



F.A. RTE.	SECTION	COUNTY	TOTAL SHEETS	SHEET NO.
0125	96-00091-00-FP	MCHENRY	73	29
STA. 211+50		TO STA. 220+50		
FED. ROAD DIST. NO.	ILLINOIS	FED. AID PROJECT		
CONTRACT #63123				

DATE	BY	DATE	BY
PLAN	DATE	BY	DATE
NO.	NO.	NO.	NO.


DATE	BY	DATE	BY
PROFILE	DATE	BY	DATE
NO.	NO.	NO.	NO.

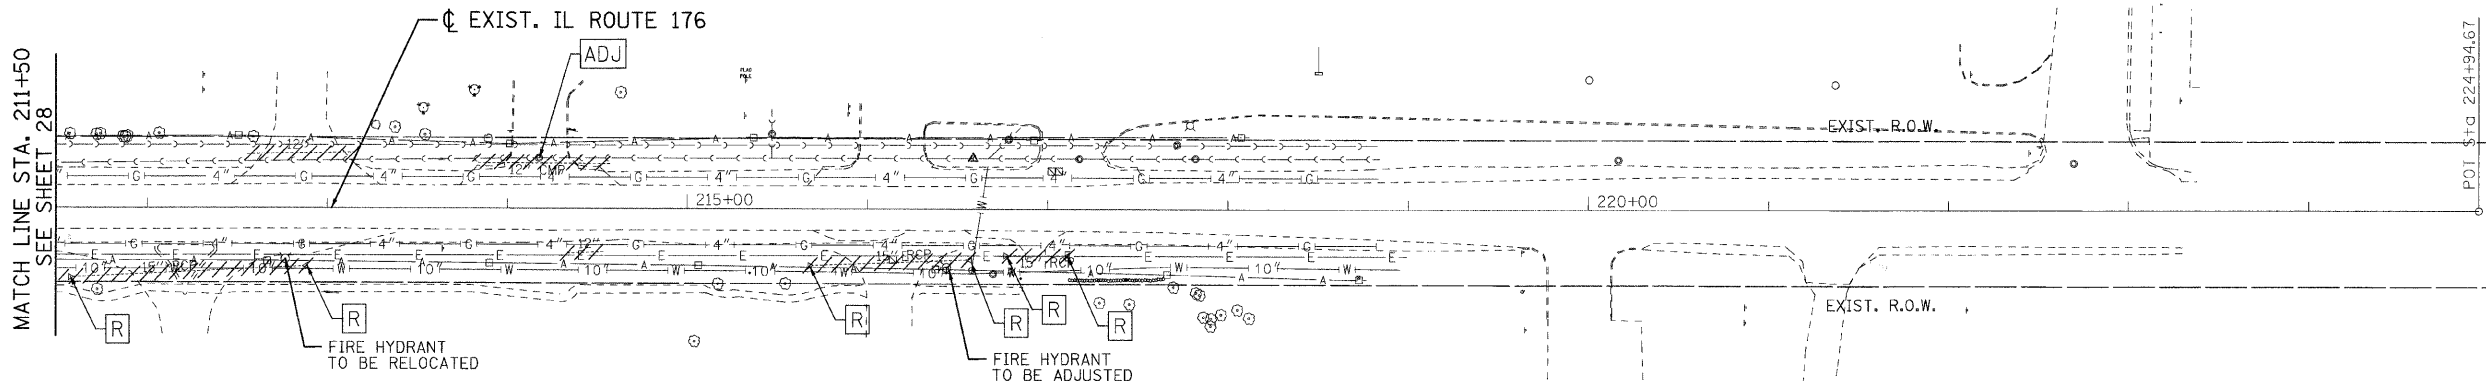

EXISTING PLAN

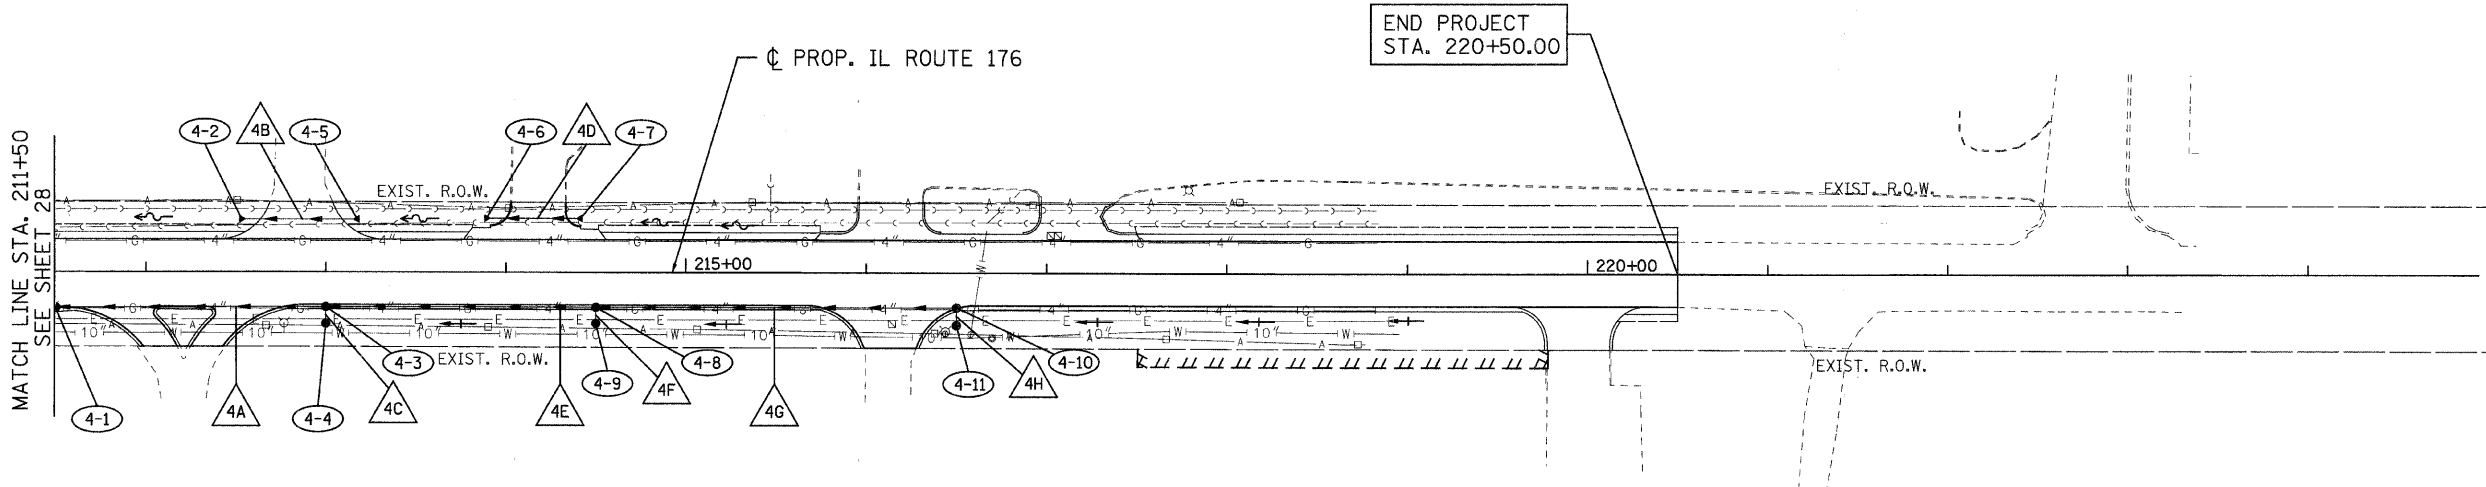

PROPOSED PLAN

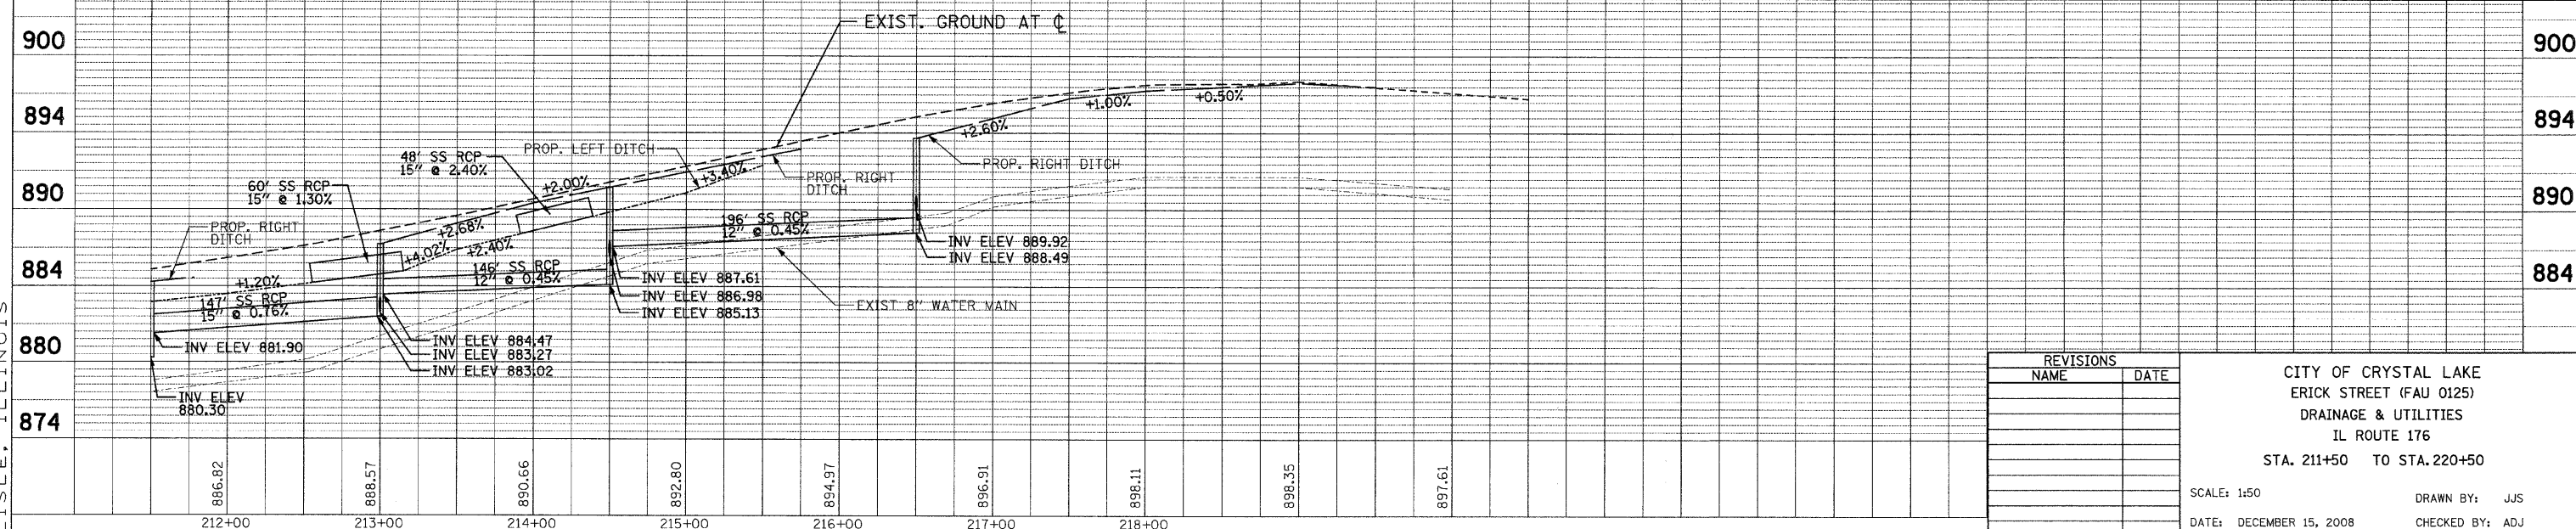

REVISIONS		DATE
NAME		

CITY OF CRYSTAL LAKE
ERICK STREET (FAU 0125)
DRAINAGE & UTILITIES
IL ROUTE 176
STA. 211+50 TO STA. 220+50

SCALE: 1:50
DATE: DECEMBER 15, 2008
DRAWN BY: JUS
CHECKED BY: ADJ

