




STATE OF ILLINOIS  
CITY OF CRYSTAL LAKE  
DIVISION OF HIGHWAYS

PLAT OF  
HIGHWAY

ROUTE: FAU 0125 (ERICK STREET)  
SEC. 33, T44N, R8E OF THE 3RD P.M.  
SEC. 4, T43N, R8E OF THE 3RD P.M.  
PROJECT: R-91-014-08  
MCHENRY COUNTY

ROUTE NO.	SECTION	COUNTY	TOTAL SHEETS	SHEET NO.
FAU0125	97-00091-00-FP	MCHENRY	73	37

CONTRACT #63123

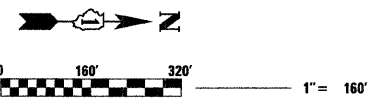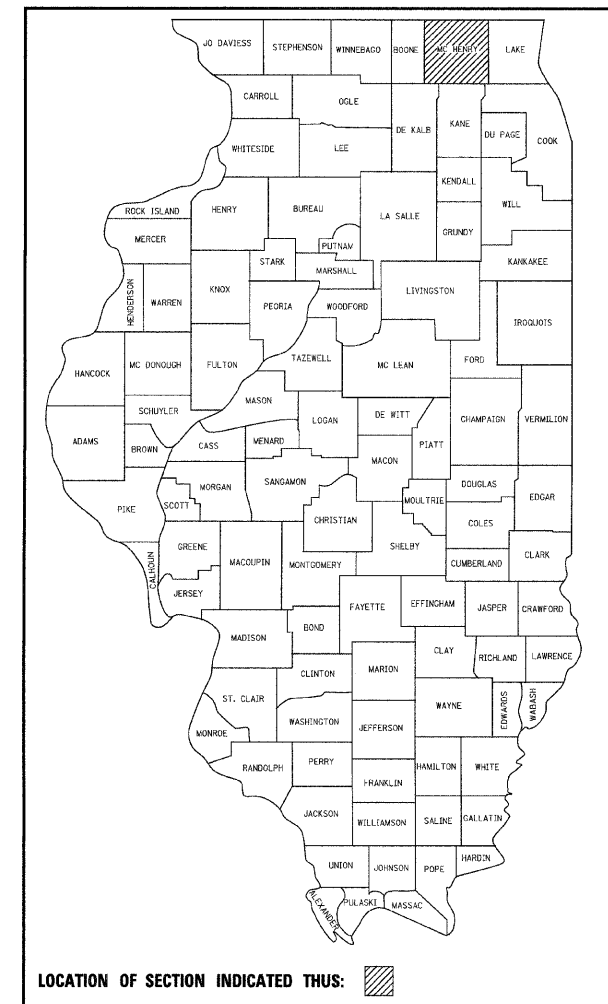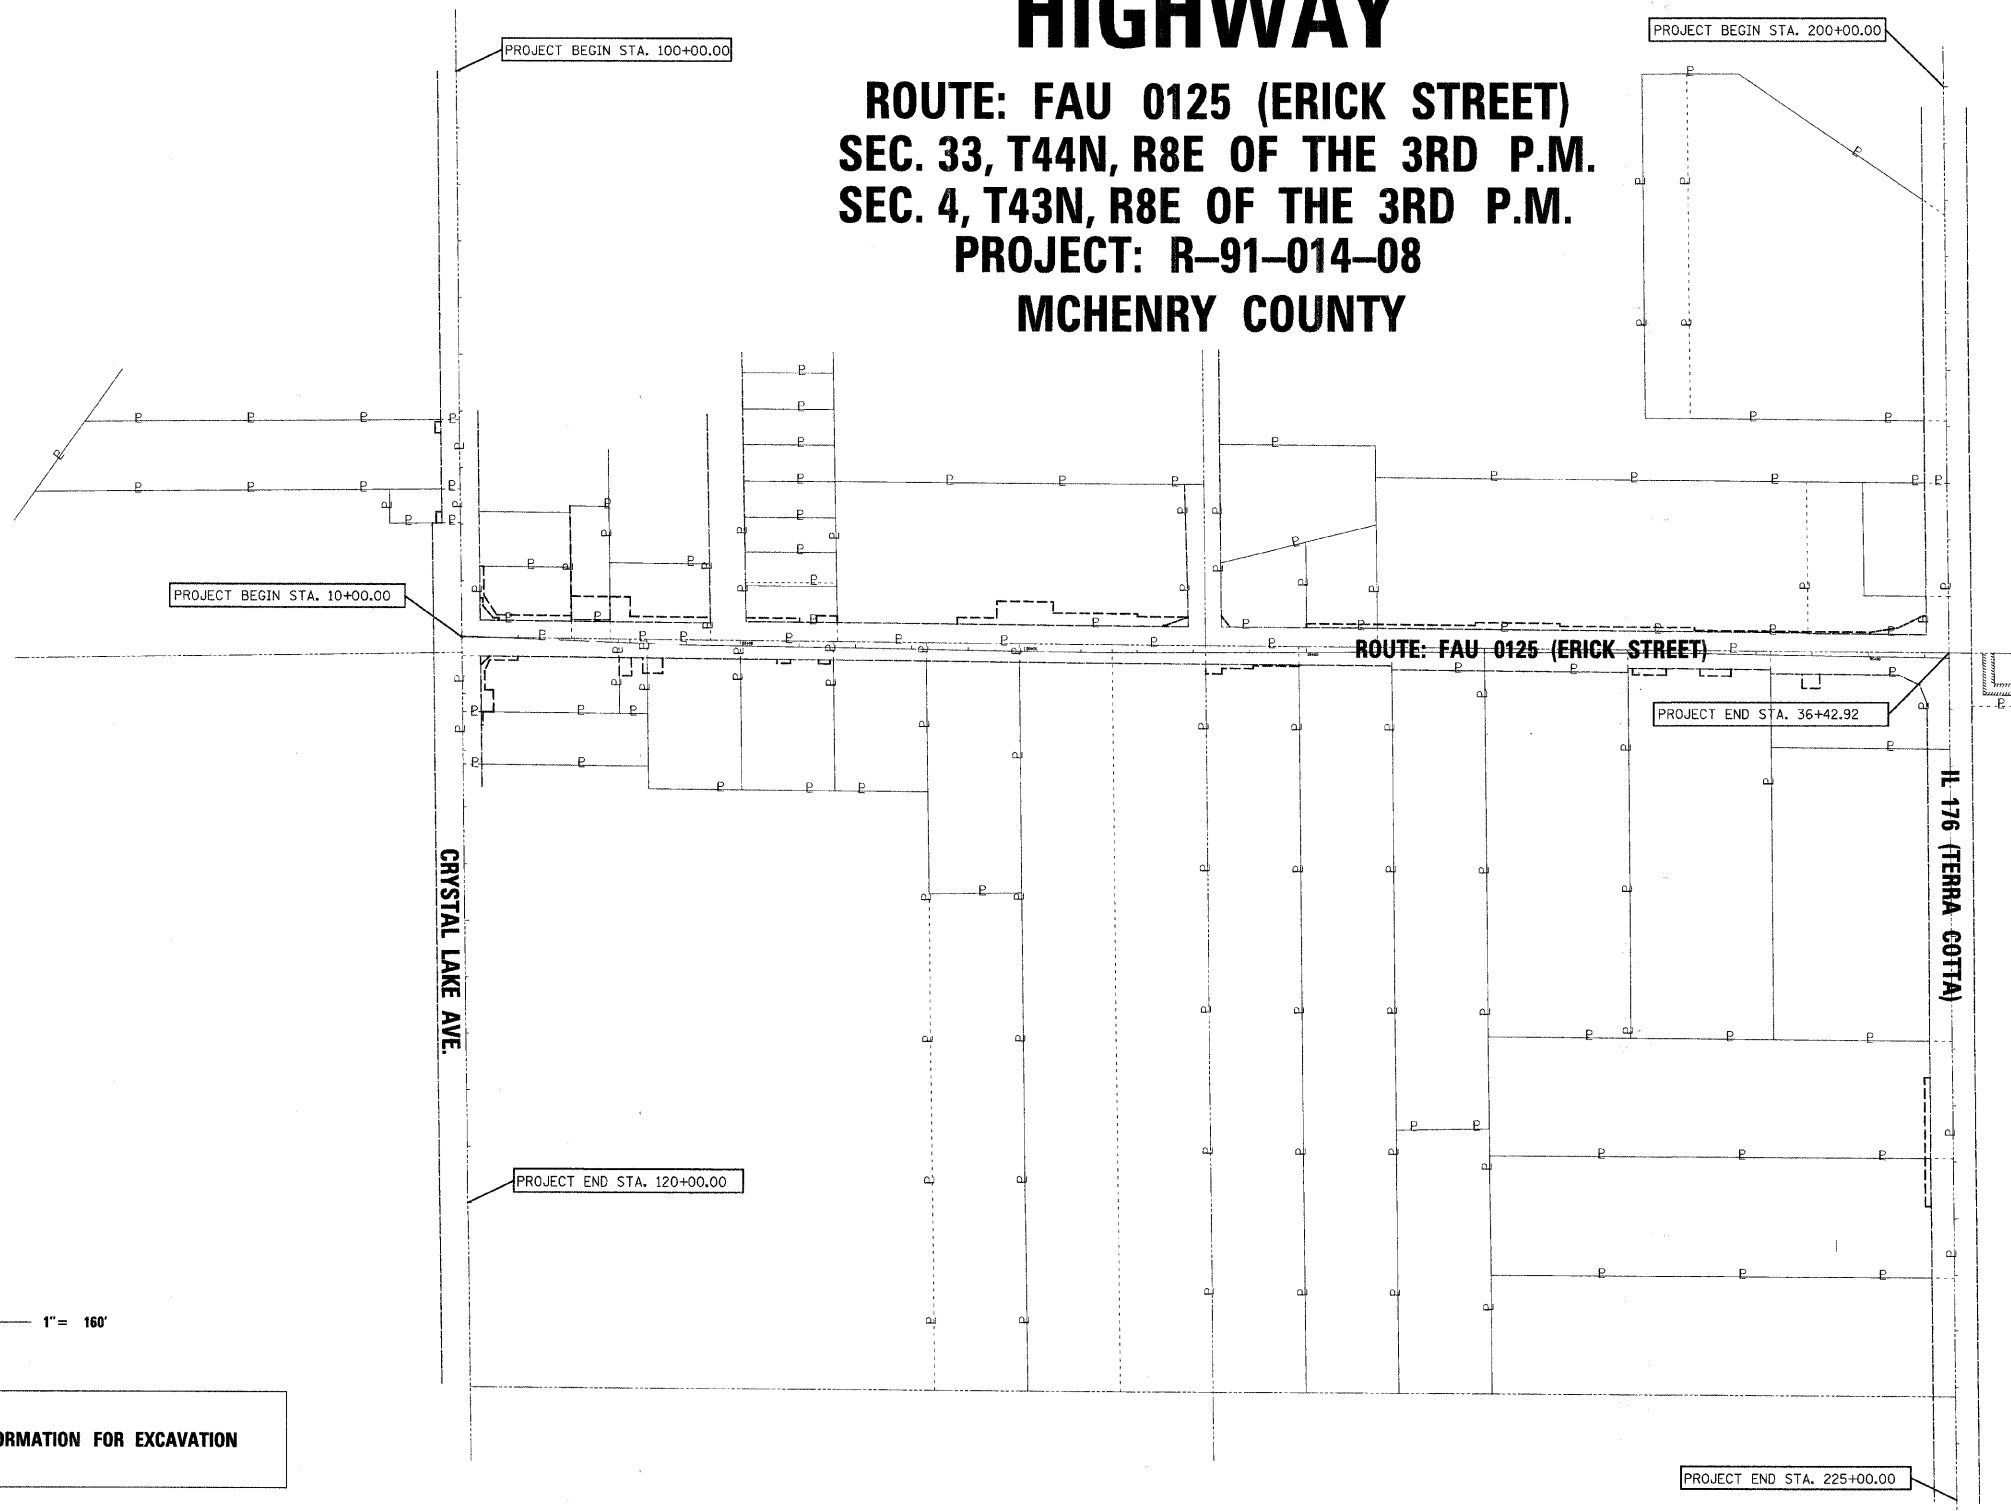

J.U.L.I.E.  
JOINT UTILITY LOCATION INFORMATION FOR EXCAVATION  
1-800-892-0123

REVISION	
DATE	DESCRIPTION

CITY OF CRYSTAL LAKE  
PLAT OF HIGHWAYS  
ROUTE ERICK STREET (FAU 0125)  
SECTION 96-00091-00-FP  
MCHENRY COUNTY  
JOB# 20708.028 PROJ# R-91-014-08  
SEC 33, T 44N, R 8E OF 3RD P.M.

DRAWN RJP/CD CHECKED CD/SL  
SCALE: 1" = 160' SHEET NO. 37 OF 46