

FAU	SECTION	COUNTY	TOTAL SHEETS	SHEET NO.
0125	96-00091-00-FP	MCHENRY	73	58
STA. 12+50.00 TO 13+50.00				
HORIZ. 1" = 10' VERT. 1" = 5'				

CONTRACT #65123


FAU	SECTION	COUNTY	TOTAL SHEETS	SHEET NO.
930	925	920	915	

FINAL SURVEY	BY	DATE
SURVEYED		
NOTE BOOK		
TEMPLATE		
AREAS		
CHECKED		


ORIGINAL SURVEY	BY	DATE
SURVEYED		
NOTE BOOK		
TEMPLATE		
AREAS		
CHECKED		

ERICK STREET


PROP PGL

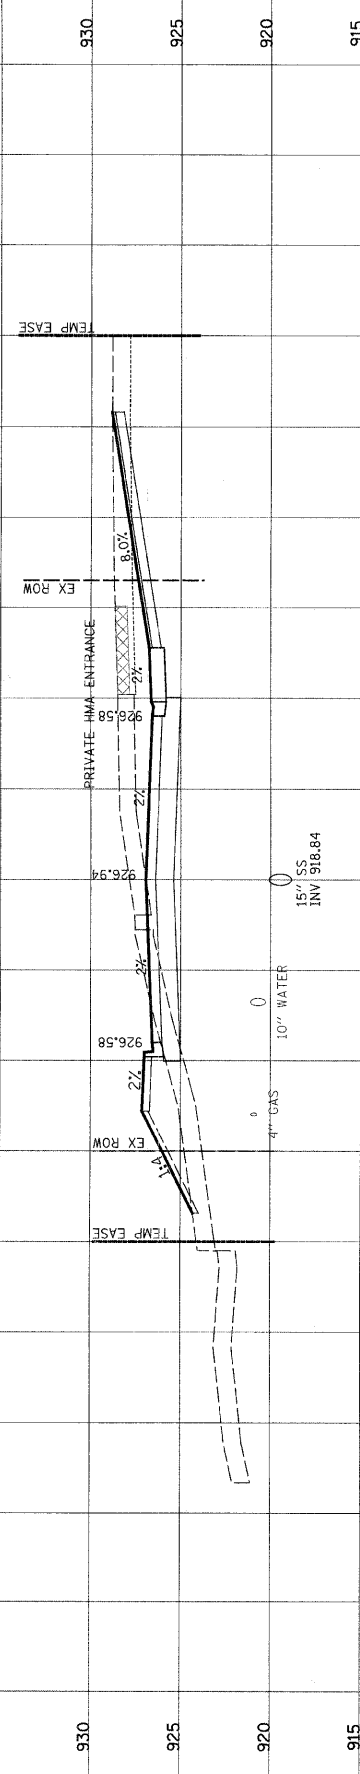


13+50.00
 0 8" SANITARY
 STAGE 1 CUT: 7.8 SY FILL: 0.1 SY
 STAGE 2 CUT: 3.1 SY FILL: 1.7 SY

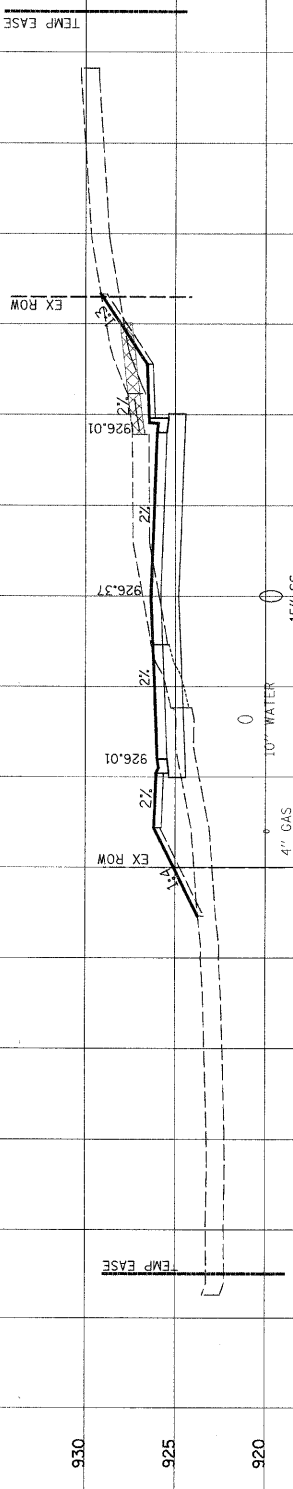


13+00.00
 0 8" SANITARY
 STAGE 1 CUT: 5.8 SY FILL: 0 SY
 STAGE 2 CUT: 0.1 SY FILL: 1.7 SY

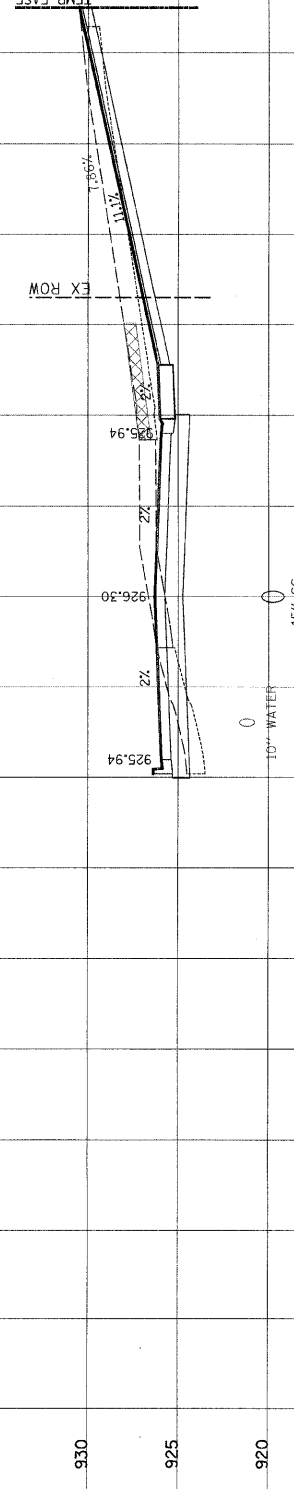

12+90.85
 0 8" SANITARY
 STAGE 1 CUT: 6.8 SY FILL: 0 SY
 STAGE 2 CUT: 0.5 SY FILL: 7.6 SY

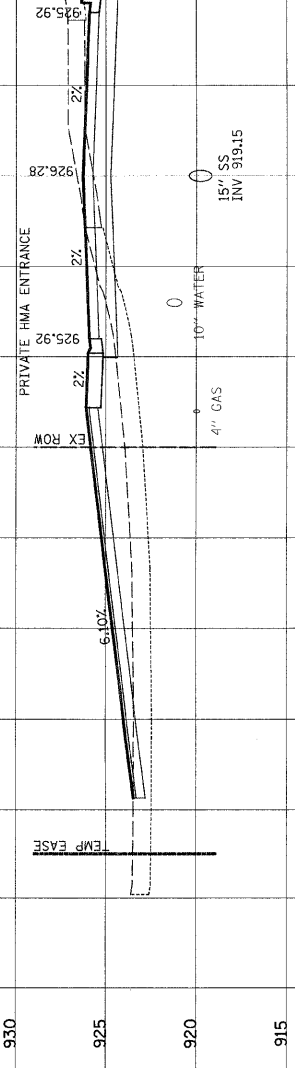

12+88.87
 0 8" SANITARY
 STAGE 1 CUT: 6.6 SY FILL: 0 SY
 STAGE 2 CUT: 0.6 SY FILL: 9.0 SY

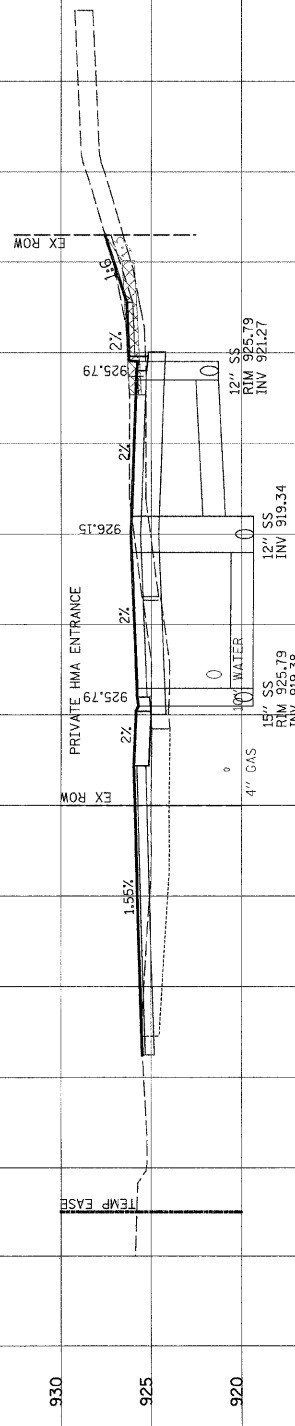

12+50.00
 0 8" SANITARY
 STAGE 1 CUT: 2.9 SY FILL: 0.4 SY
 STAGE 2 CUT: 1.0 SY FILL: 3.8 SY

80 70 60 50 40 30 20 10 0 10 20 30 40 50 60 70 80