

FAU	SECTION	COUNTY	TOTAL SHEETS	SHEET NO.
0125	96-00091-00-FP	MCHENRY	73	63
STA. 23+50.00 TO 26+00.00 HORIZ. 1" = 10' VERT. 1" = 5'				







CONTRACT #6B123

DATE	BY

DATE	BY

ERICK STREET

PROP PG.

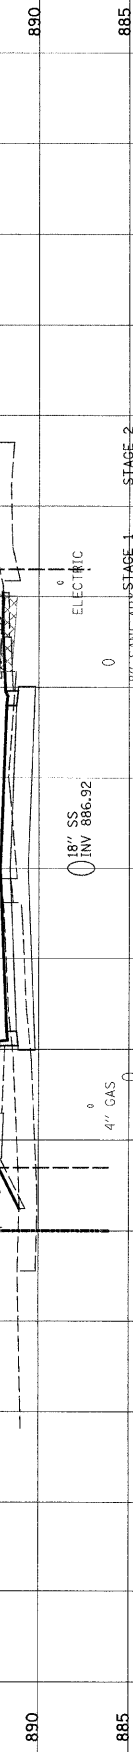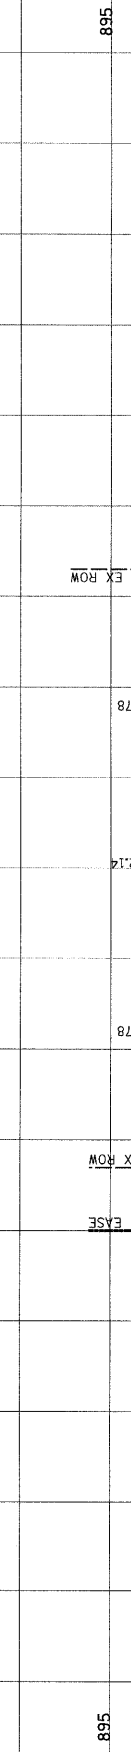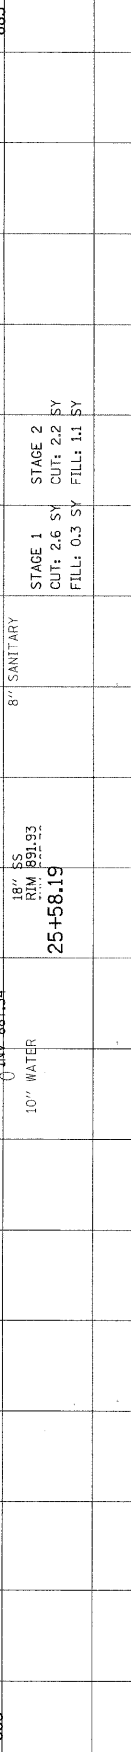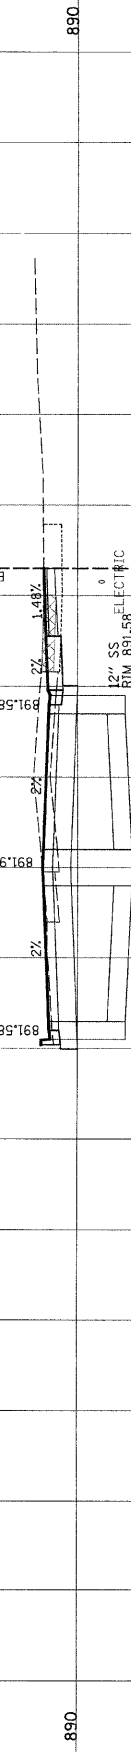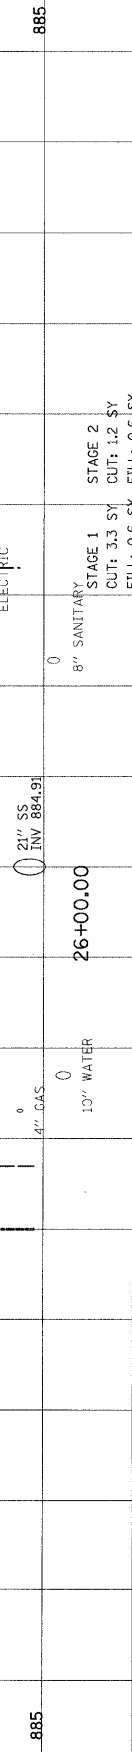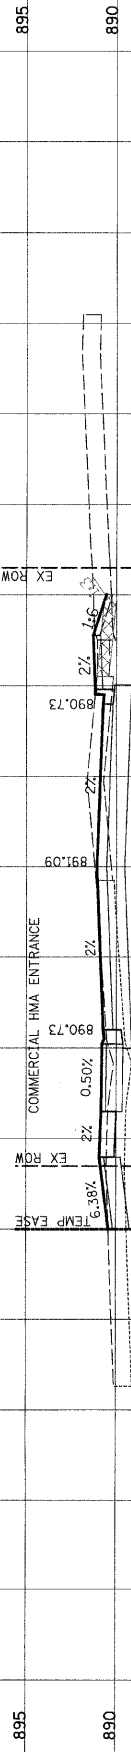

80 70 60 50 40 30 20 10 0 10 20 30 40 50 60 70 80