



F.A.U. RTE.	SECTION	COUNTY	TOTAL SHEETS	SHEET NO.
1369	08-00082-00-BR	DUPAGE	13	4

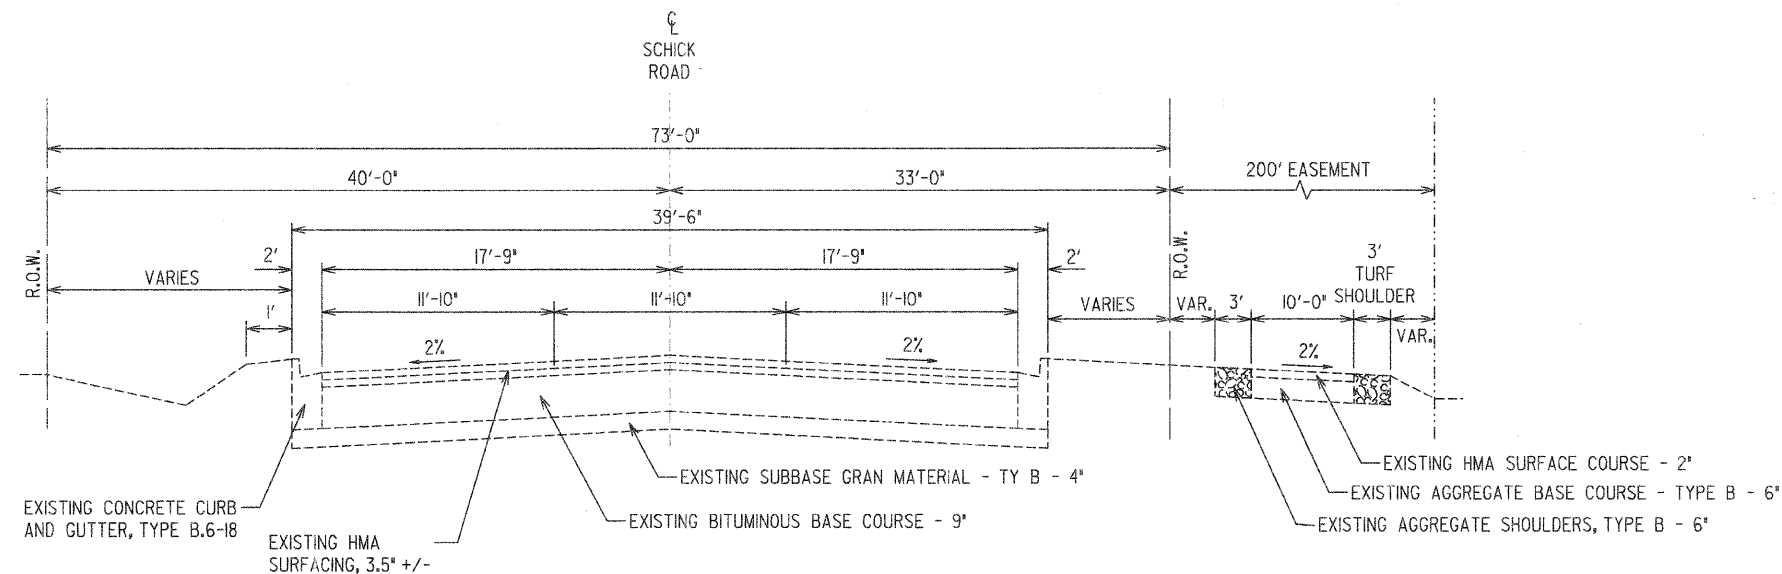

EXISTING TYPICAL SECTION - SCHICK ROAD
 STA. 10+90 TO STA. 11+25, STA. 11+85 TO STA. 12+20
 NOT TO SCALE

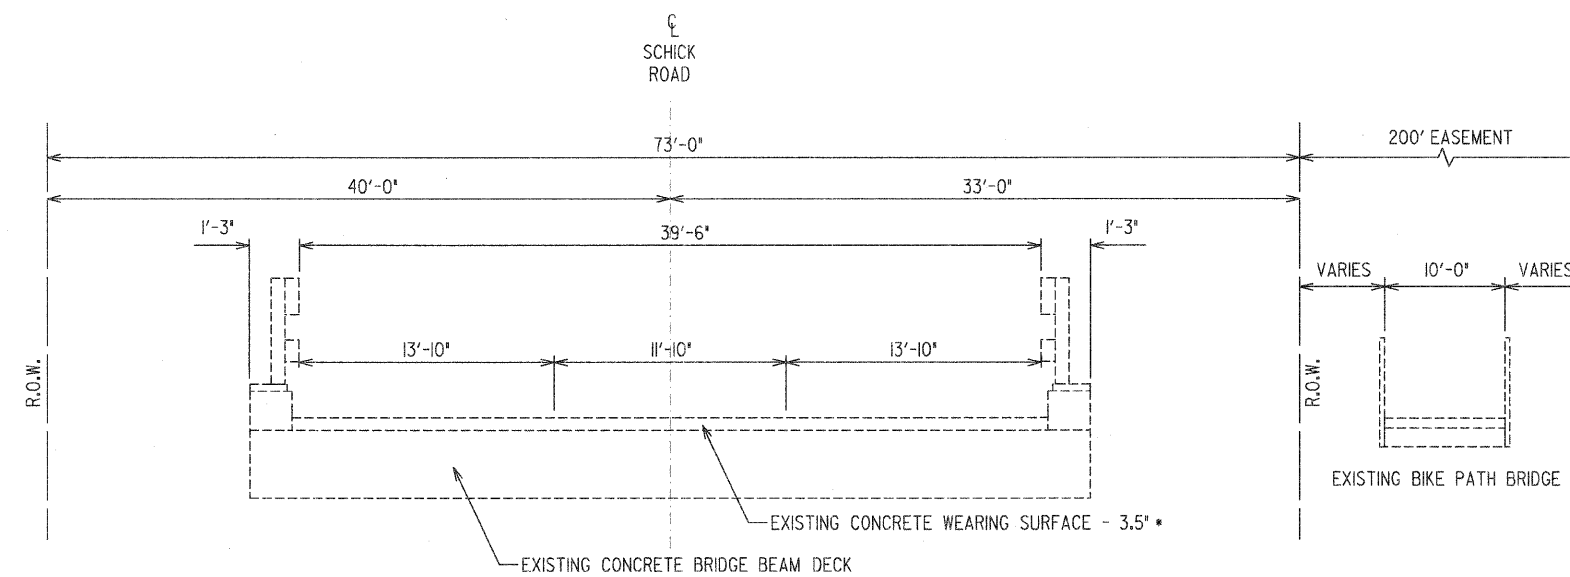

EXISTING TYPICAL BRIDGE SECTION
 NOT TO SCALE

* DEPTH VALUES FROM CORE INFORMATION BY HURLEY AND COMPANY

REVISIONS		DESCRIPTION		DESCRIPTION	
DATE	BY	DATE	BY	DATE	BY

DESIGNED BY:	VP	ON
DRAWN BY:	AMR	ON
CHECKED BY:	VP	ON
APPROVED BY:	DVM	ON

PAVIA-MARTING & Co.
 919 WEST LAKE STREET
 ROSELLE, IL 60172-3352
 (630) 529-8000 FAX (630) 894-4918
 Design Firm Professional Registration #184002376

TITLE:	SCHICK ROAD BRIDGE REHABILITATION EXISTING TYPICAL SECTIONS	SCALE: NONE
DATE:	10/22/08	JOB NO: 2826
SHEET	4	OF 18