


| | | | | |
|-------------|----------------|--------|--------------|-----------|
| F.A.U. RTE. | SECTION | COUNTY | TOTAL SHEETS | SHEET NO. |
| 1369 | 09-00082-00-BR | DUPAGE | 13 | 12 |

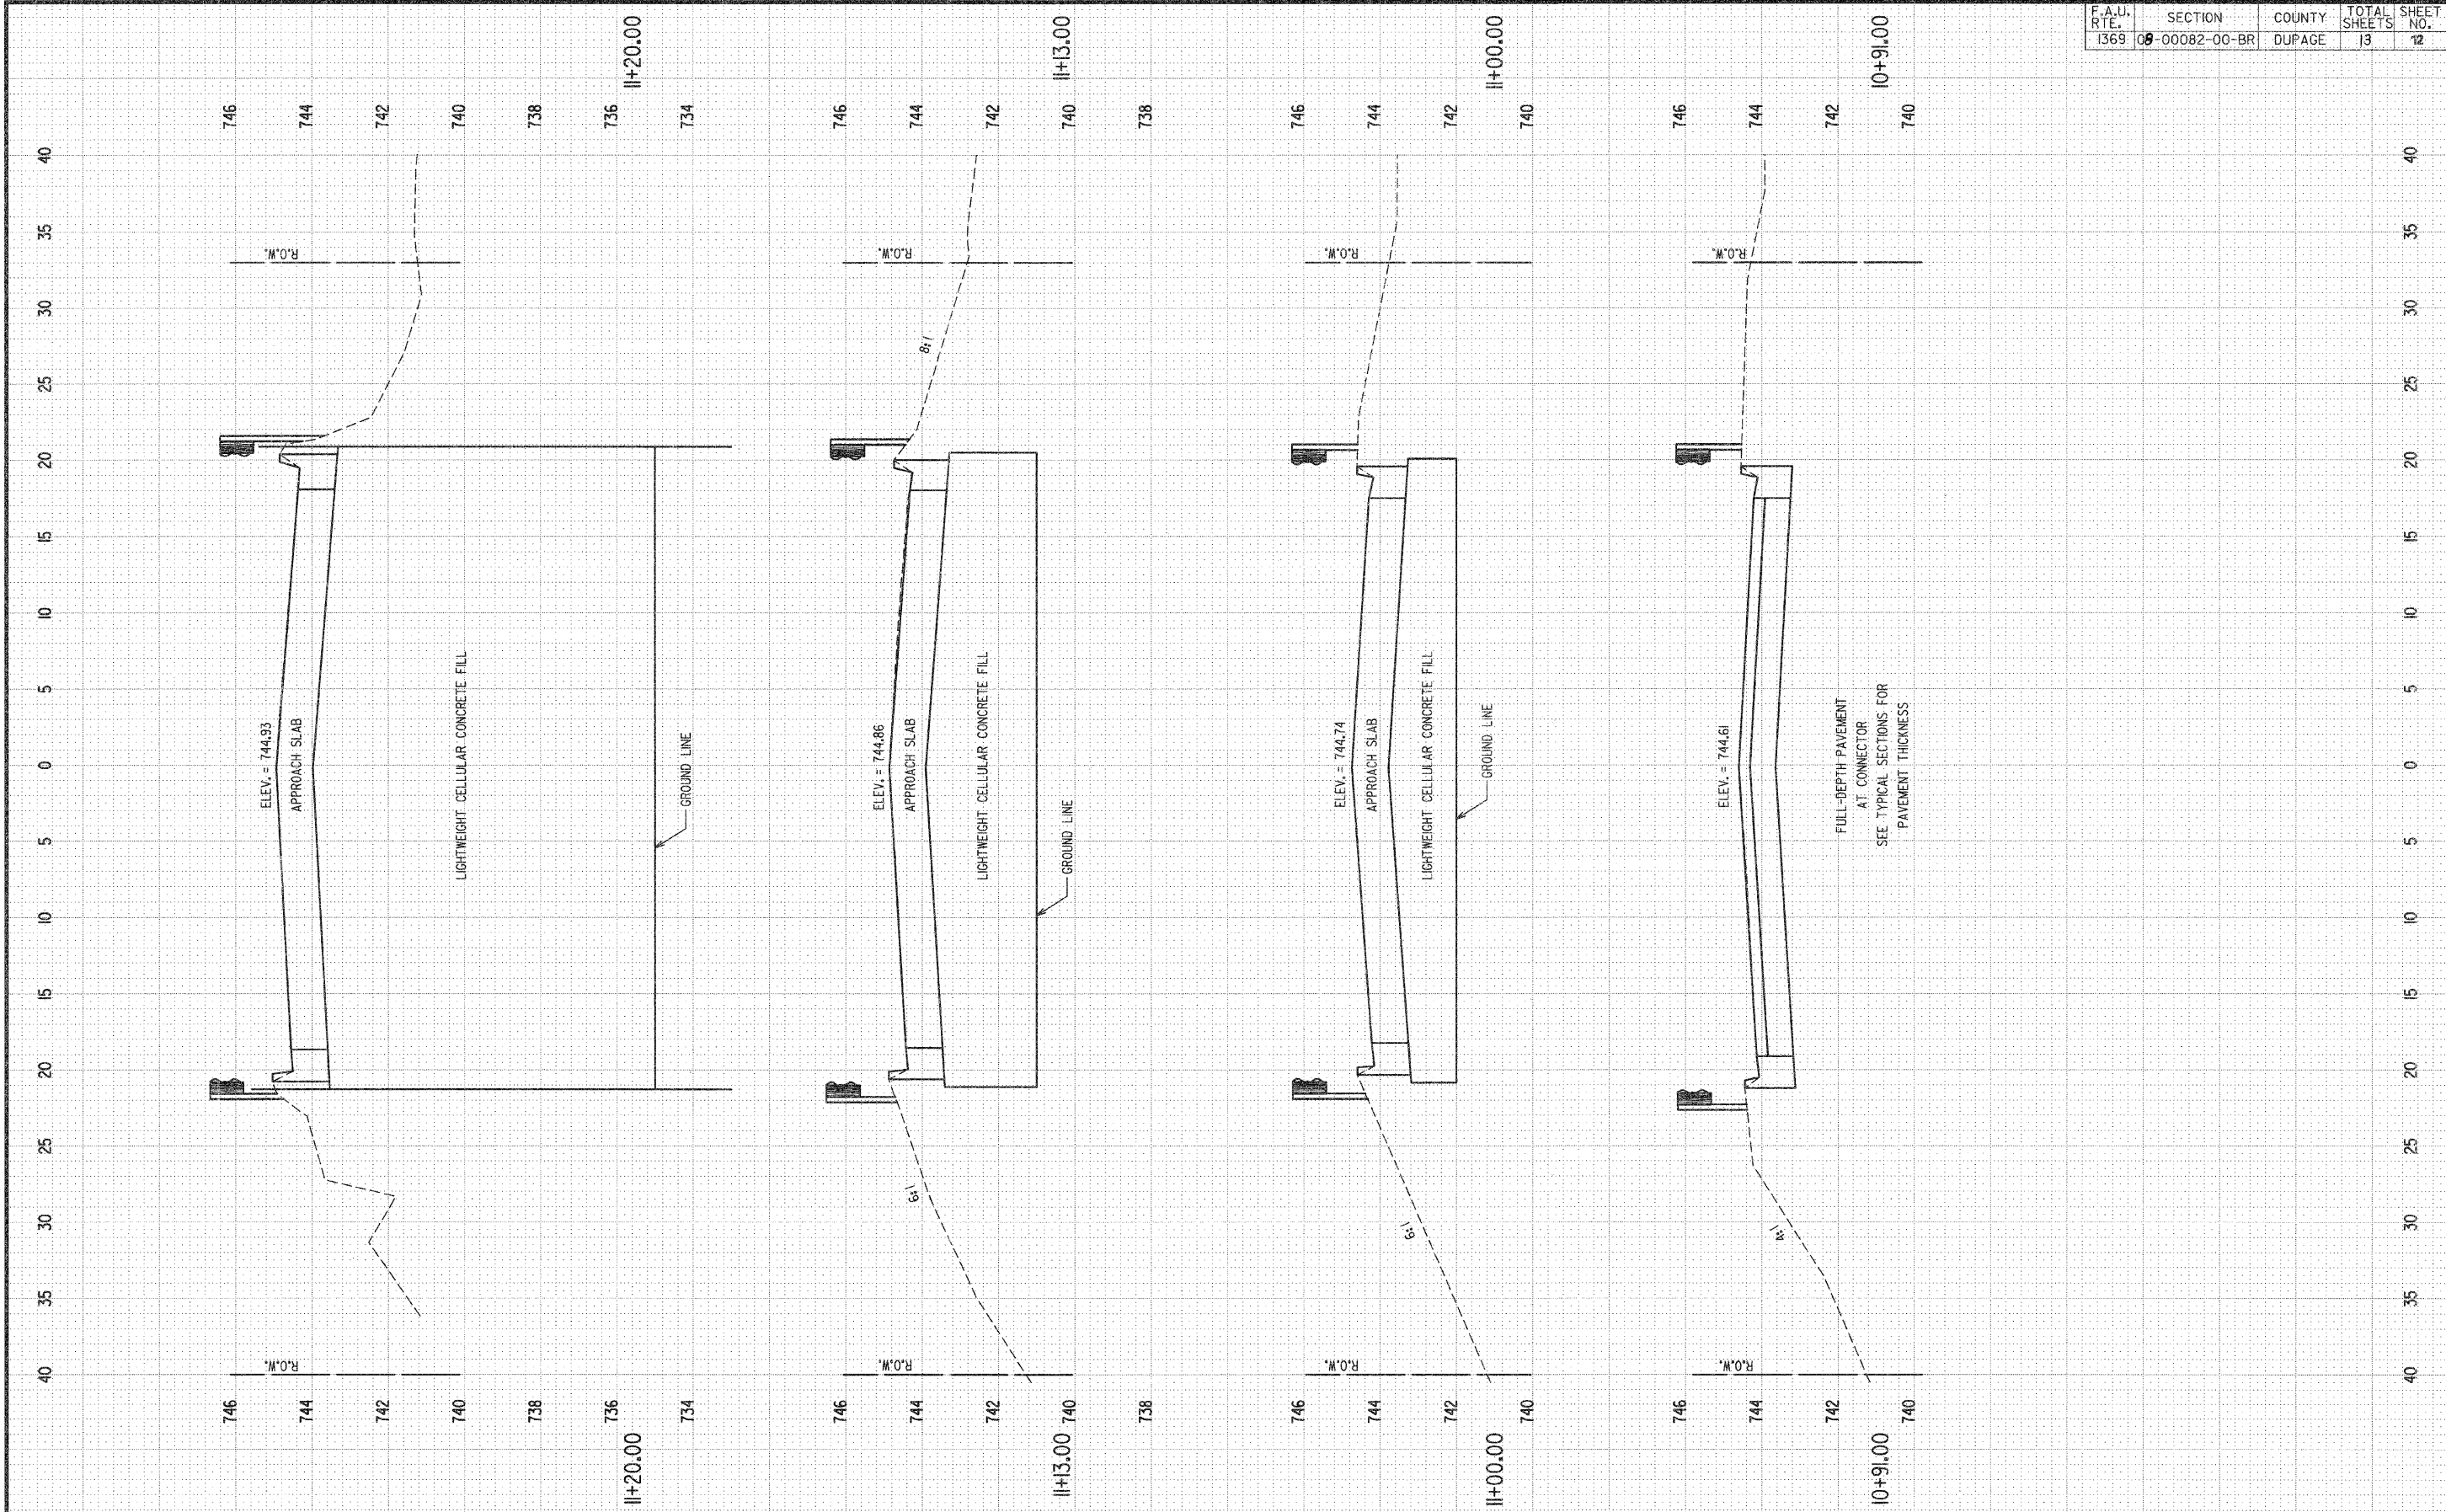

| REVISIONS: | | | REVISIONS: | | |
|------------|----|-------------|------------|----|-------------|
| DATE | BY | DESCRIPTION | DATE | BY | DESCRIPTION |
| | | | | | |

| | | |
|--------------|-----|----|
| PLOTTED BY: | AMR | ON |
| DESIGNED BY: | VP | ON |
| DRAWN BY: | AMR | ON |
| CHECKED BY: | VP | ON |
| APPROVED BY: | DVM | ON |

PAVIA-MARTING & Co.
 910 WEST LAKE STREET
 ROSELLE, IL 60172-3352
 (630) 529-8000 FAX (630) 894-4910
 Design Firm Professional Registration #184002376

TITLE: **SCHICK ROAD BRIDGE REHABILITATION**
CROSS SECTIONS STA. 10+50 TO 11+20

SCALE: $1"=5'H, 1"=2'V$
 DATE: 10/2/08
 JOB NO: 2826
 SHEET 12 OF 18