


PROPOSED TYPICAL SECTION

N.T.S.


STA 66 + 20 TO STA 68 + 33

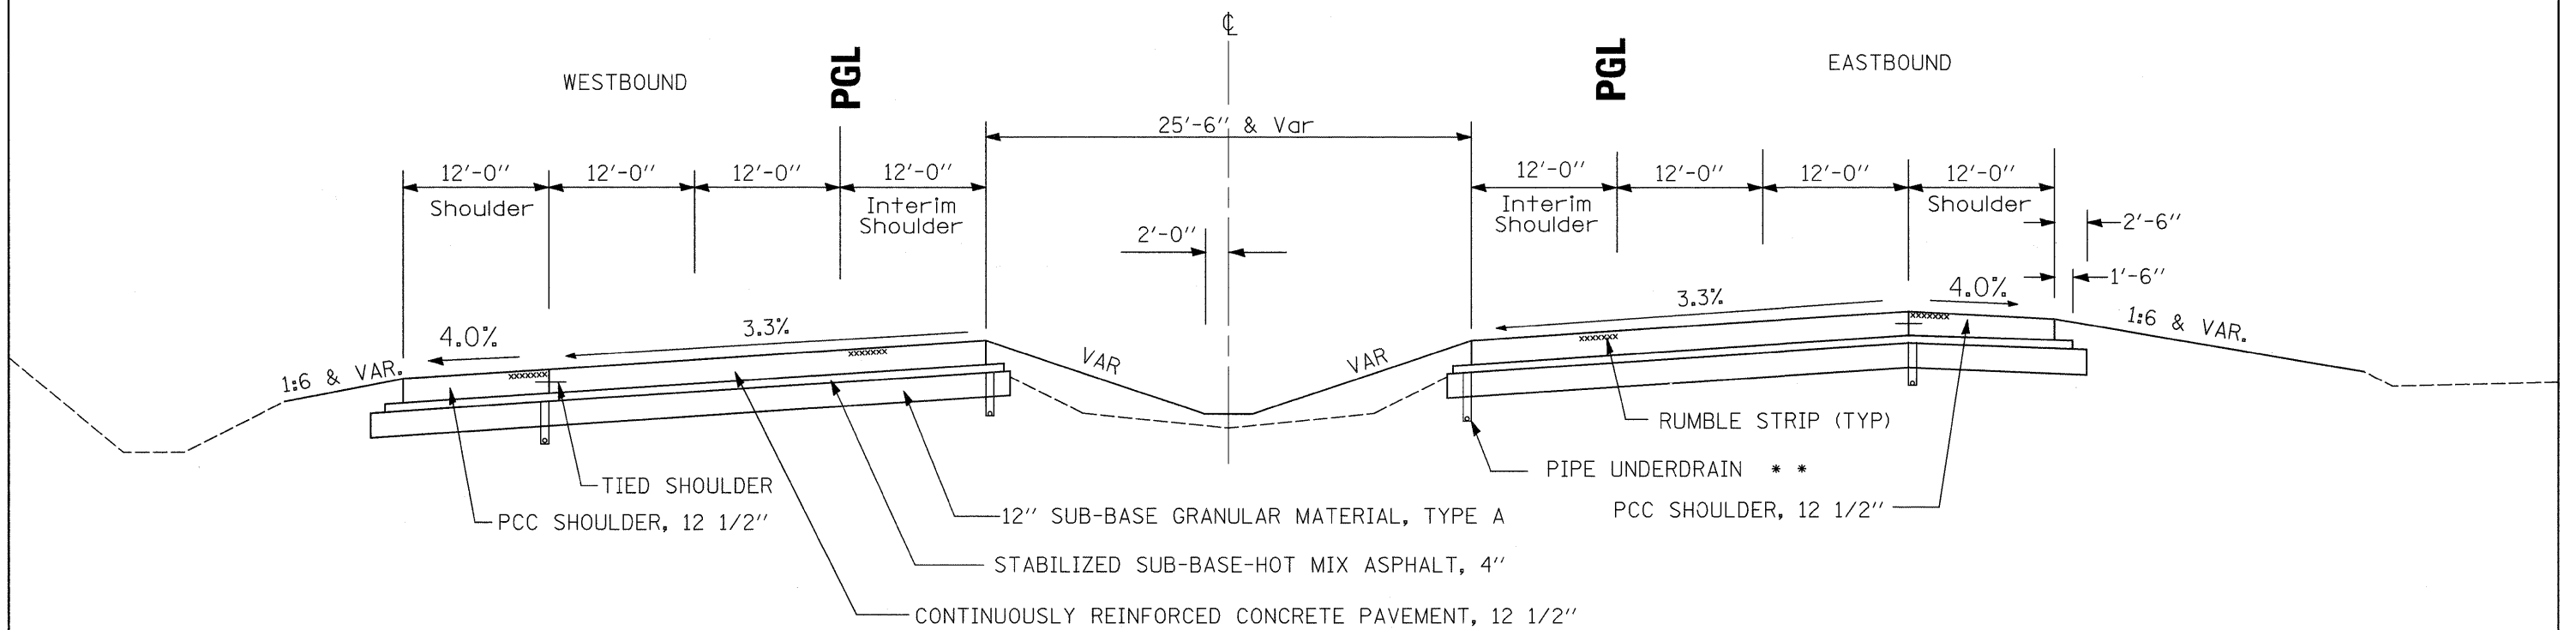

PROPOSED TYPICAL SECTION, SUPERELEVATION W/ RAMPS

N.T.S.

STA 68 + 33 TO STA 76 + 81

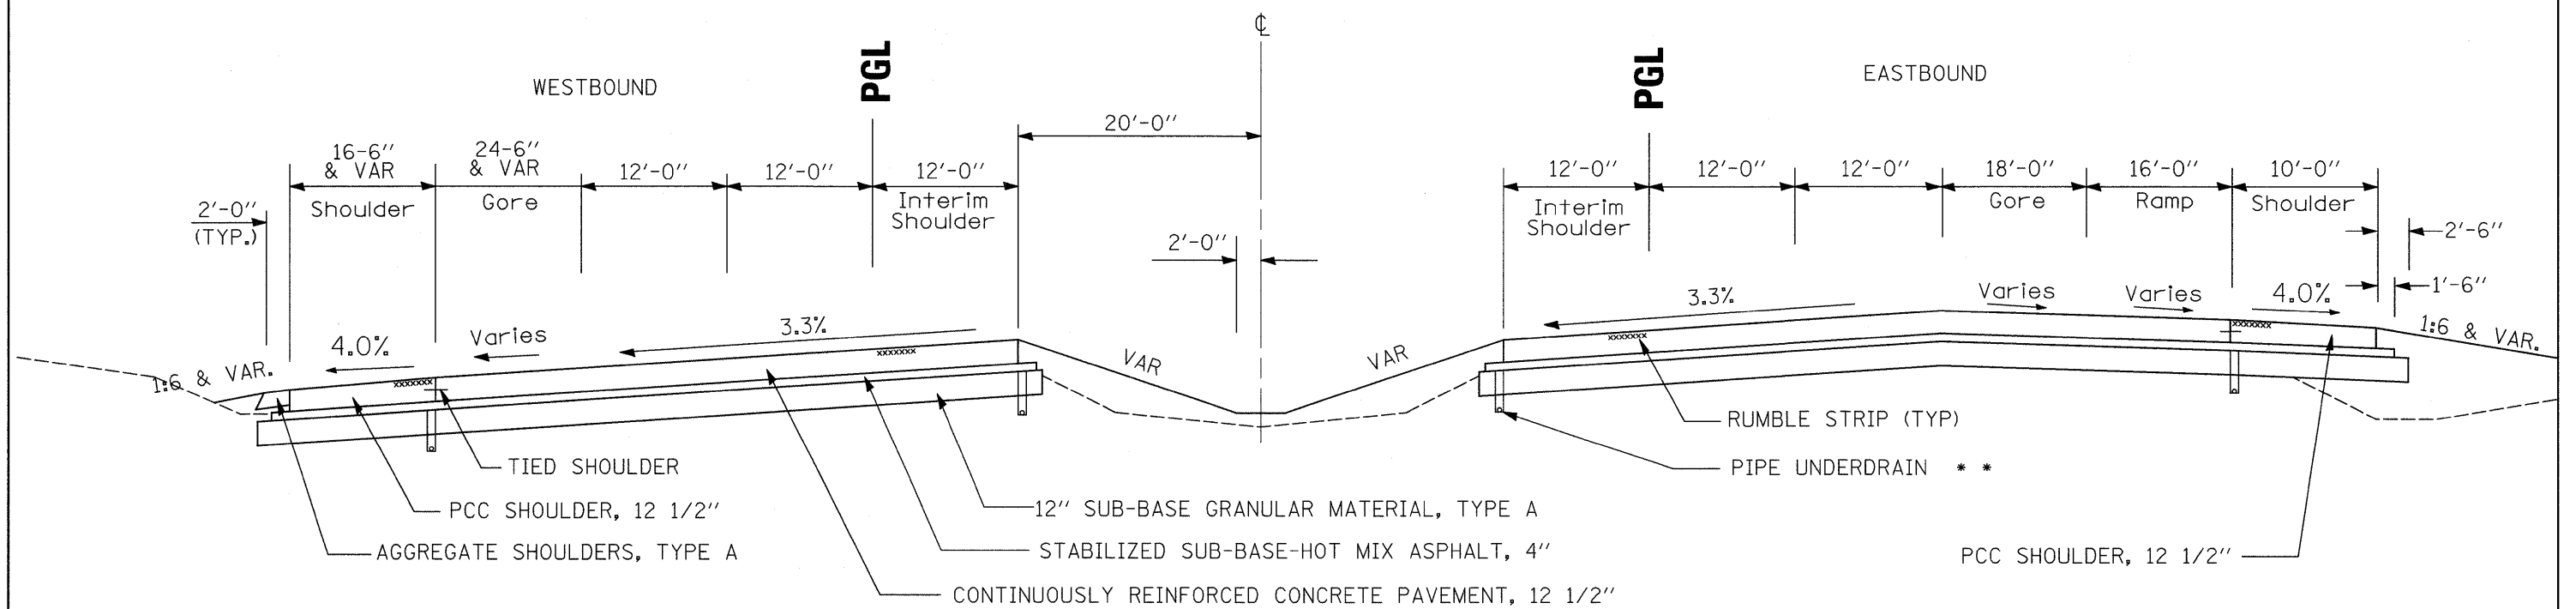

* * AS SCHEDULED

FILE NAME =	USER NAME = grantpm	DESIGNED -	REVISED -	STATE OF ILLINOIS DEPARTMENT OF TRANSPORTATION	TYPICAL SECTIONS			F.A. RTE.	SECTION	COUNTY	TOTAL SHEETS	SHEET NO.
01\pwork\pwork\dot\grantpm\dms34287\d08	03typ.dgn	DRAWN -	REVISED -					80	(81-1) R-1	ROCK ISLAND	292	15
PLOT SCALE = 1/8" = 1' / IN.	CHECKED -	REVISED -	REVISED -					CONTRACT NO. 64933				
PLOT DATE = Mon Dec 15 09:12:00 2008	DATE -	REVISED -	REVISED -					FED. ROAD DIST. NO. ILLINOIS FED. AID PROJECT				
				SCALE:	SHEET NO.	OF	SHEETS	STA.	TO STA.			