


CROSS-SECTION VIEW
EB STAGE 2 LOOKING EAST

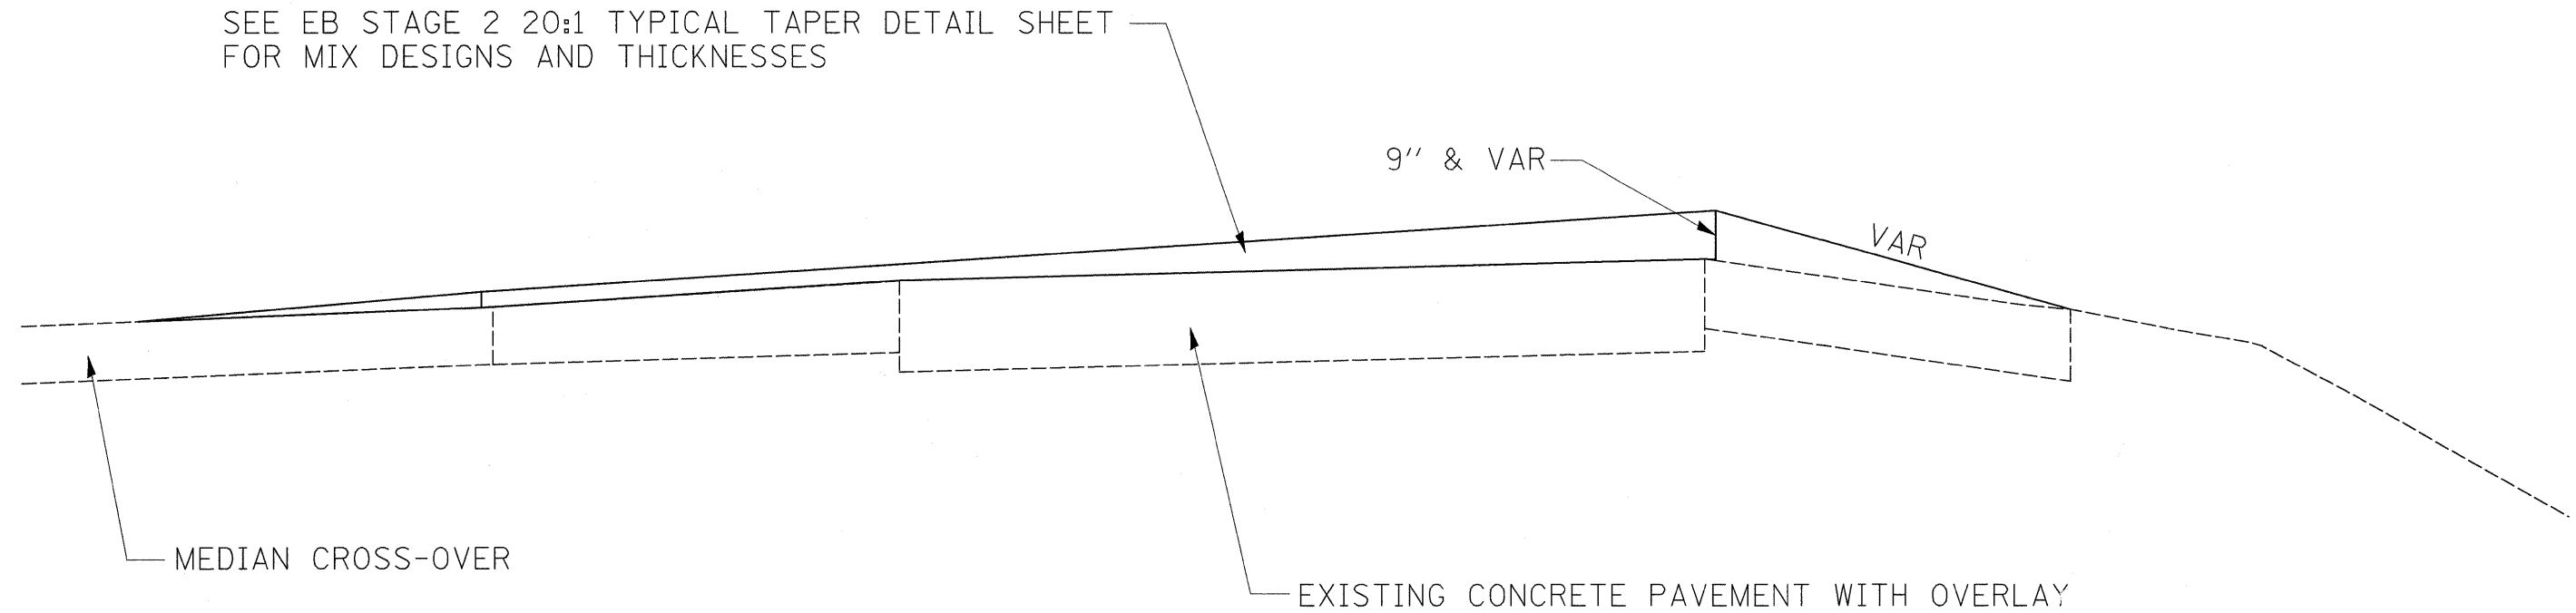

* 112 LBS/SQ. YD-IN/TON

FILE NAME =	USER NAME = grantpm	DESIGNED -	REVISED -	STATE OF ILLINOIS DEPARTMENT OF TRANSPORTATION	TEMPORARY PAVEMENT				F.A.I. RTE.	SECTION	COUNTY	TOTAL SHEETS	SHEET NO.
c:\p\work\p\dot\grantpm\dms34287\d08403typ.dgn		DRAWN -	REVISED -		80	(81-1) R-1	ROCK ISLAND	292	35				
PLOT SCALE = 100.0000' / IN.		CHECKED -	REVISED -		CONTRACT NO. 64933								
PLOT DATE = Mon Dec 15 09:12:09 2008		DATE -	REVISED -		SCALE:	SHEET NO.	OF SHEETS	STA.	TO STA.	FED. ROAD DIST. NO.	ILLINOIS FED. AID PROJECT		