



| | | |
|------|-----------|------|
| PLAN | REVISIONS | DATE |
| NO. | NO. | |
| NO. | NO. | |
| NO. | NO. | |
| NO. | NO. | |
| NO. | NO. | |

| | | |
|---------|-----------|------|
| PROFILE | REVISIONS | DATE |
| NO. | NO. | |
| NO. | NO. | |
| NO. | NO. | |
| NO. | NO. | |
| NO. | NO. | |

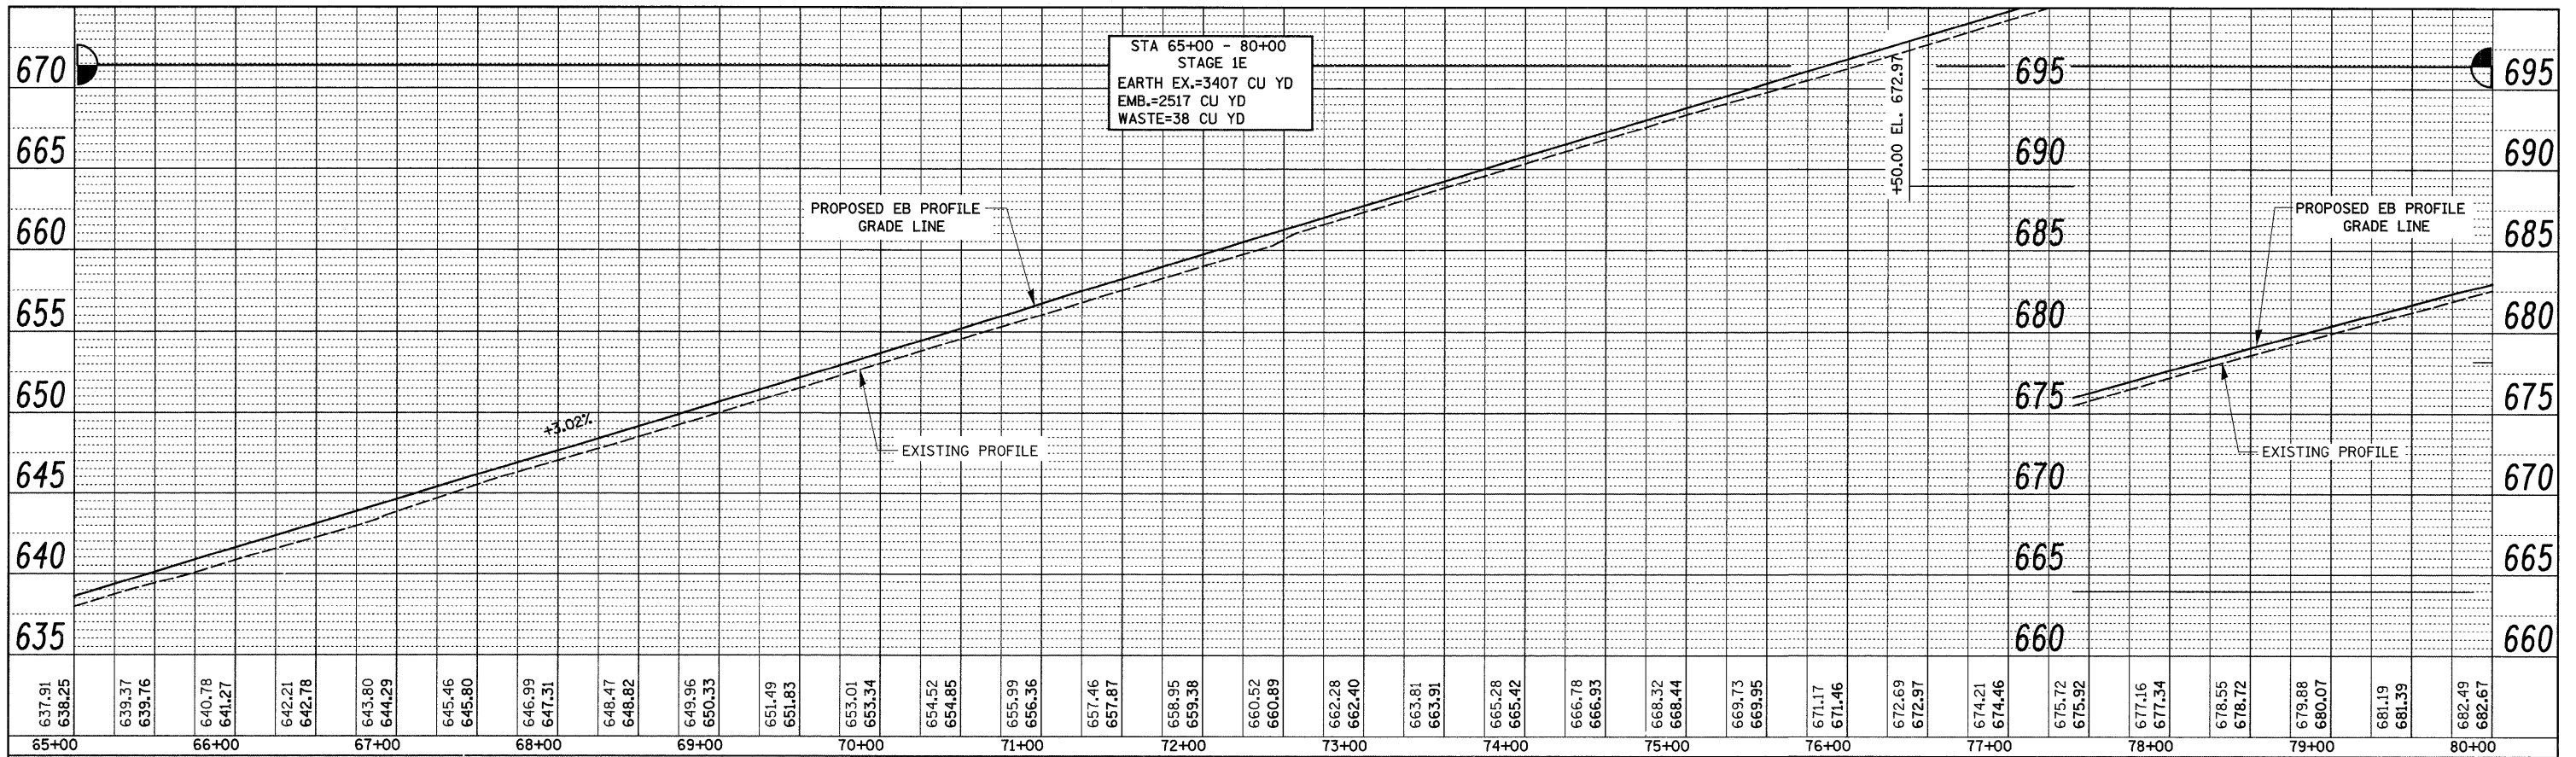

EASTBOUND PROFILE

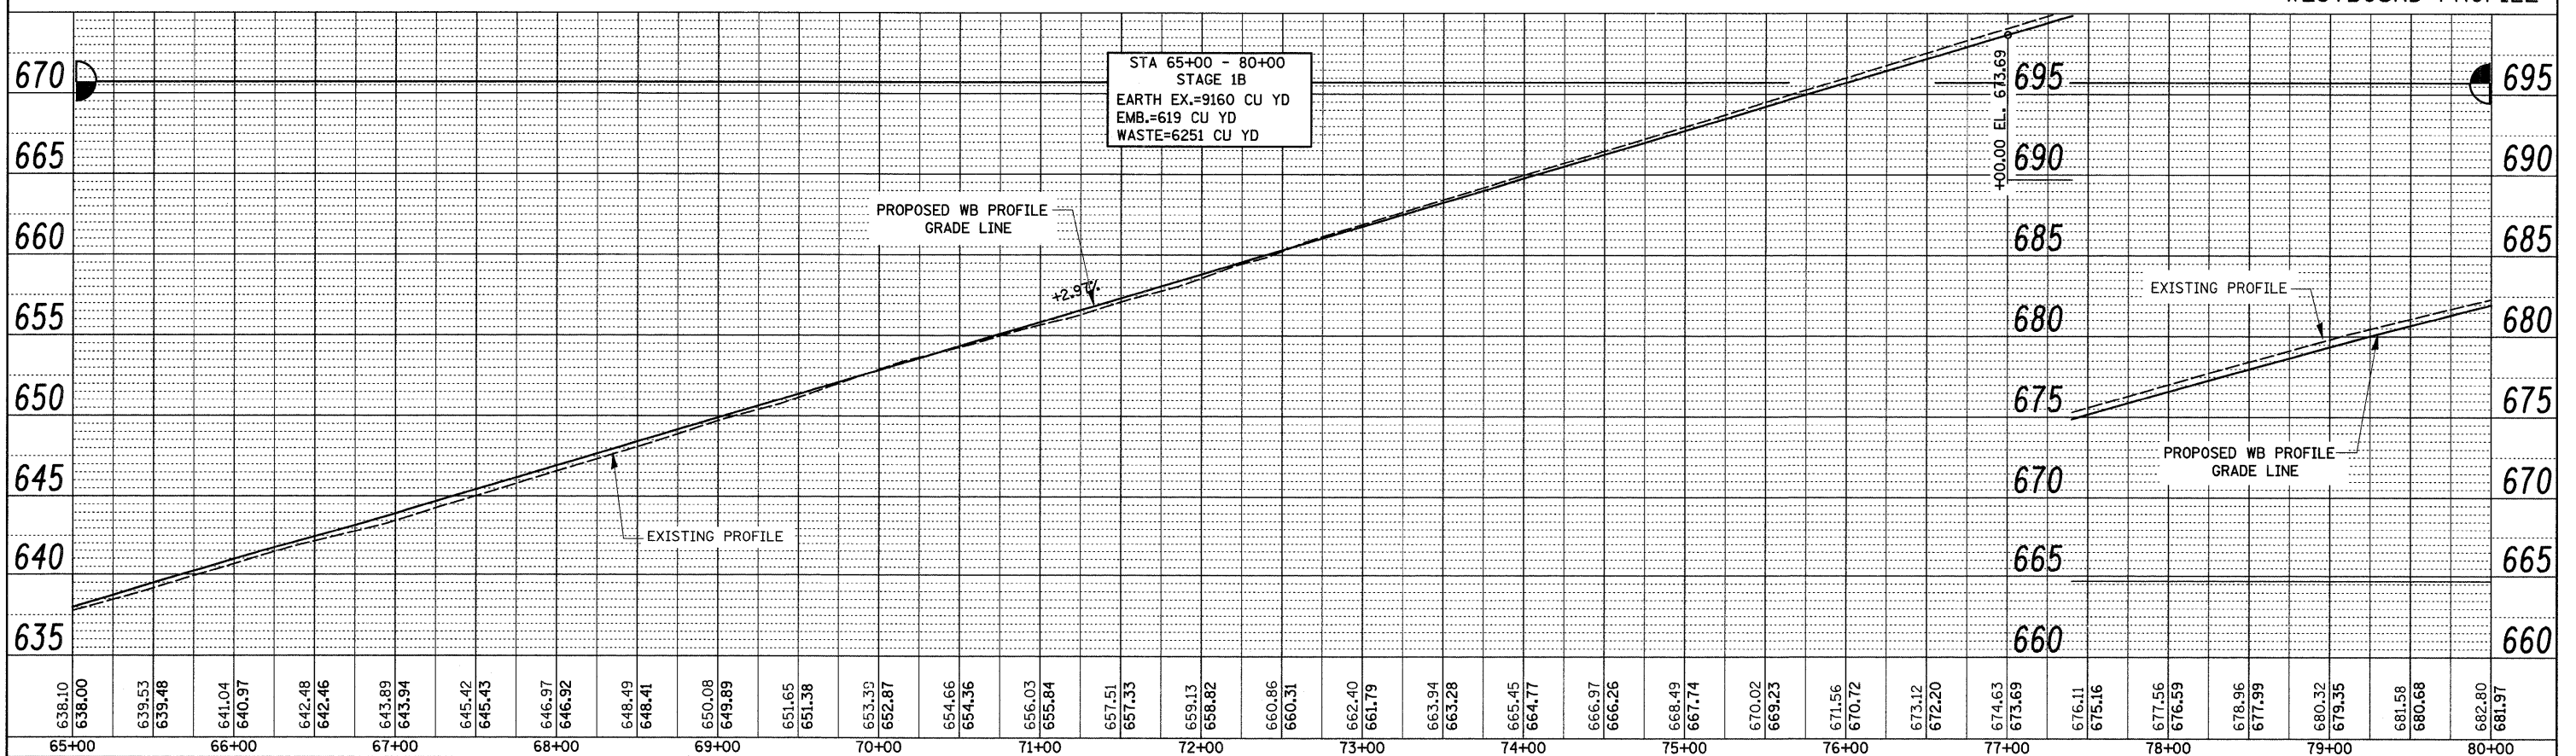

WESTBOUND PROFILE

STA 65+00 - 80+00
STAGE 1E
EARTH EX.=3407 CU YD
EMB.=2517 CU YD
WASTE=38 CU YD

STA 65+00 - 80+00
STAGE 1B
EARTH EX.=9160 CU YD
EMB.=619 CU YD
WASTE=6251 CU YD