



PLAN	REVISIONS	BY	DATE
NO.	NO.		
NO.	NO.		
NO.	NO.		
NO.	NO.		

PROFILE	REVISIONS	BY	DATE
NO.	NO.		
NO.	NO.		
NO.	NO.		
NO.	NO.		

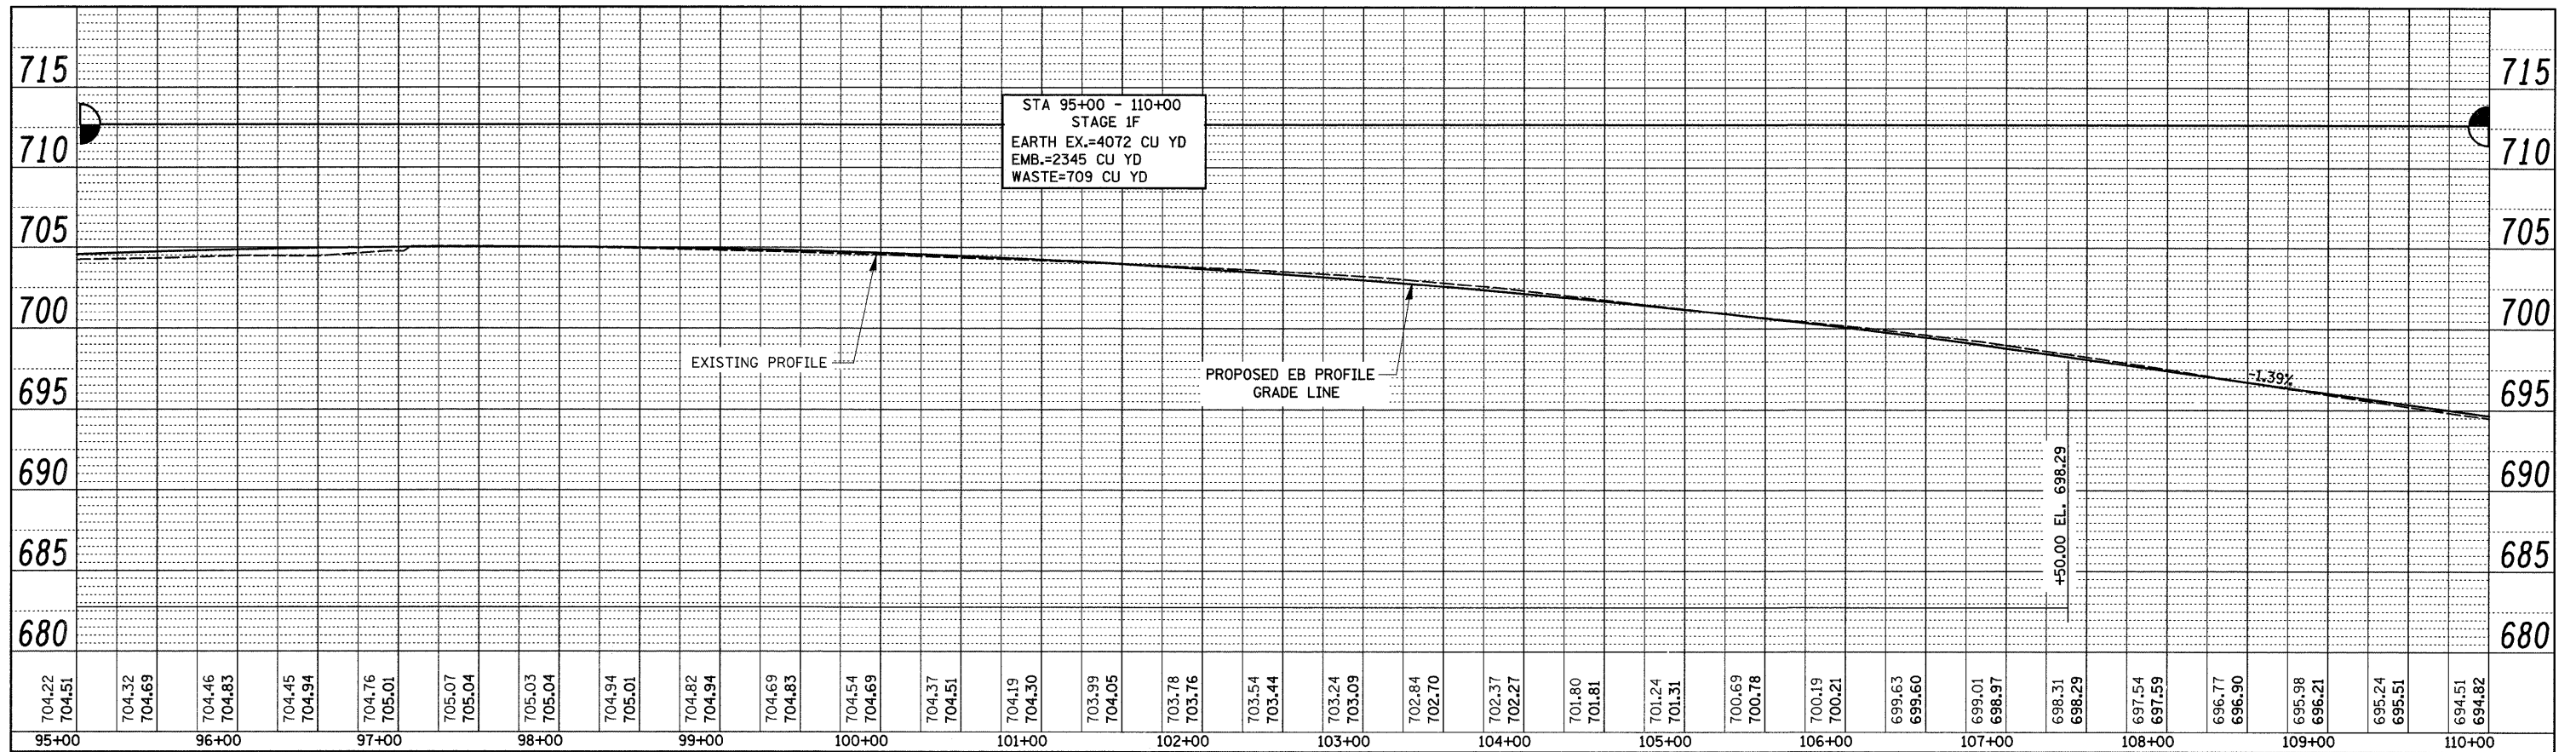

EASTBOUND PROFILE

WESTBOUND PROFILE

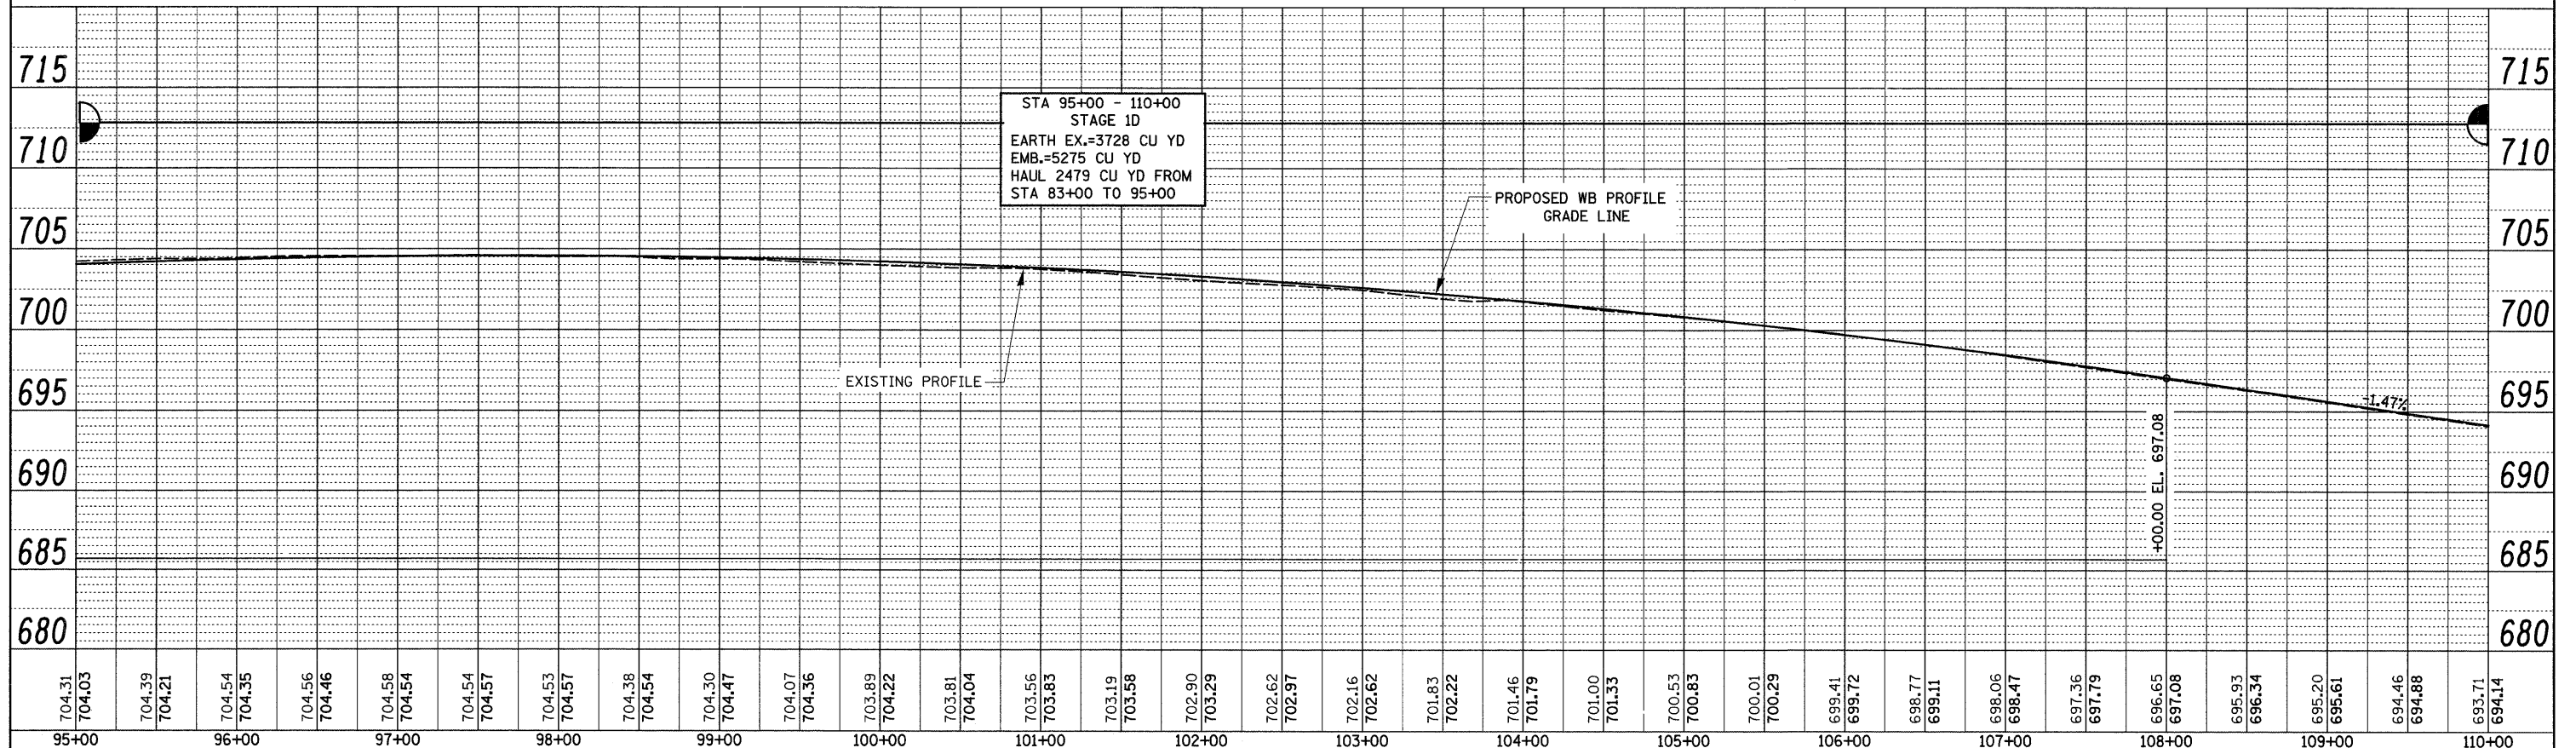

FILE NAME =	USER NAME = grantpm	DESIGNED -	REVISED -	<b>STATE OF ILLINOIS</b> <b>DEPARTMENT OF TRANSPORTATION</b>	<b>I-80 PROFILES</b>	SCALE:      SHEET NO.      OF      SHEETS      STA.      TO STA.	F.A.I. RTE. 80	SECTION (81-1) R-1	COUNTY ROCK ISLAND	TOTAL SHEETS 292	SHEET NO. 72
ct:\pw\work\pwidot\grantpm\dms34287\d88403.prdgn		DRAWN -	REVISED -								
PLOT SCALE = 50.0000' / IN.		CHECKED -	REVISED -								
PLOT DATE = Mon Dec 15 08:54:46 2008		DATE -	REVISED -								
								CONTRACT NO. 64933			