


SEE TRAFFIC CONTROL AND PROTECTION STANDARD 701416 FOR LAYOUT DETAILS

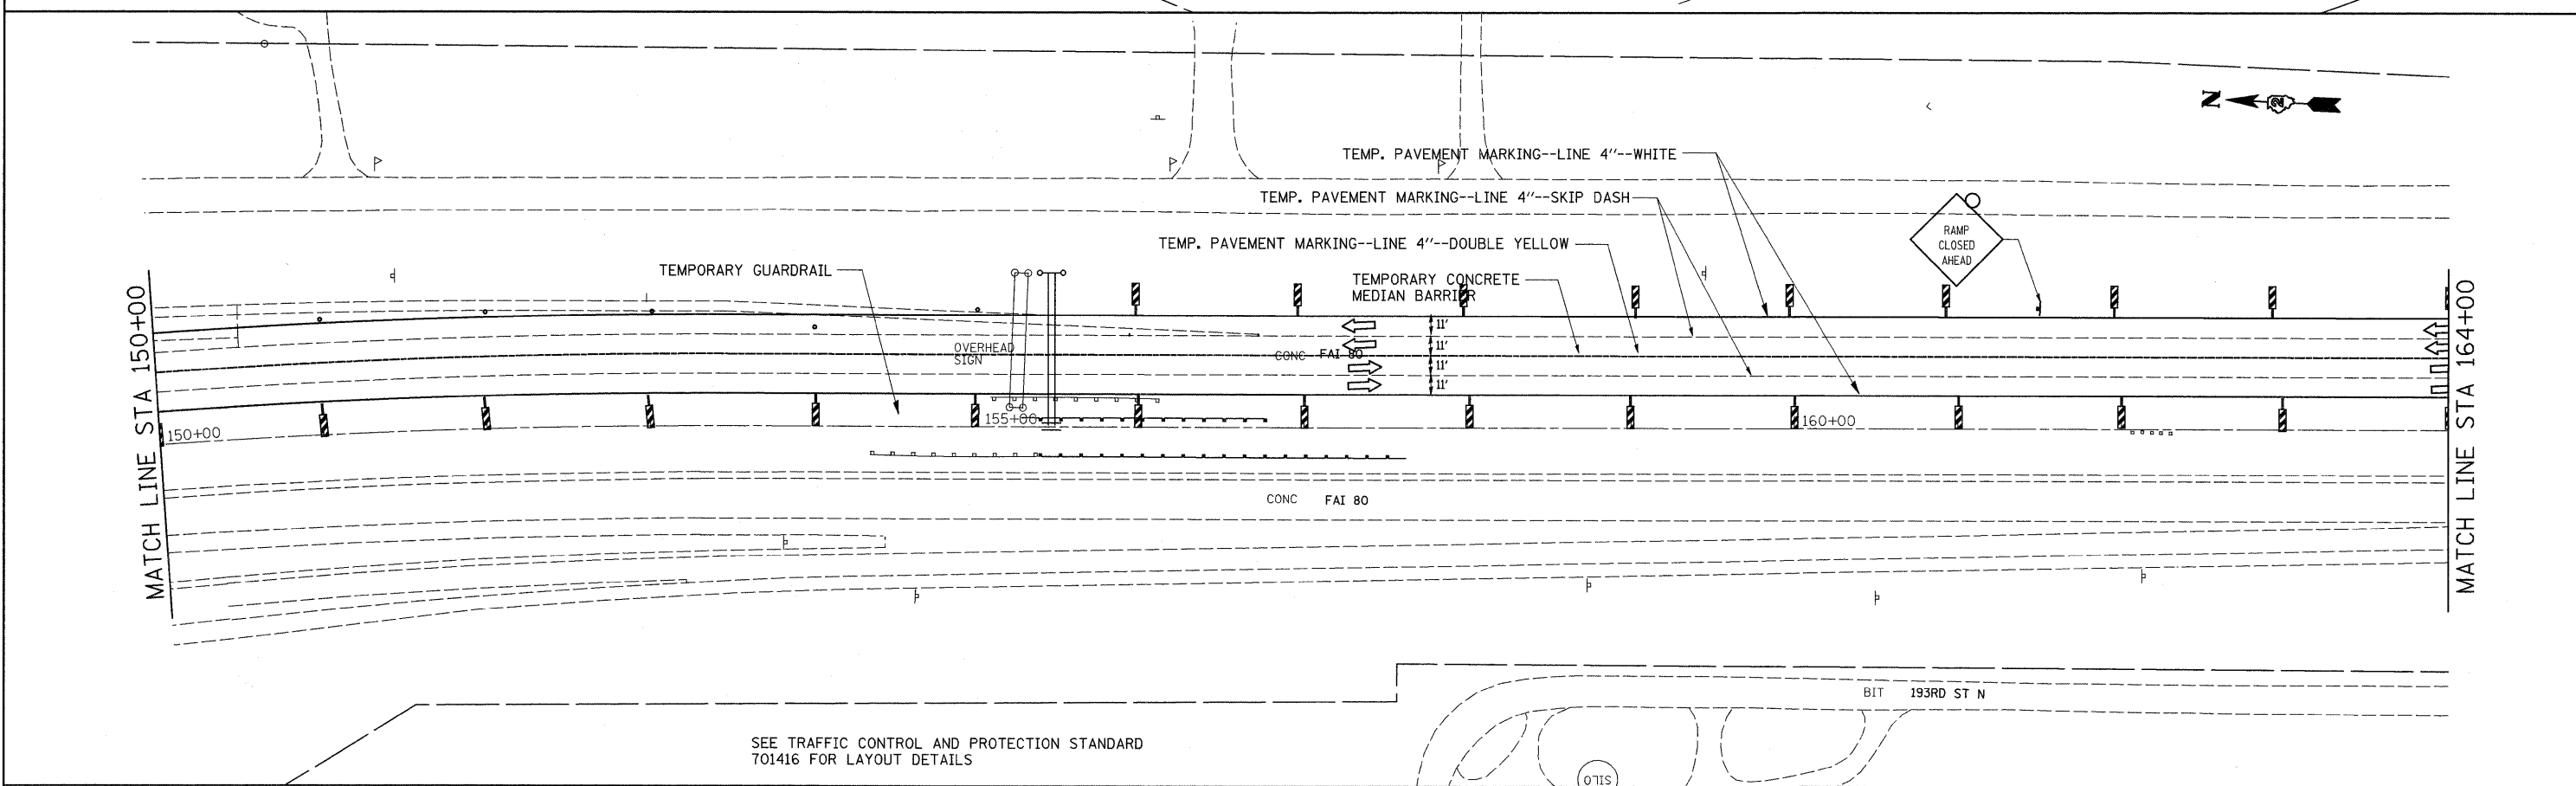

SEE TRAFFIC CONTROL AND PROTECTION STANDARD 701416 FOR LAYOUT DETAILS

FILE NAME =	USER NAME = grantpm	DESIGNED -	REVISED -	STATE OF ILLINOIS DEPARTMENT OF TRANSPORTATION	STAGE 1E	F.A.I. RTE.	SECTION	COUNTY	TOTAL SHEETS	SHEET NO.	
ct:\pw_work\pwidot\grantpm\dms34287\d08403stgsh2.dgn	PLOT SCALE = 50.0000' / IN.	DRAWN -	REVISED -			80	(81-1)R-1	ROCK ISLAND	292	112	
	PLOT DATE = Mon Dec 15 08:42:21 2008	CHECKED -	REVISED -			CONTRACT NO. 64933					
		DATE -	REVISED -			FED. ROAD DIST. NO. ILLINOIS FED. AID PROJECT					
						SCALE:	SHEET NO.	OF	SHEETS	STA.	TO STA.