


BY	DATE
SURVEYED	
PLOTTED	
TEMPLATE	
AREAS	
CHECKED	
NO.	

BY	DATE
SURVEYED	
PLOTTED	
TEMPLATE	
AREAS	
CHECKED	
NO.	

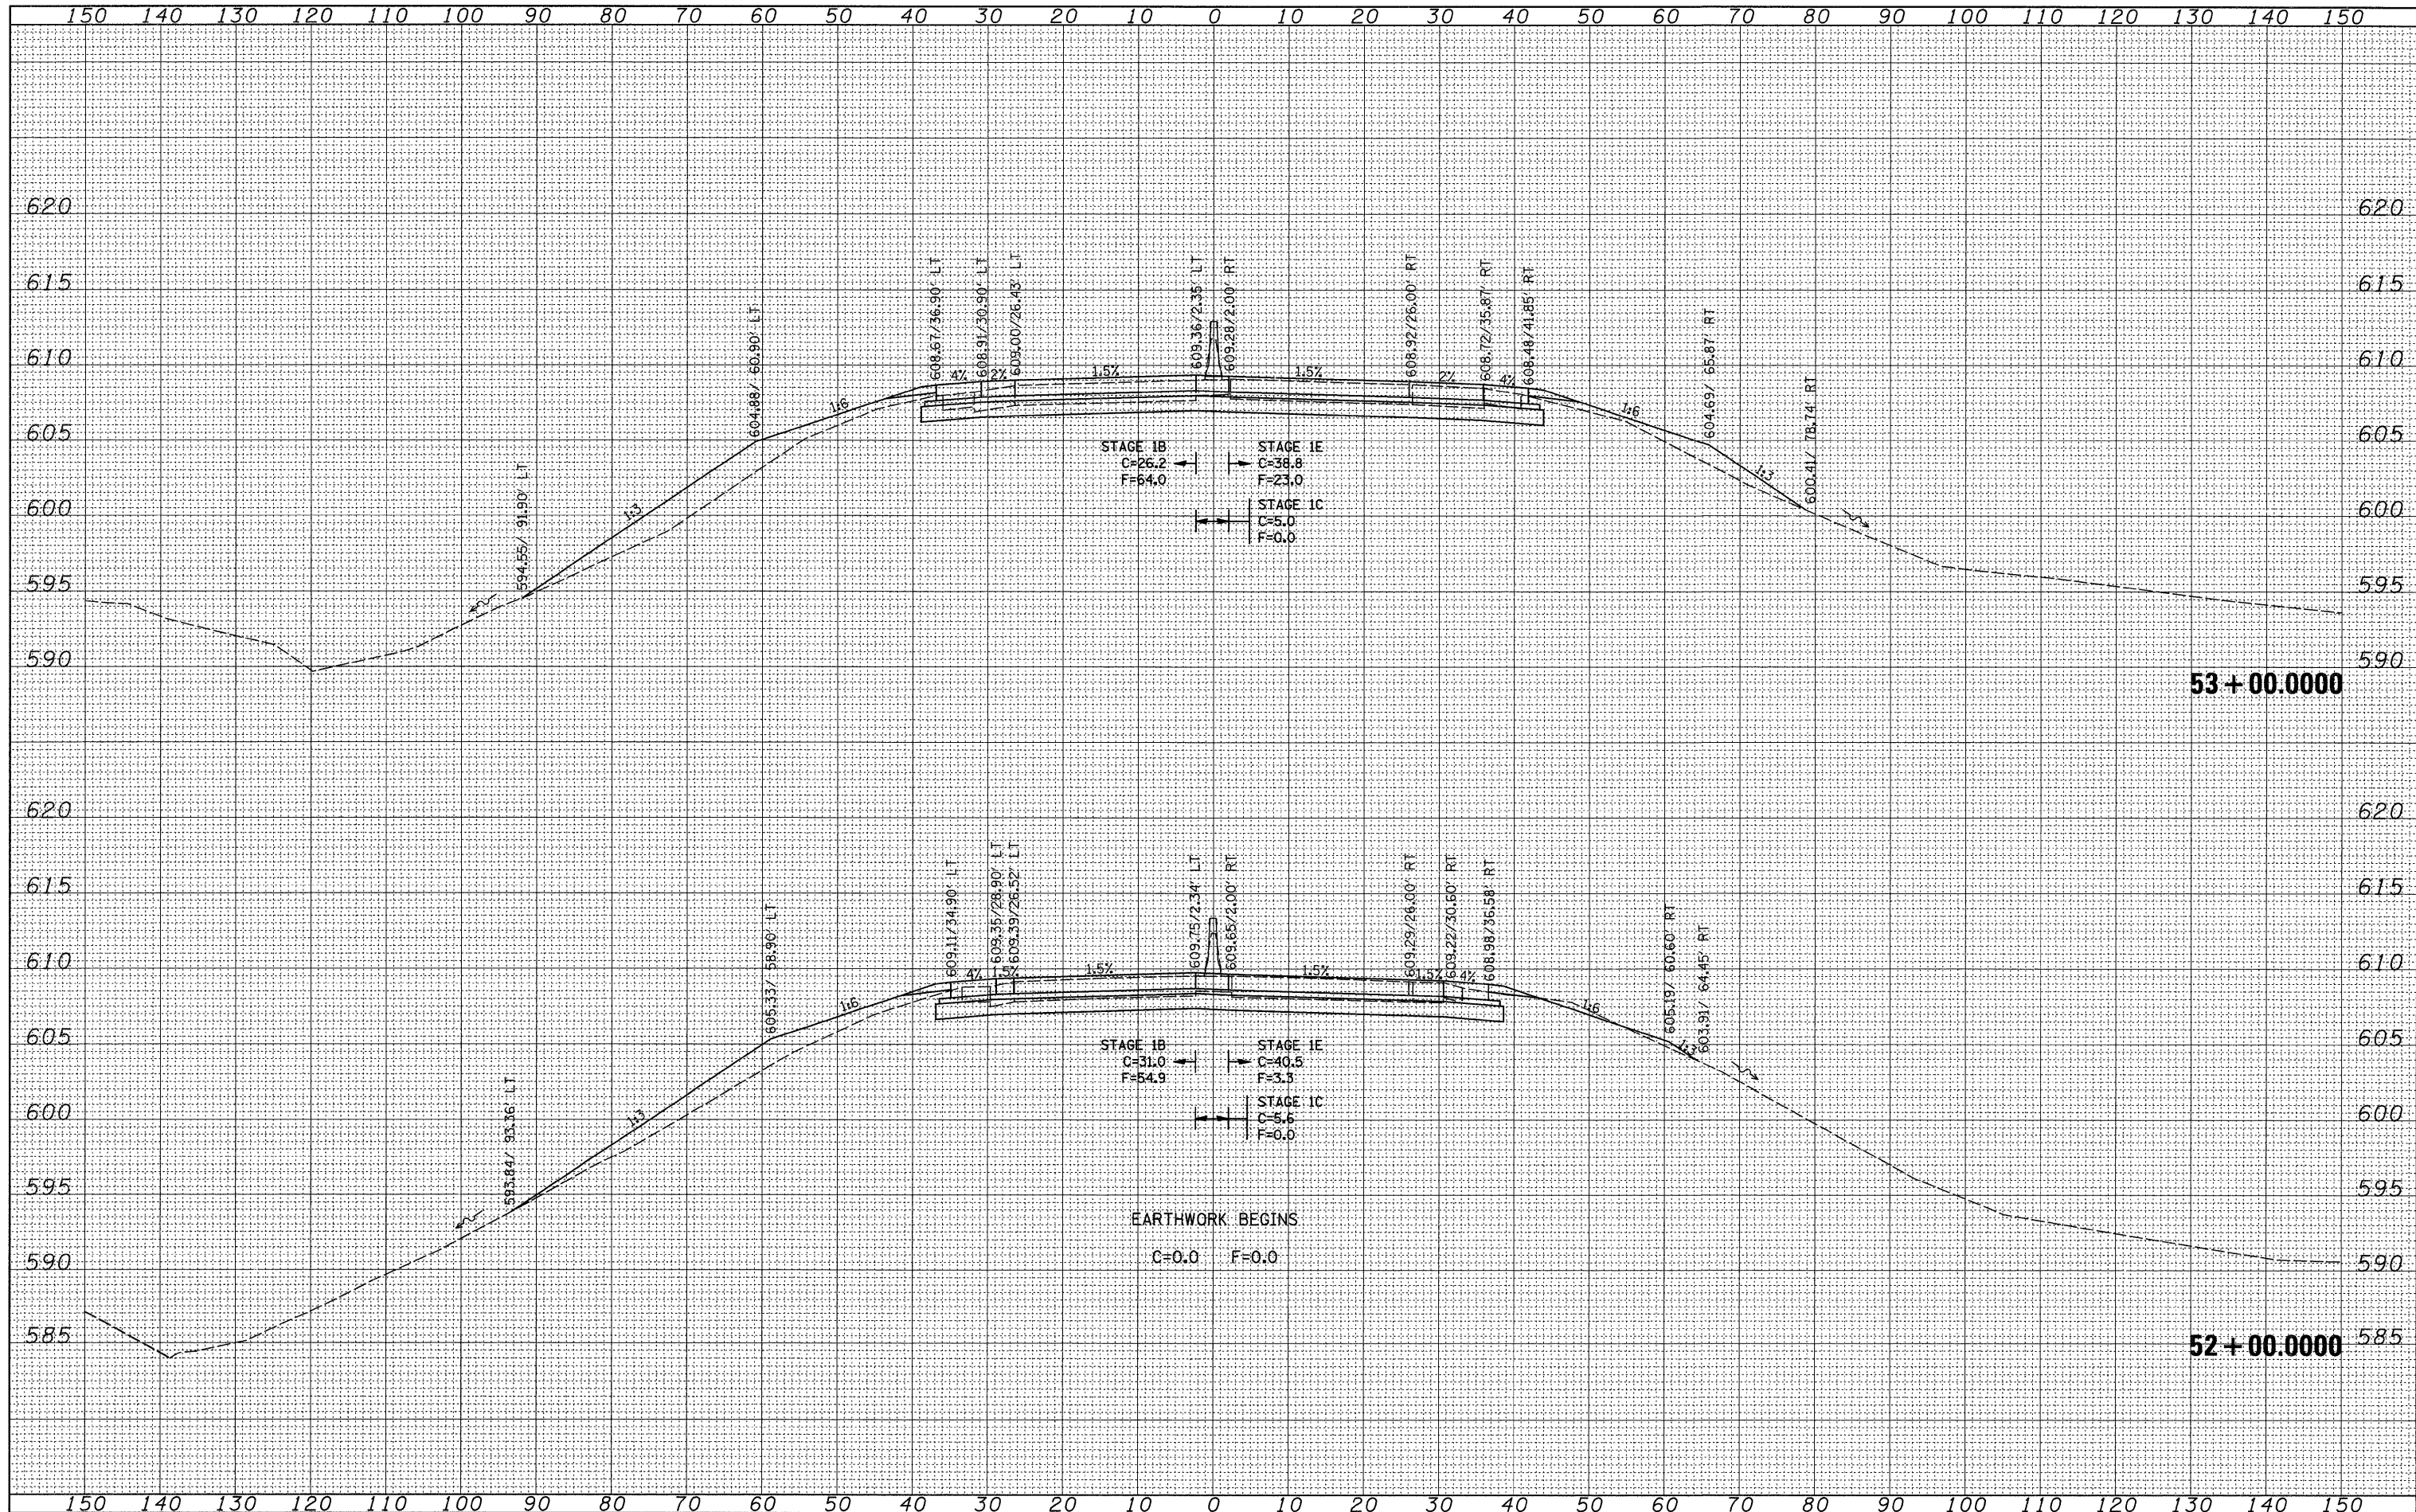

FILE NAME =  
 c:\pwwork\pwwork\grantspm\dms34281\d06483xm2.dgn

USER NAME = grantspm  
 DESIGNED -  
 DRAWN -  
 CHECKED -  
 DATE - Mon Dec 15 07:40:17 2008

REVISED -  
 REVISED -  
 REVISED -  
 REVISED -

**STATE OF ILLINOIS**  
**DEPARTMENT OF TRANSPORTATION**

**I-80 CROSS-SECTIONS**  
 SCALE: SHEET NO. OF SHEETS STA. 52+00.0000 TO STA. 53+00.0000

F.A.I. RTE. 80	SECTION (81-1R-1)	COUNTY ROCK ISLAND	TOTAL SHEETS 292	SHEET NO. 222
CONTRACT NO. 64933			FED. ROAD DIST. NO. [ILLINOIS] FED. AID PROJECT	