


BY	DATE
FINAL SURVEY	SURVEYED
NOTE BOOK	PLOTTED
NO.	TEMPLATE
	AREAS CHECKED

BY	DATE
ORIGINAL SURVEY	SURVEYED
NOTE BOOK	PLOTTED
NO.	TEMPLATE
	AREAS CHECKED

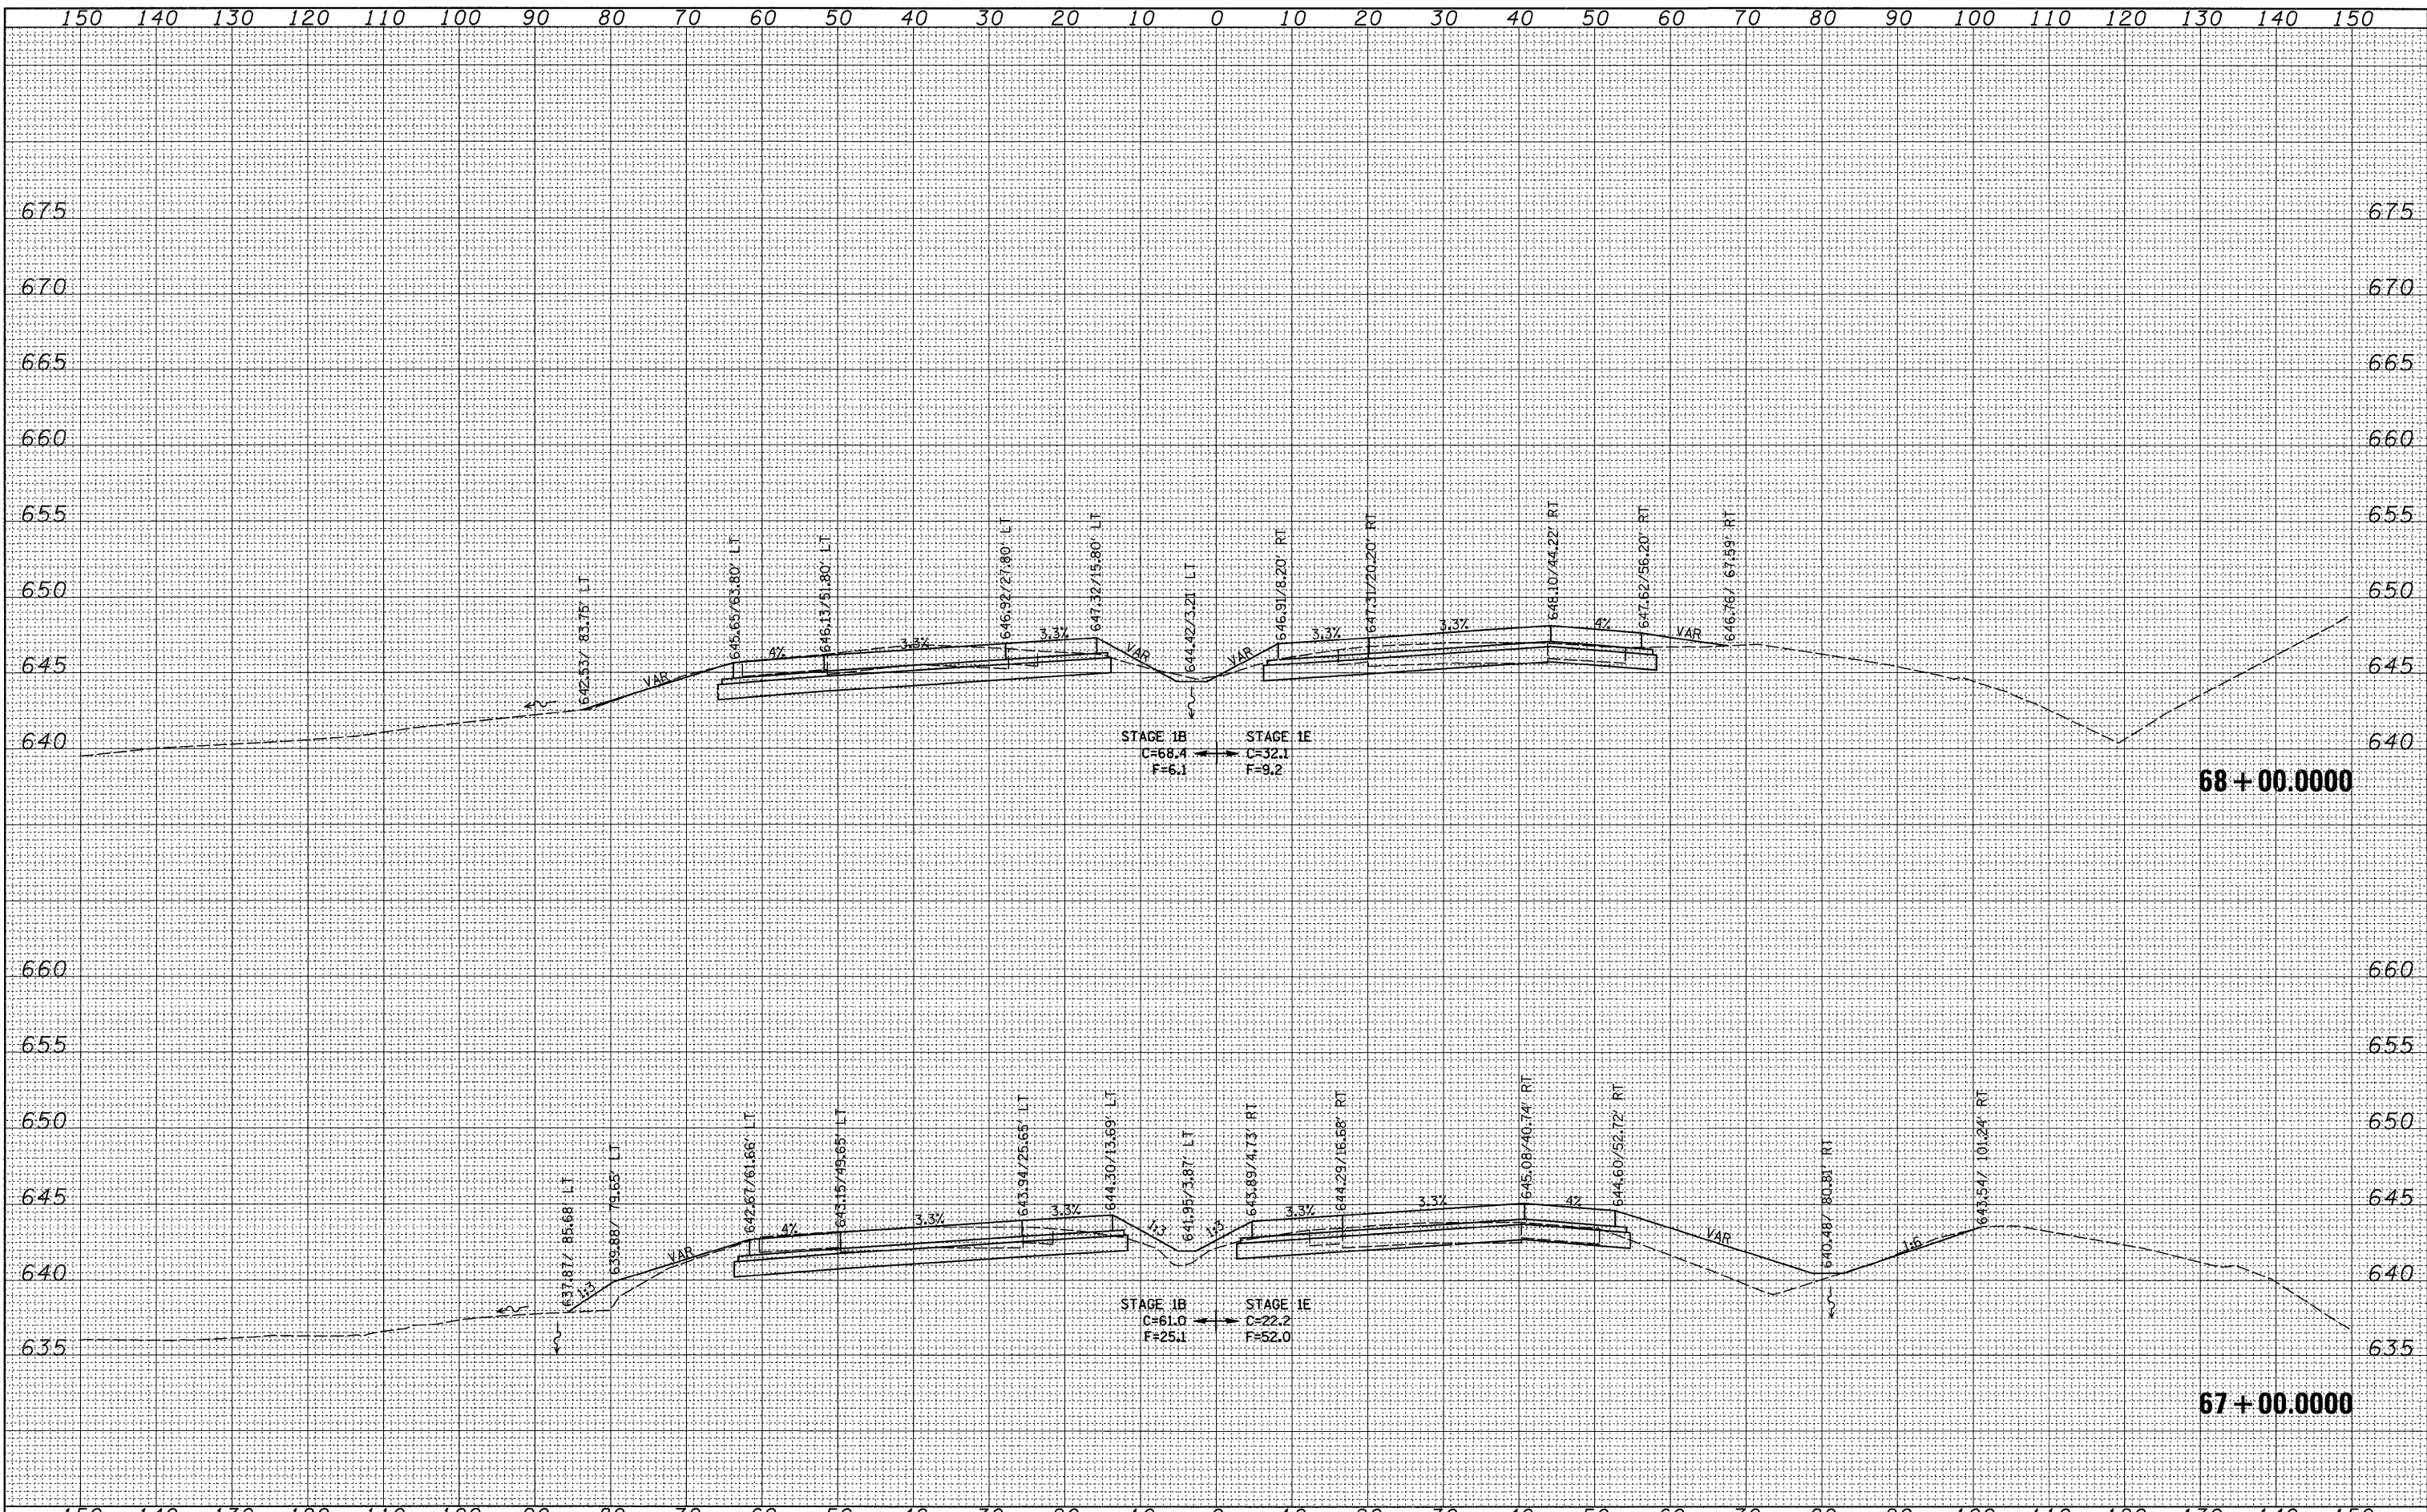

FILE NAME = e:\pw_work\p\dot\grantpm\dms34289\d08403x2.dgn	USER NAME = grantpm	DESIGNED - DRAWN -	REVISED - REVISED -	STATE OF ILLINOIS DEPARTMENT OF TRANSPORTATION	I-80 CROSS-SECTIONS			F.A.I. RTE. 80	SECTION (81-1)R-1	COUNTY ROCK ISLAND	TOTAL SHEETS 292	SHEET NO. 231
PLOT SCALE = 10.0000' / IN.					SCALE: SHEET NO. OF SHEETS STA. 67+00.0000 TO STA. 68+00.0000			CONTRACT NO. 64933				
PLOT DATE = Mon Dec 15 07:40:20 2008					FED. ROAD DIST. NO.			ILLINOIS FED. AID PROJECT				
DATE -												