


DATE	
BY	
SURVEYED	
PLOTTED	
TEMPLATE	
NOTE BOOK	
AREAS CHECKED	
NO.	

DATE	
BY	
SURVEYED	
PLOTTED	
TEMPLATE	
NOTE BOOK	
AREAS CHECKED	
NO.	

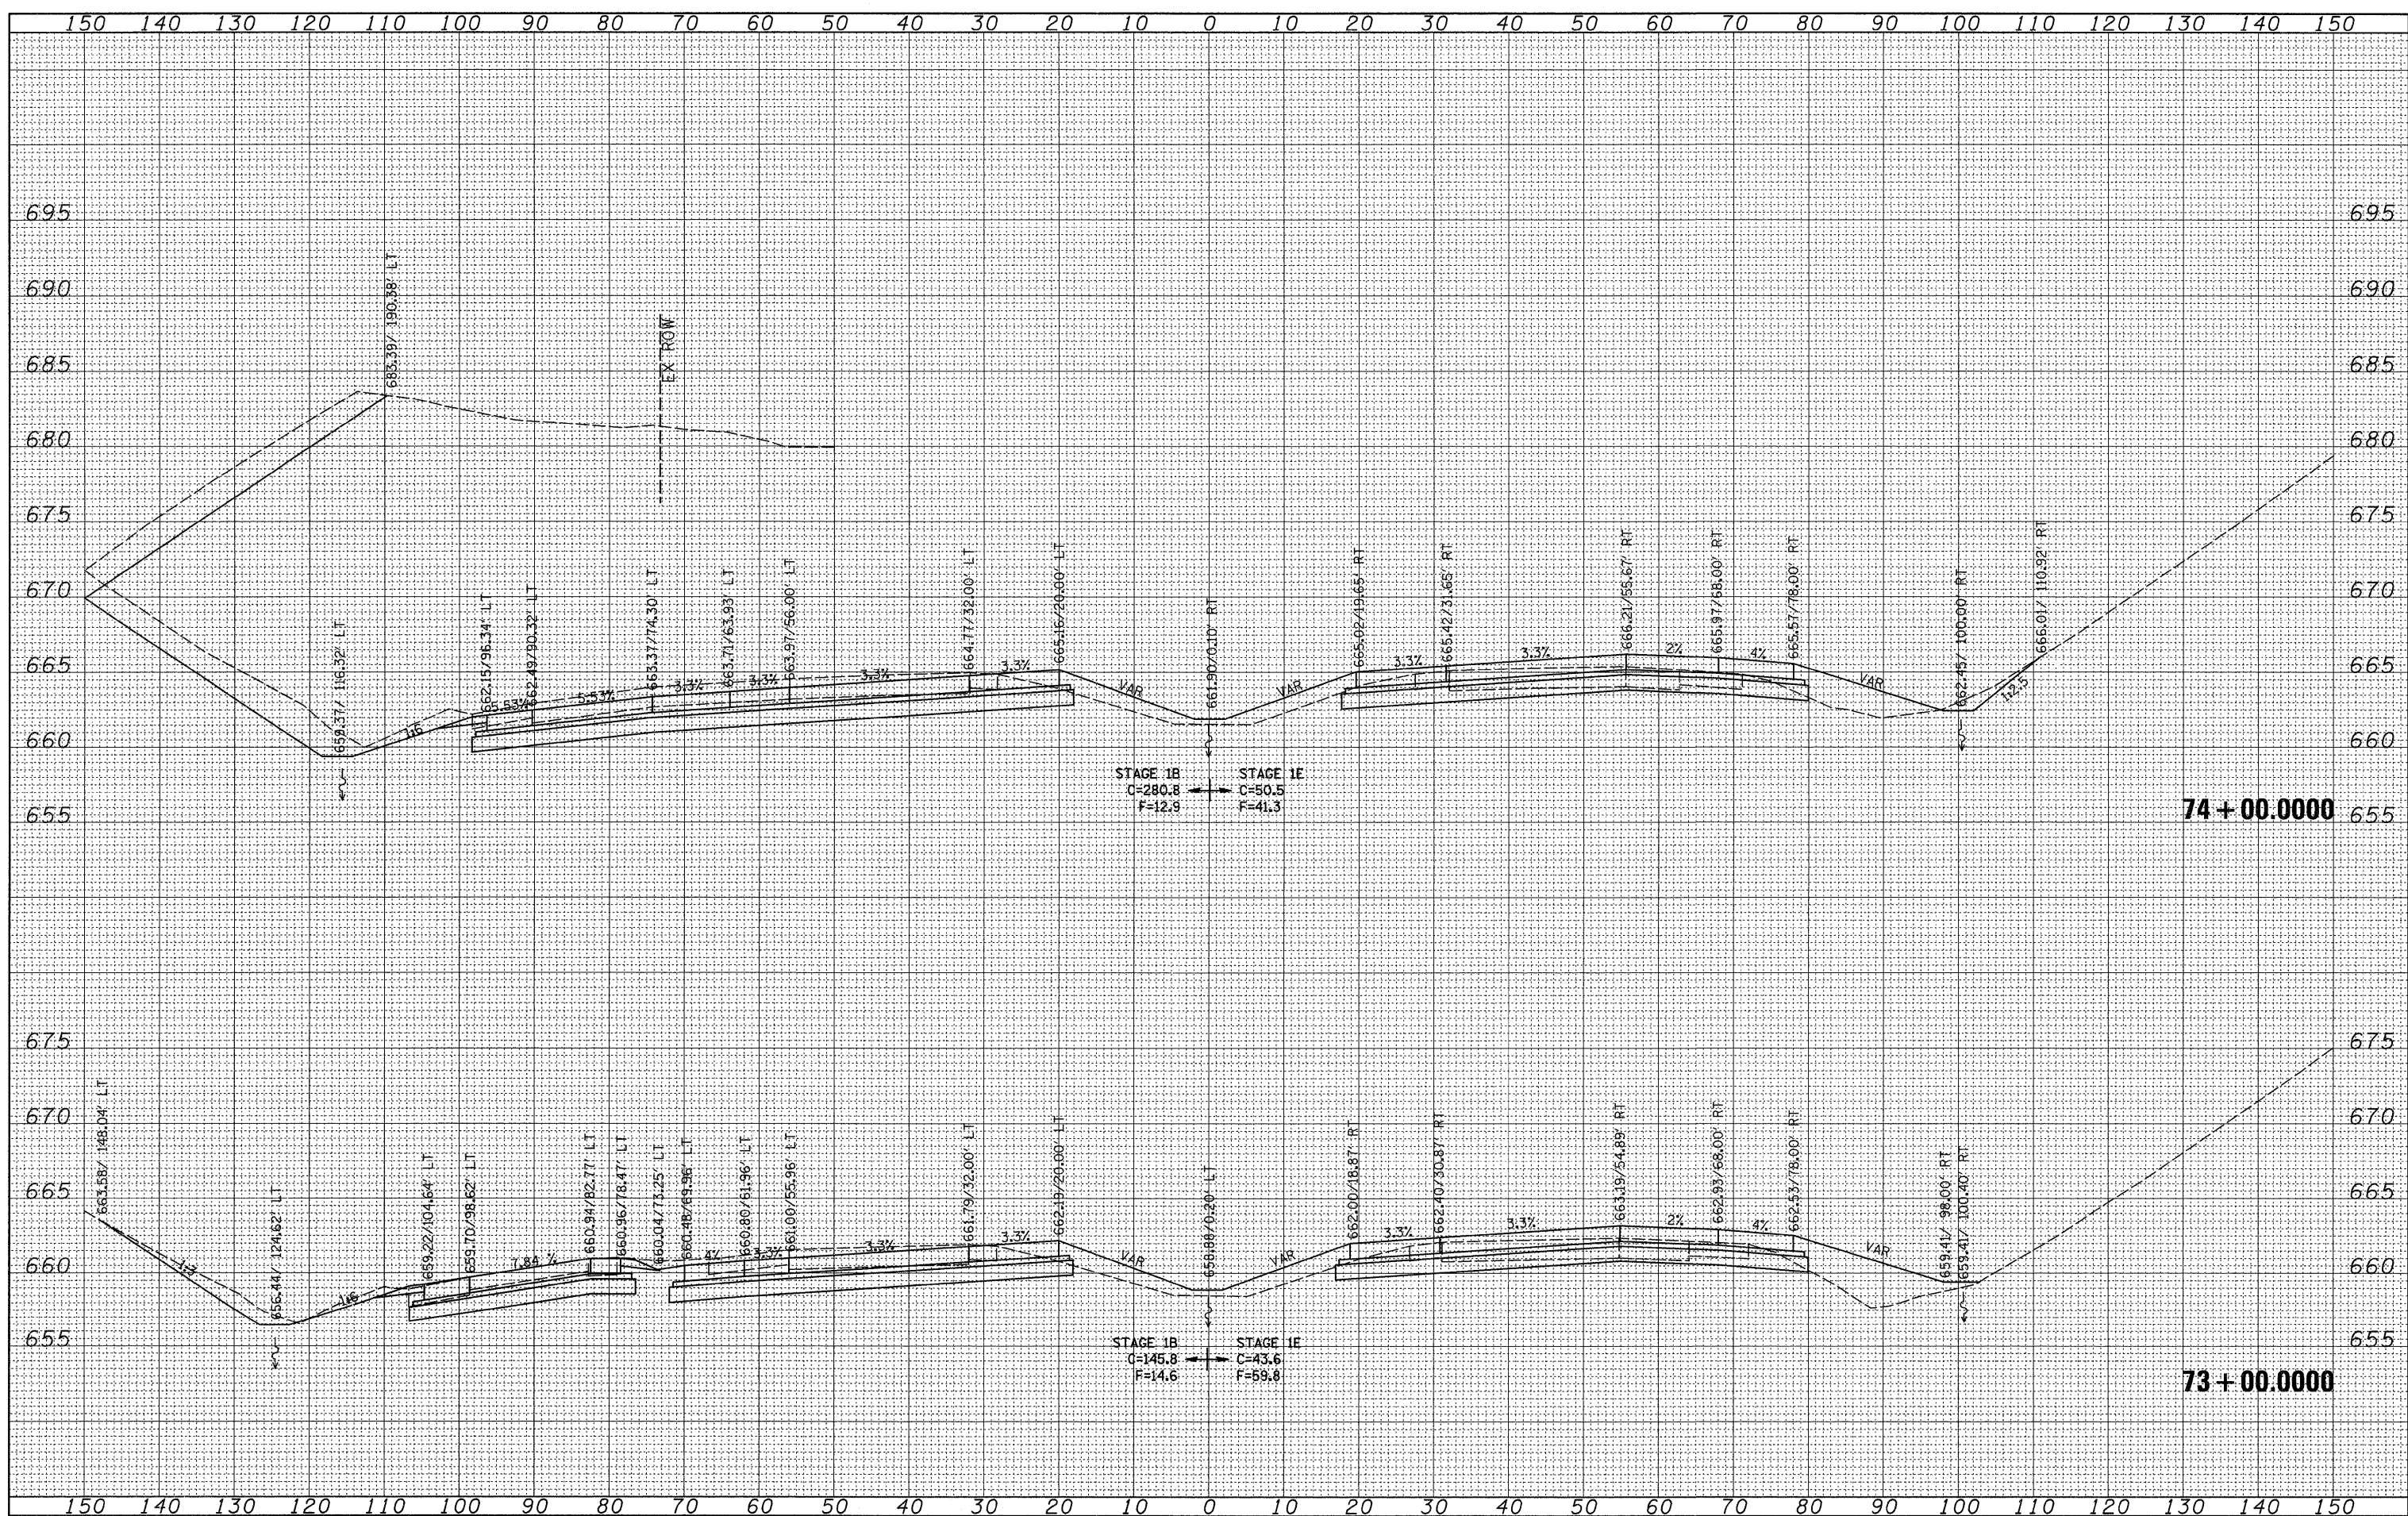

FILE NAME =
 c:\pw_work\p\w\ids\grantpm\dms34289\d08483xm2.dgn

USER NAME = grantpm
 DESIGNED -
 DRAWN -
 CHECKED -
 DATE = Mon Dec 15 07:40:22 2008

REVISI -
 REVISI -
 REVISI -
 REVISI -

STATE OF ILLINOIS
 DEPARTMENT OF TRANSPORTATION

I-80 CROSS-SECTIONS
 SCALE: SHEET NO. OF SHEETS STA. 73+00.000 TO STA. 74+00.000

F.A.I. RTE. 80 SECTION (81-1)R-1 COUNTY ROCK ISLAND TOTAL SHEETS 292 SHEET NO. 234 CONTRACT NO. 64933

FED. ROAD DIST. NO. ILLINOIS FED. AID PROJECT