


DATE	
BY	
FINAL SURVEY	SURVEYED
NOTE BOOK	PLOTTED
NO.	TEMPLATE
	AREAS CHECKED

DATE	
BY	
ORIGINAL SURVEY	SURVEYED
NOTE BOOK	PLOTTED
NO.	TEMPLATE
	AREAS CHECKED

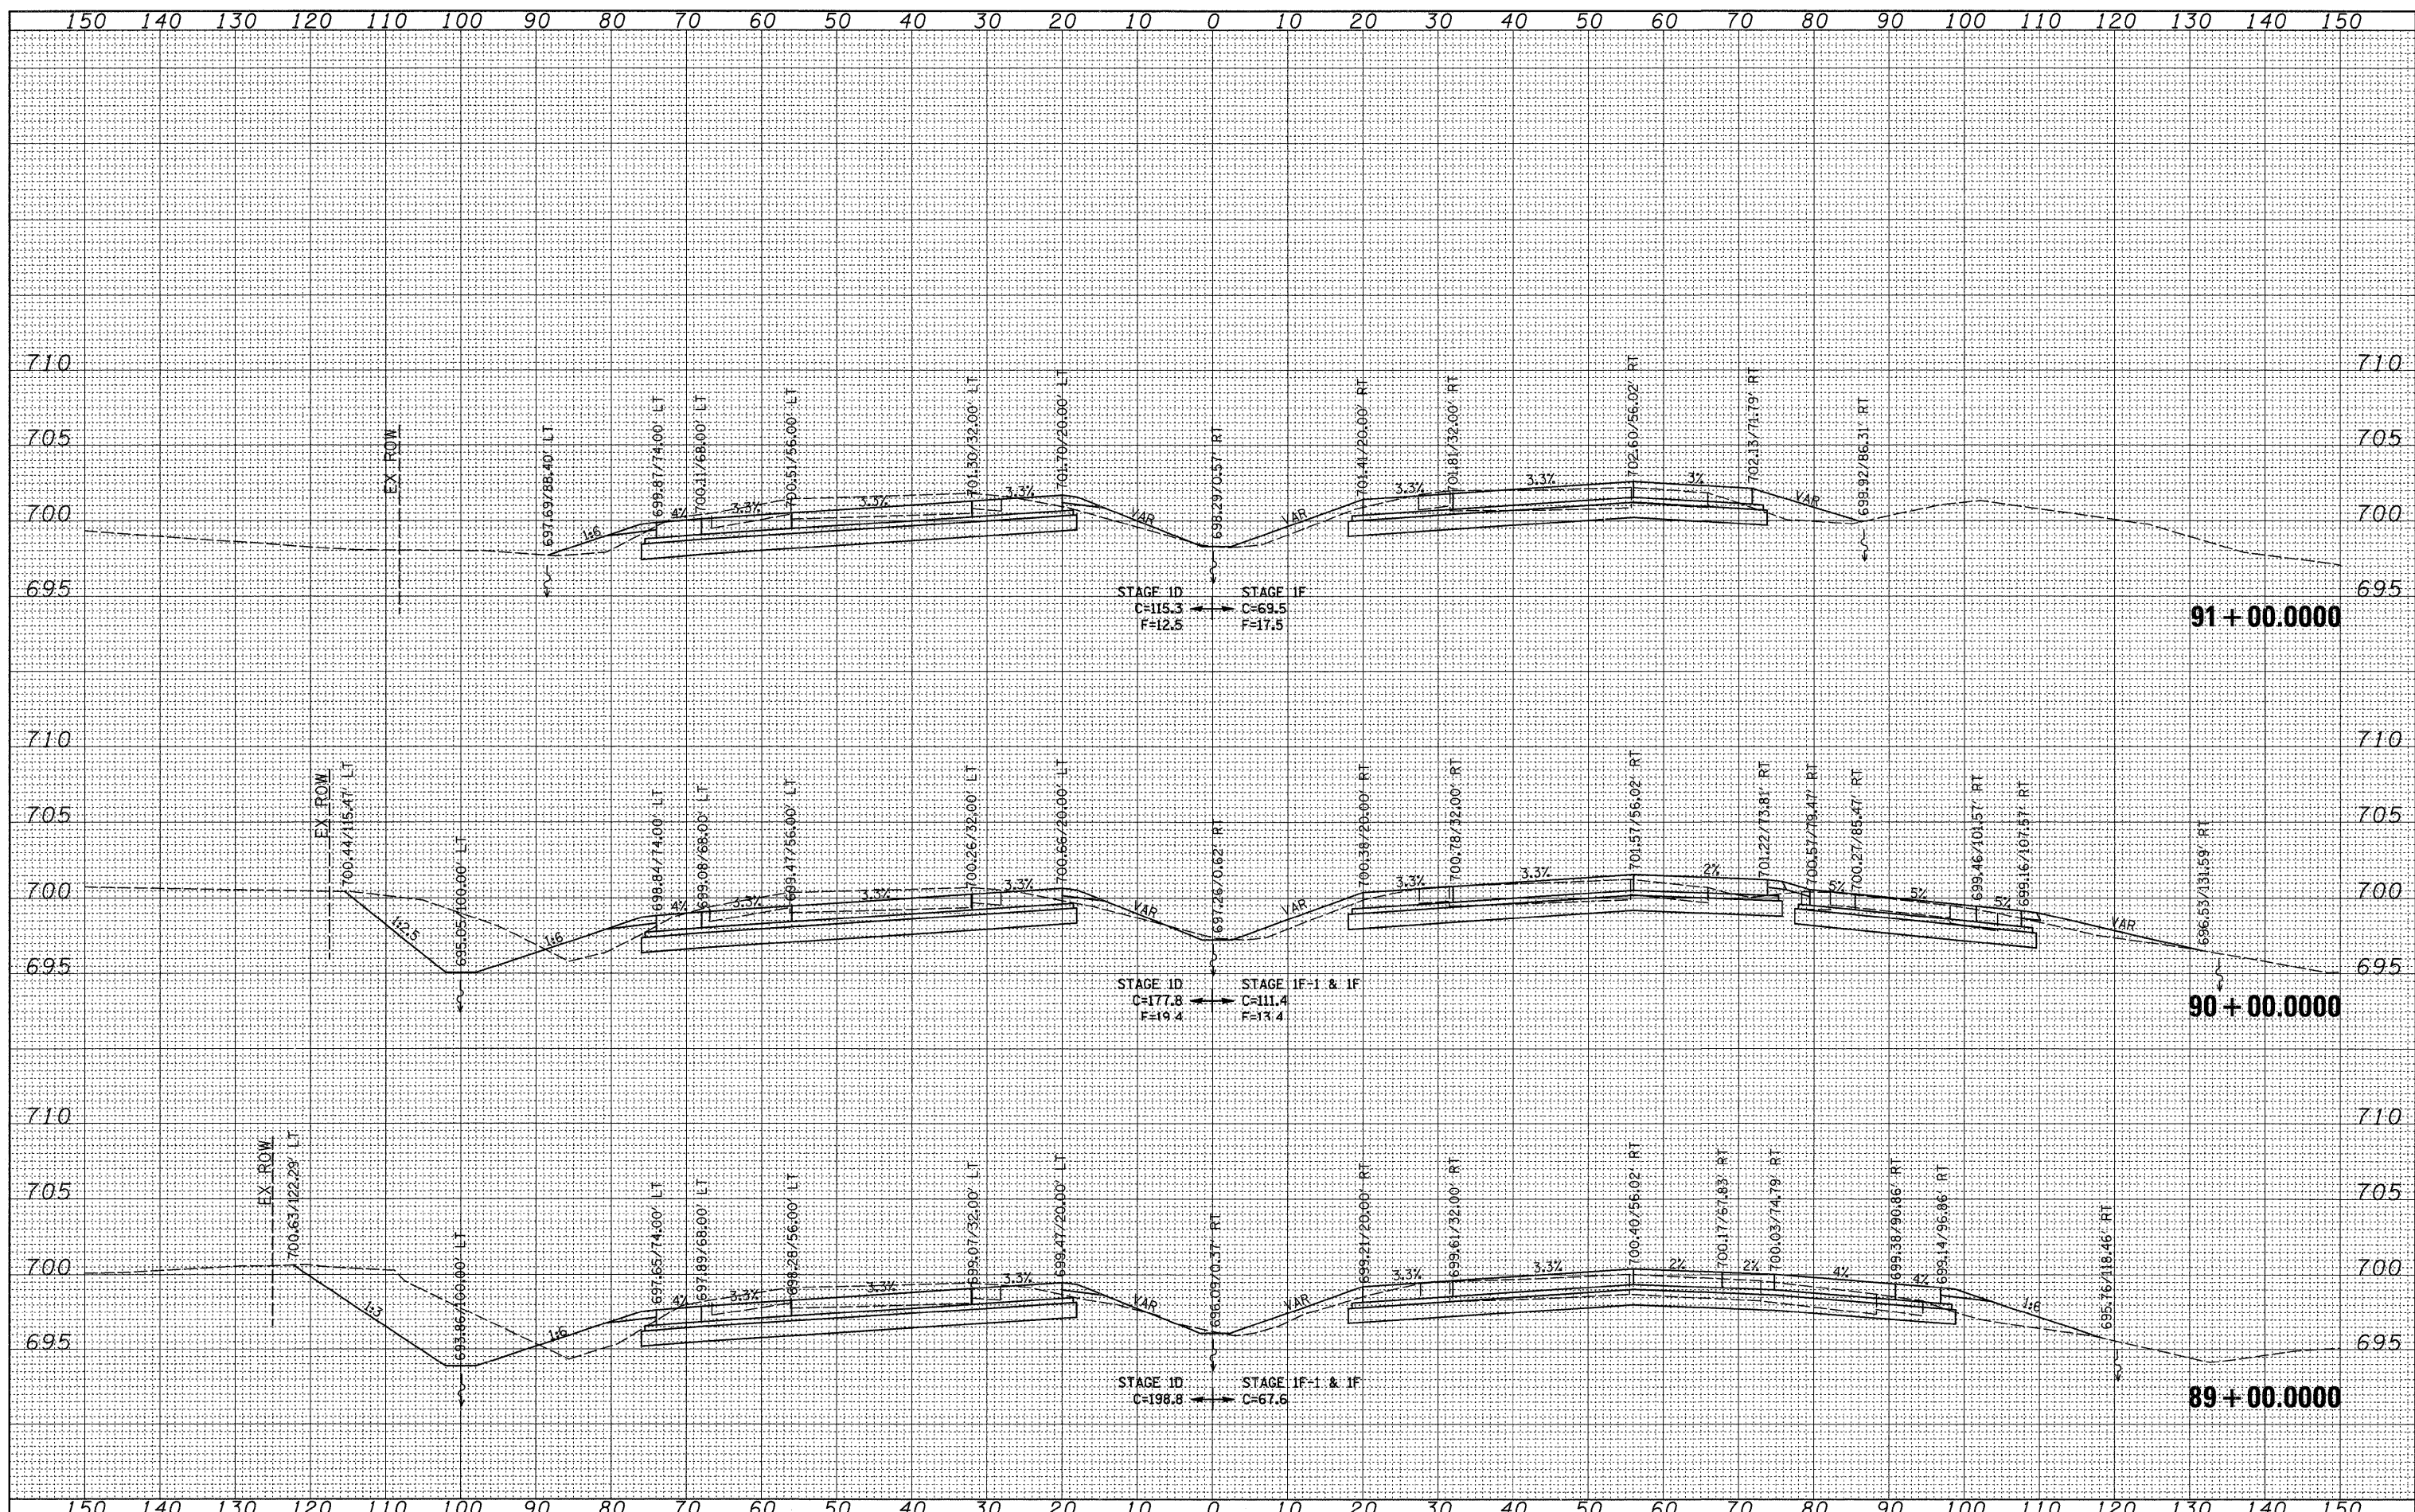

FILE NAME =
 USER NAME = grantpm
 DESIGNED -
 DRAWN -
 CHECKED -
 PLOT DATE = Mon Dec 15 07:40:25 2008

REVISOR -
 REVISION -
 REVISION -
 REVISION -
 DATE -

**STATE OF ILLINOIS
 DEPARTMENT OF TRANSPORTATION**

I-80 CROSS-SECTIONS

SCALE: SHEET NO. OF SHEETS STA. 89+00.000 TO STA. 91+00.000

F.A.I. RTE.	SECTION	COUNTY	TOTAL SHEETS	SHEET NO.
80	(81-1R-1)	ROCK ISLAND	292	243
CONTRACT NO. 64933			ILLINOIS FED. AID PROJECT	