


DATE	
BY	
FINN	
SURVEY	
PLOTTED	
TEMPLATE	
NOTE BOOK	
AREAS CHECKED	
NO.	

DATE	
BY	
ORIGINAL	
SURVEY	
PLOTTED	
TEMPLATE	
NOTE BOOK	
AREAS CHECKED	
NO.	

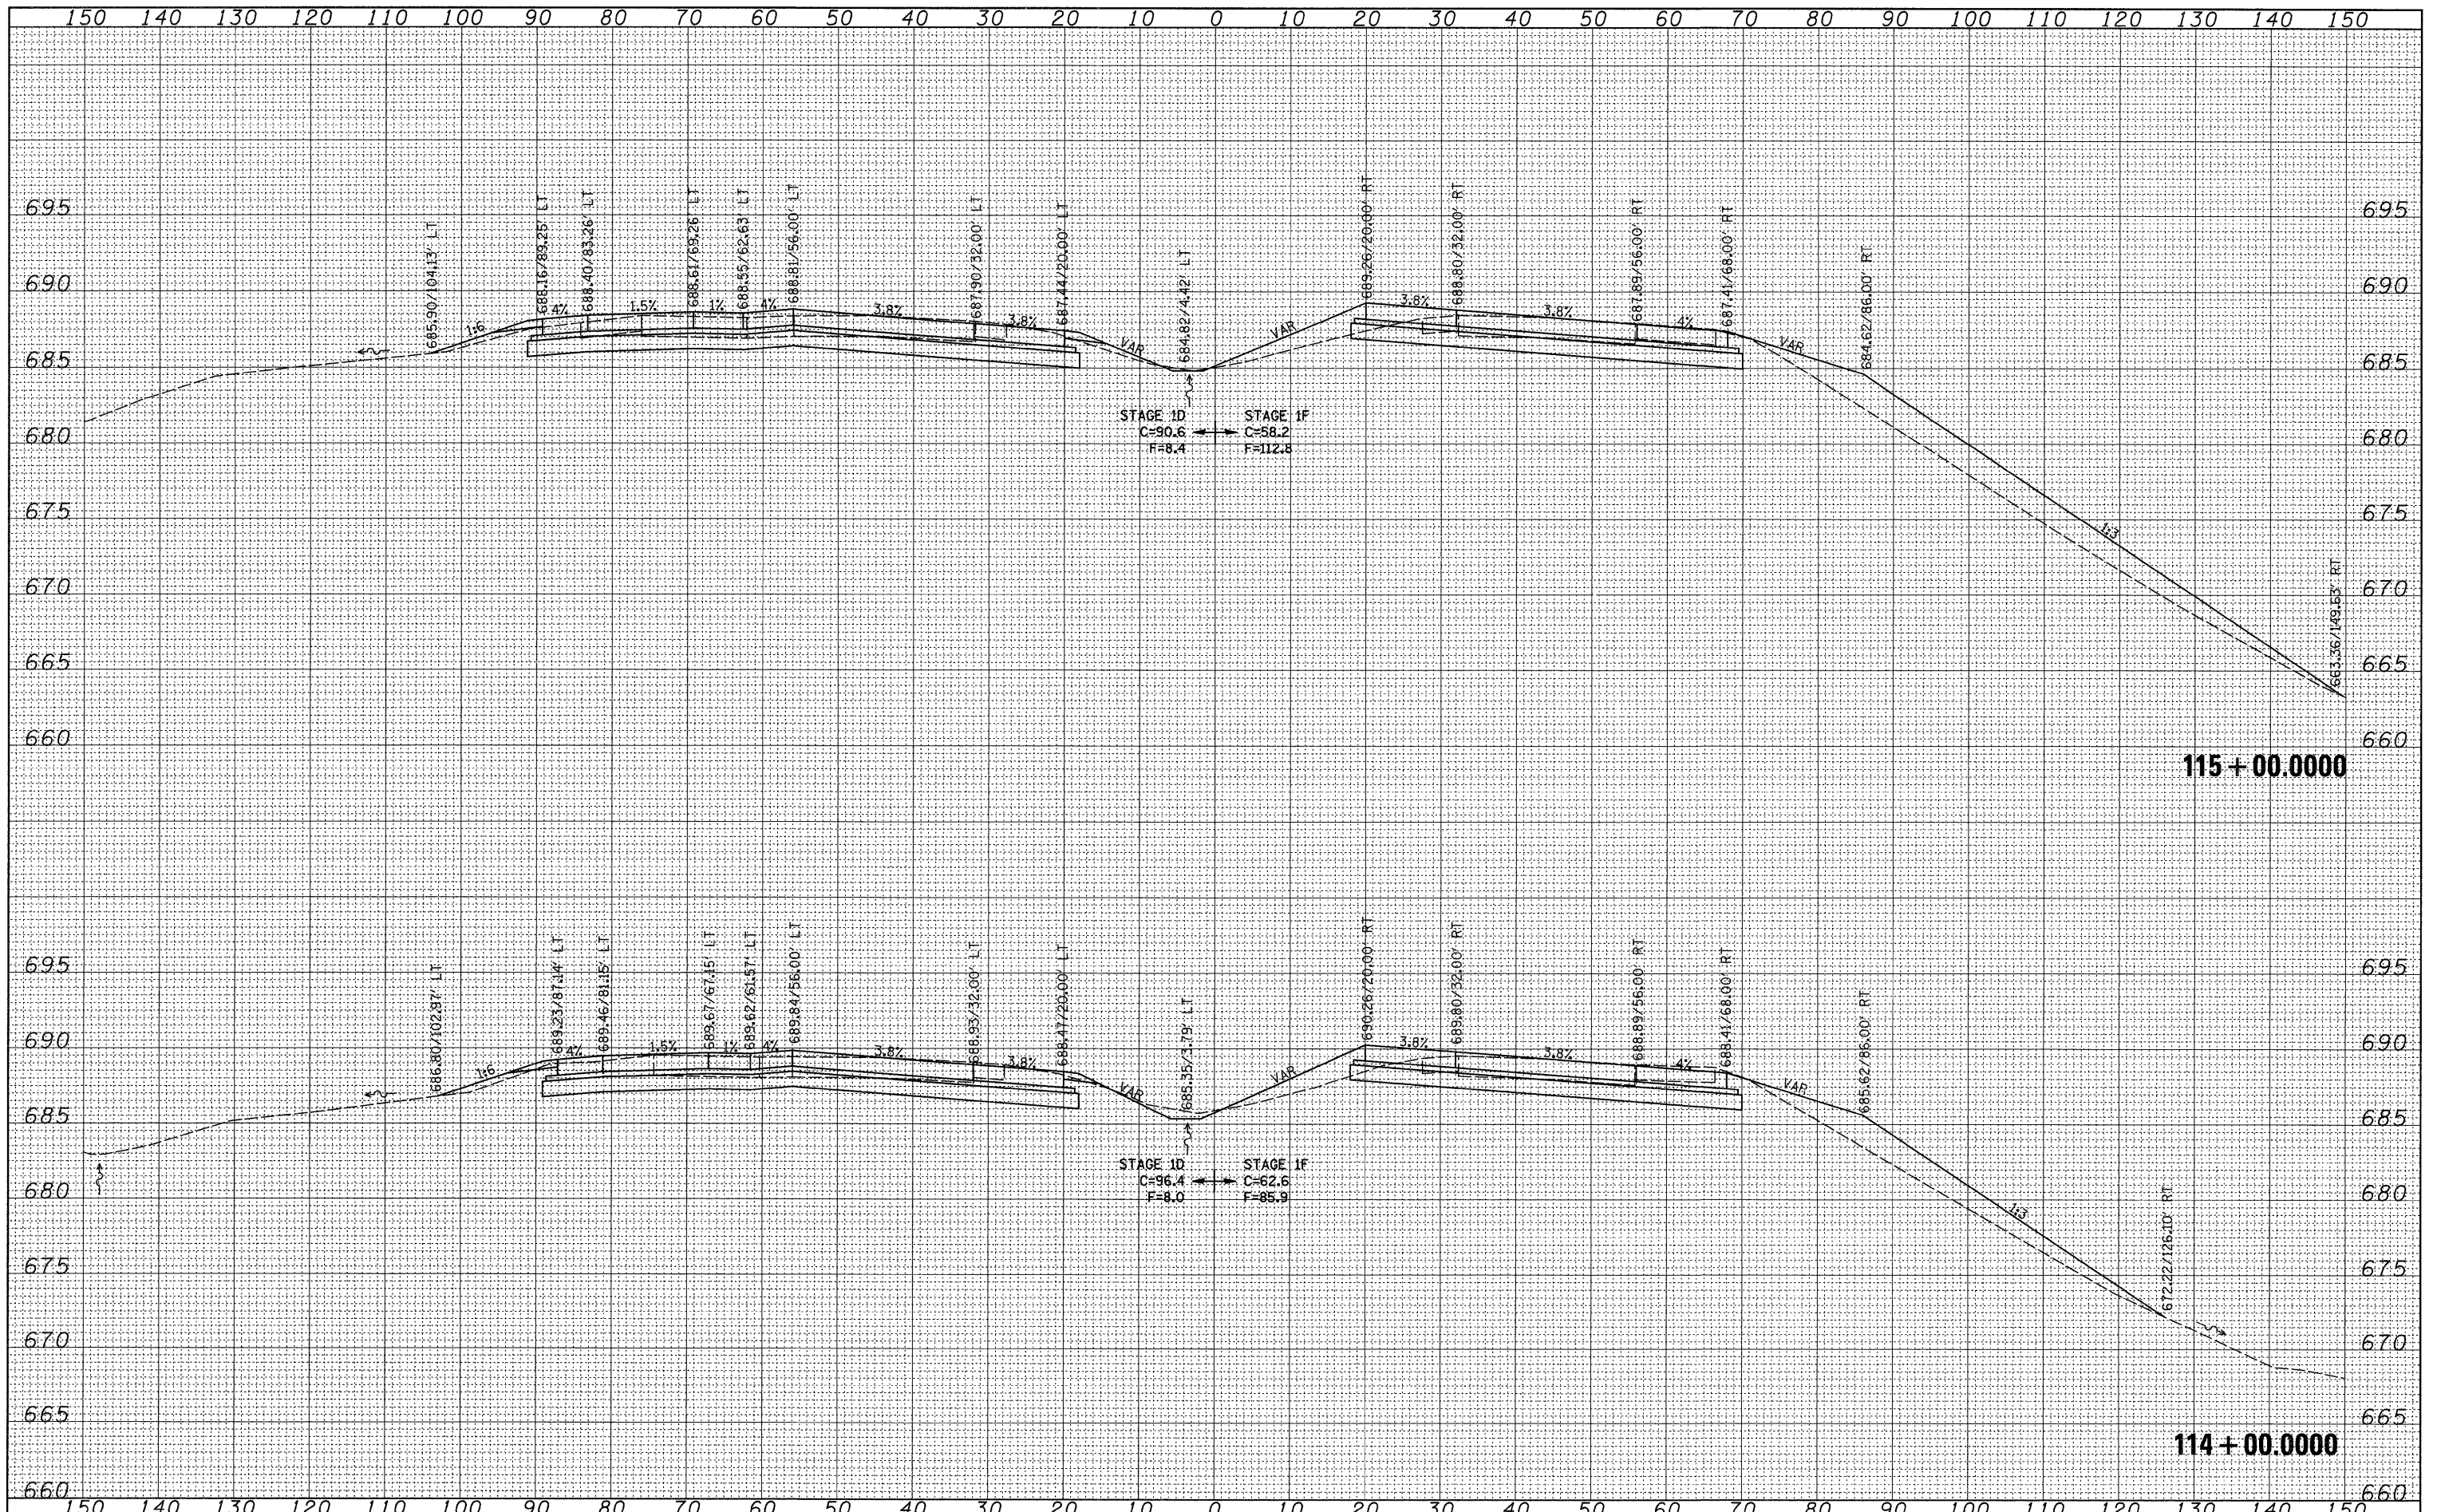

FILE NAME =	USER NAME = grantpm	DESIGNED -	REVISED -	STATE OF ILLINOIS DEPARTMENT OF TRANSPORTATION	I-80 CROSS-SECTIONS		F.A.T. RTE.	SECTION	COUNTY	TOTAL SHEETS	SHEET NO.			
at:\pw_work\pwsdot\grantpm\dms34289\d08403xm2.dgn	PLOT SCALE = 10.0000' / IN.	DRAWN -	REVISED -				80	(81-1R-1)	ROCK ISLAND	292	255			
PLOT DATE = Mon Dec 15 07:40:30 2008	DATE -	CHECKED -	REVISED -				SCALE:		SHEET NO.	OF	SHEETS	STA. 114+00.0000 TO STA. 115+00.0000	FED. ROAD DIST. NO.	ILLINOIS FED. AID PROJECT
		DATE -	REVISED -										CONTRACT NO. 64933	