


DATE	
BY	
SURVEYED	
PLOTTED	
NOTE BOOK	
AREAS CHECKED	
NO.	

DATE	
BY	
SURVEYED	
PLOTTED	
NOTE BOOK	
AREAS CHECKED	
NO.	

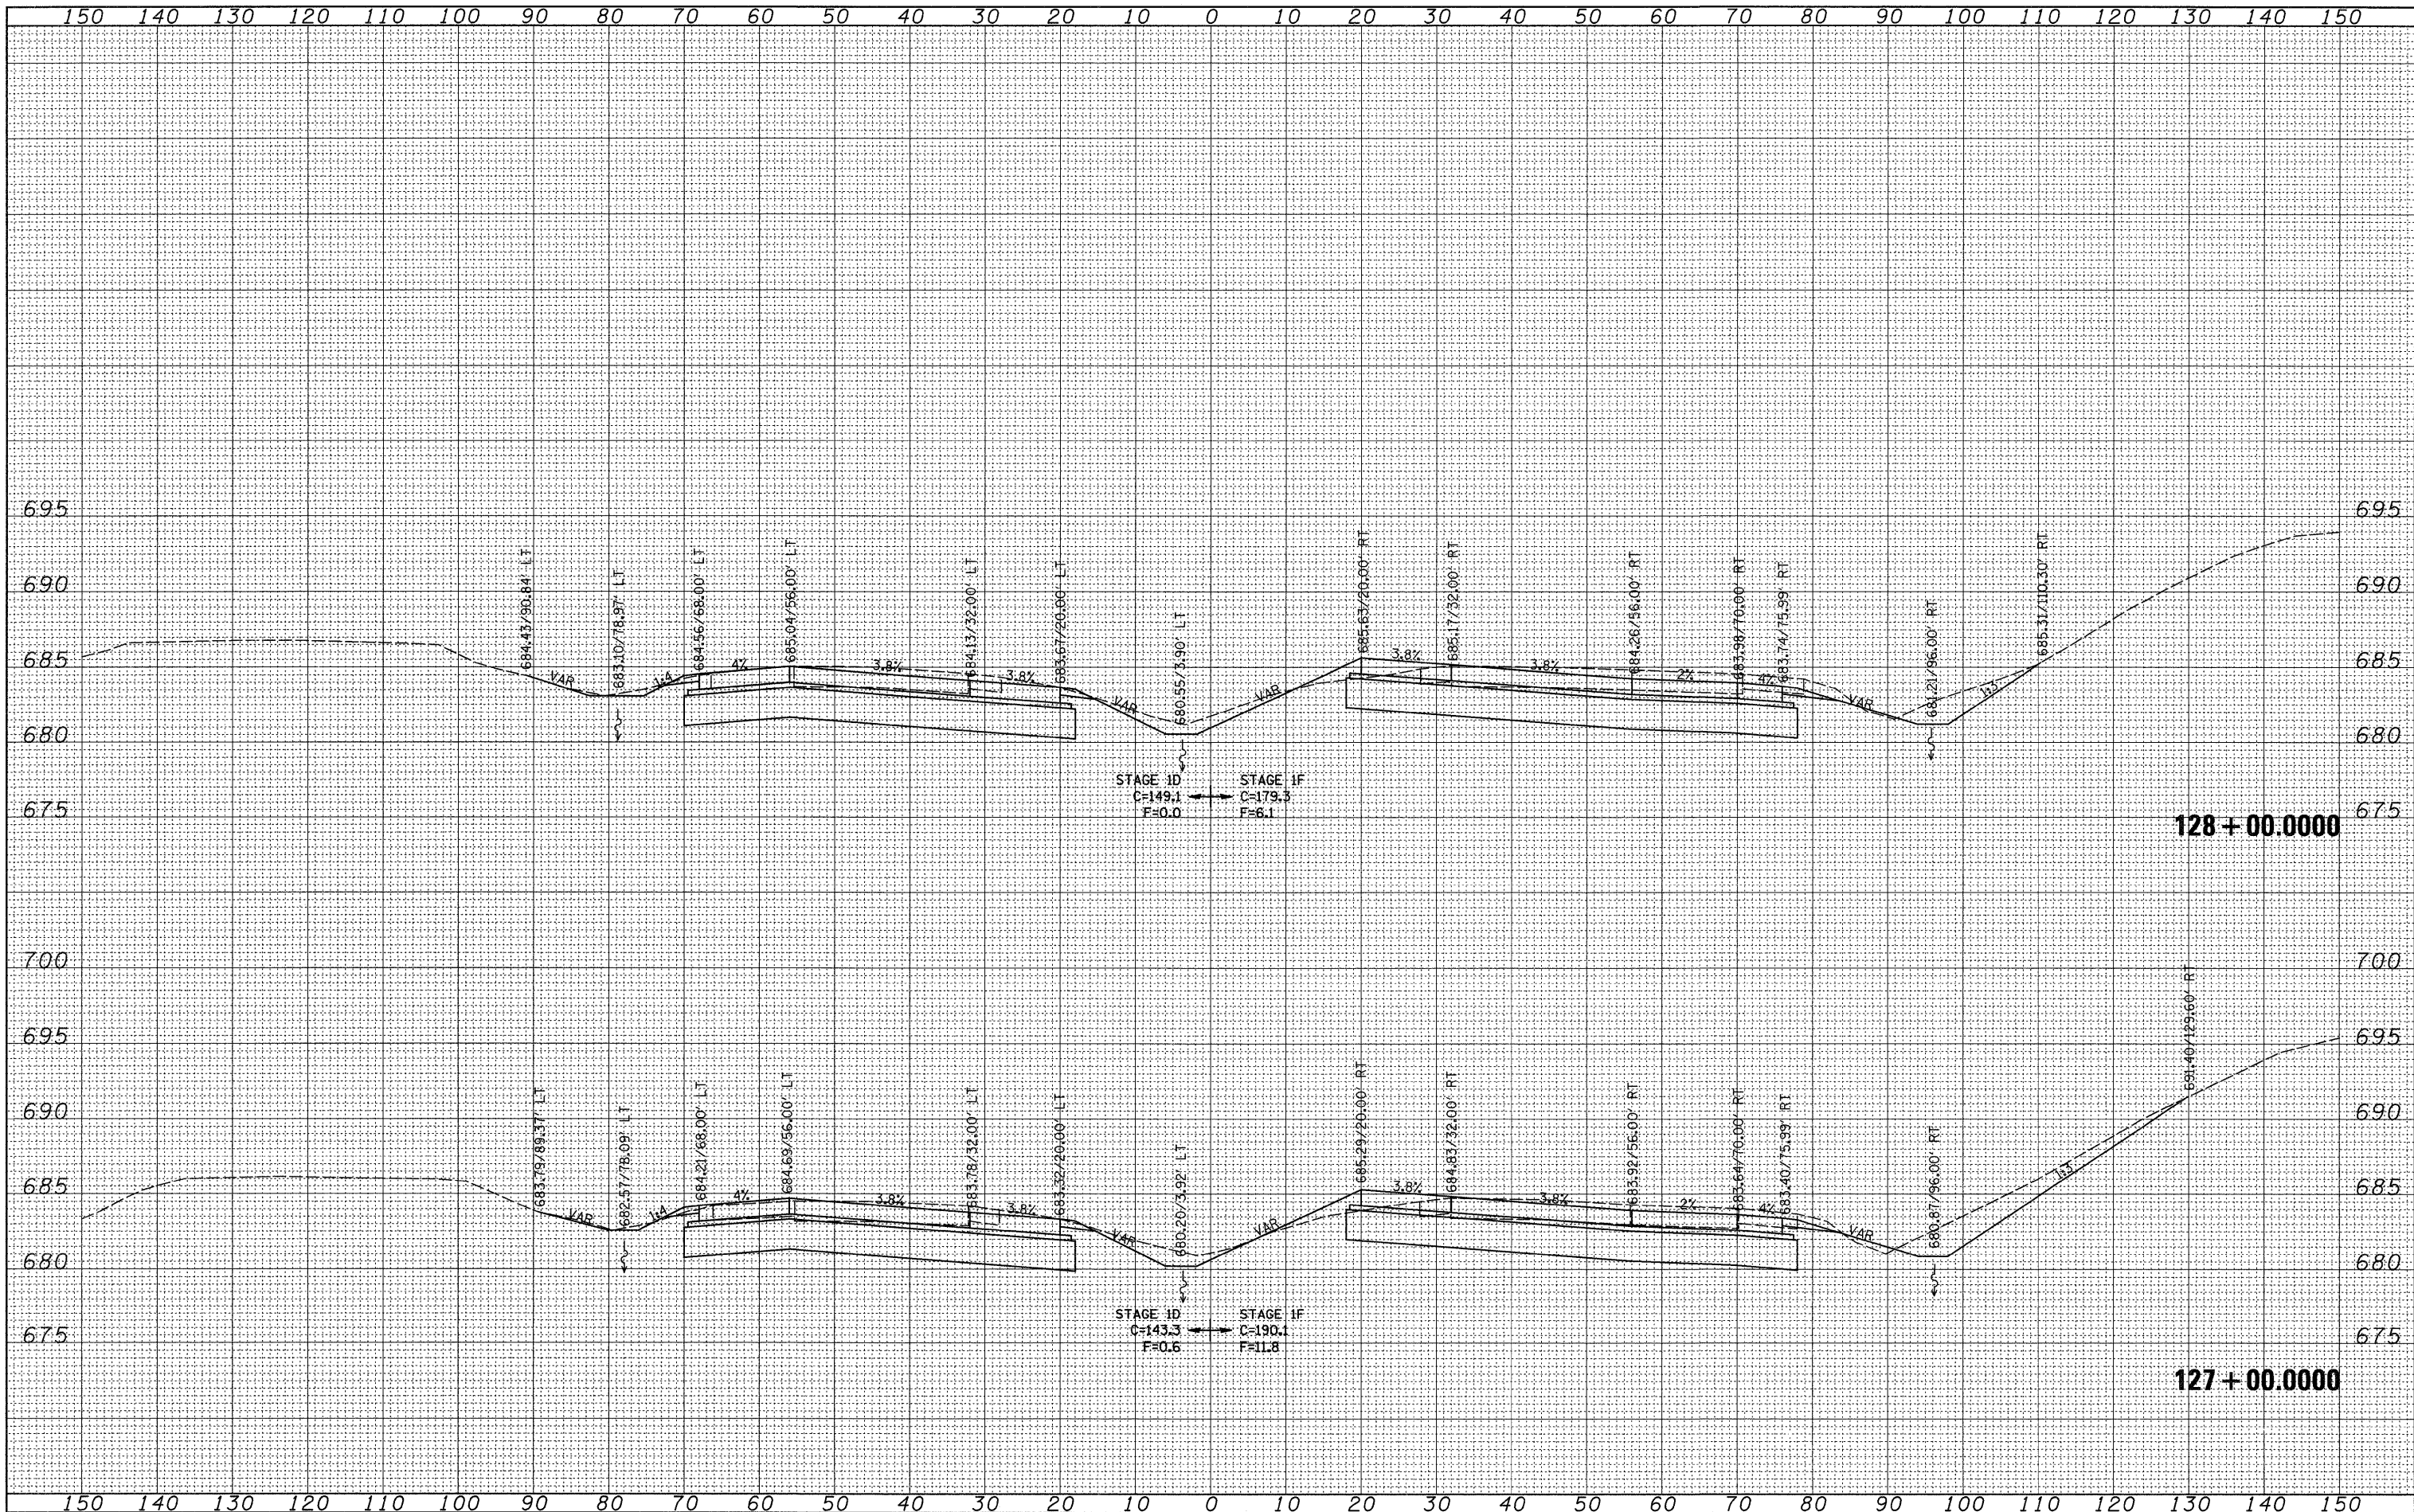

FILE NAME =
 ct:\pw_work\pwidot\grantpm\dms34289\d06483xm2.dgn

USER NAME = grantpm
 DESIGNED -
 DRAWN -
 CHECKED -
 DATE = Mon Dec 15 07:40:33 2008

REVISIED -
 REVISIED -
 REVISIED -
 REVISIED -

STATE OF ILLINOIS
 DEPARTMENT OF TRANSPORTATION

I-80 CROSS-SECTIONS
 SCALE: SHEET NO. OF SHEETS STA. 127+00.0000 TO STA. 128+00.0000

F.A.I. RTE. 80 SECTION (81-1R-1) COUNTY ROCK ISLAND TOTAL SHEETS 292 SHEET NO. 262 CONTRACT NO. 64933

FED. ROAD DIST. NO. ILLINOIS FED. AID PROJECT