


DATE	
BY	
SURVEYED	
PLOTTED	
NOTE BOOK	
NO.	
AS	
AREAS	
CHECKED	

DATE	
BY	
SURVEYED	
PLOTTED	
NOTE BOOK	
NO.	
AS	
AREAS	
CHECKED	

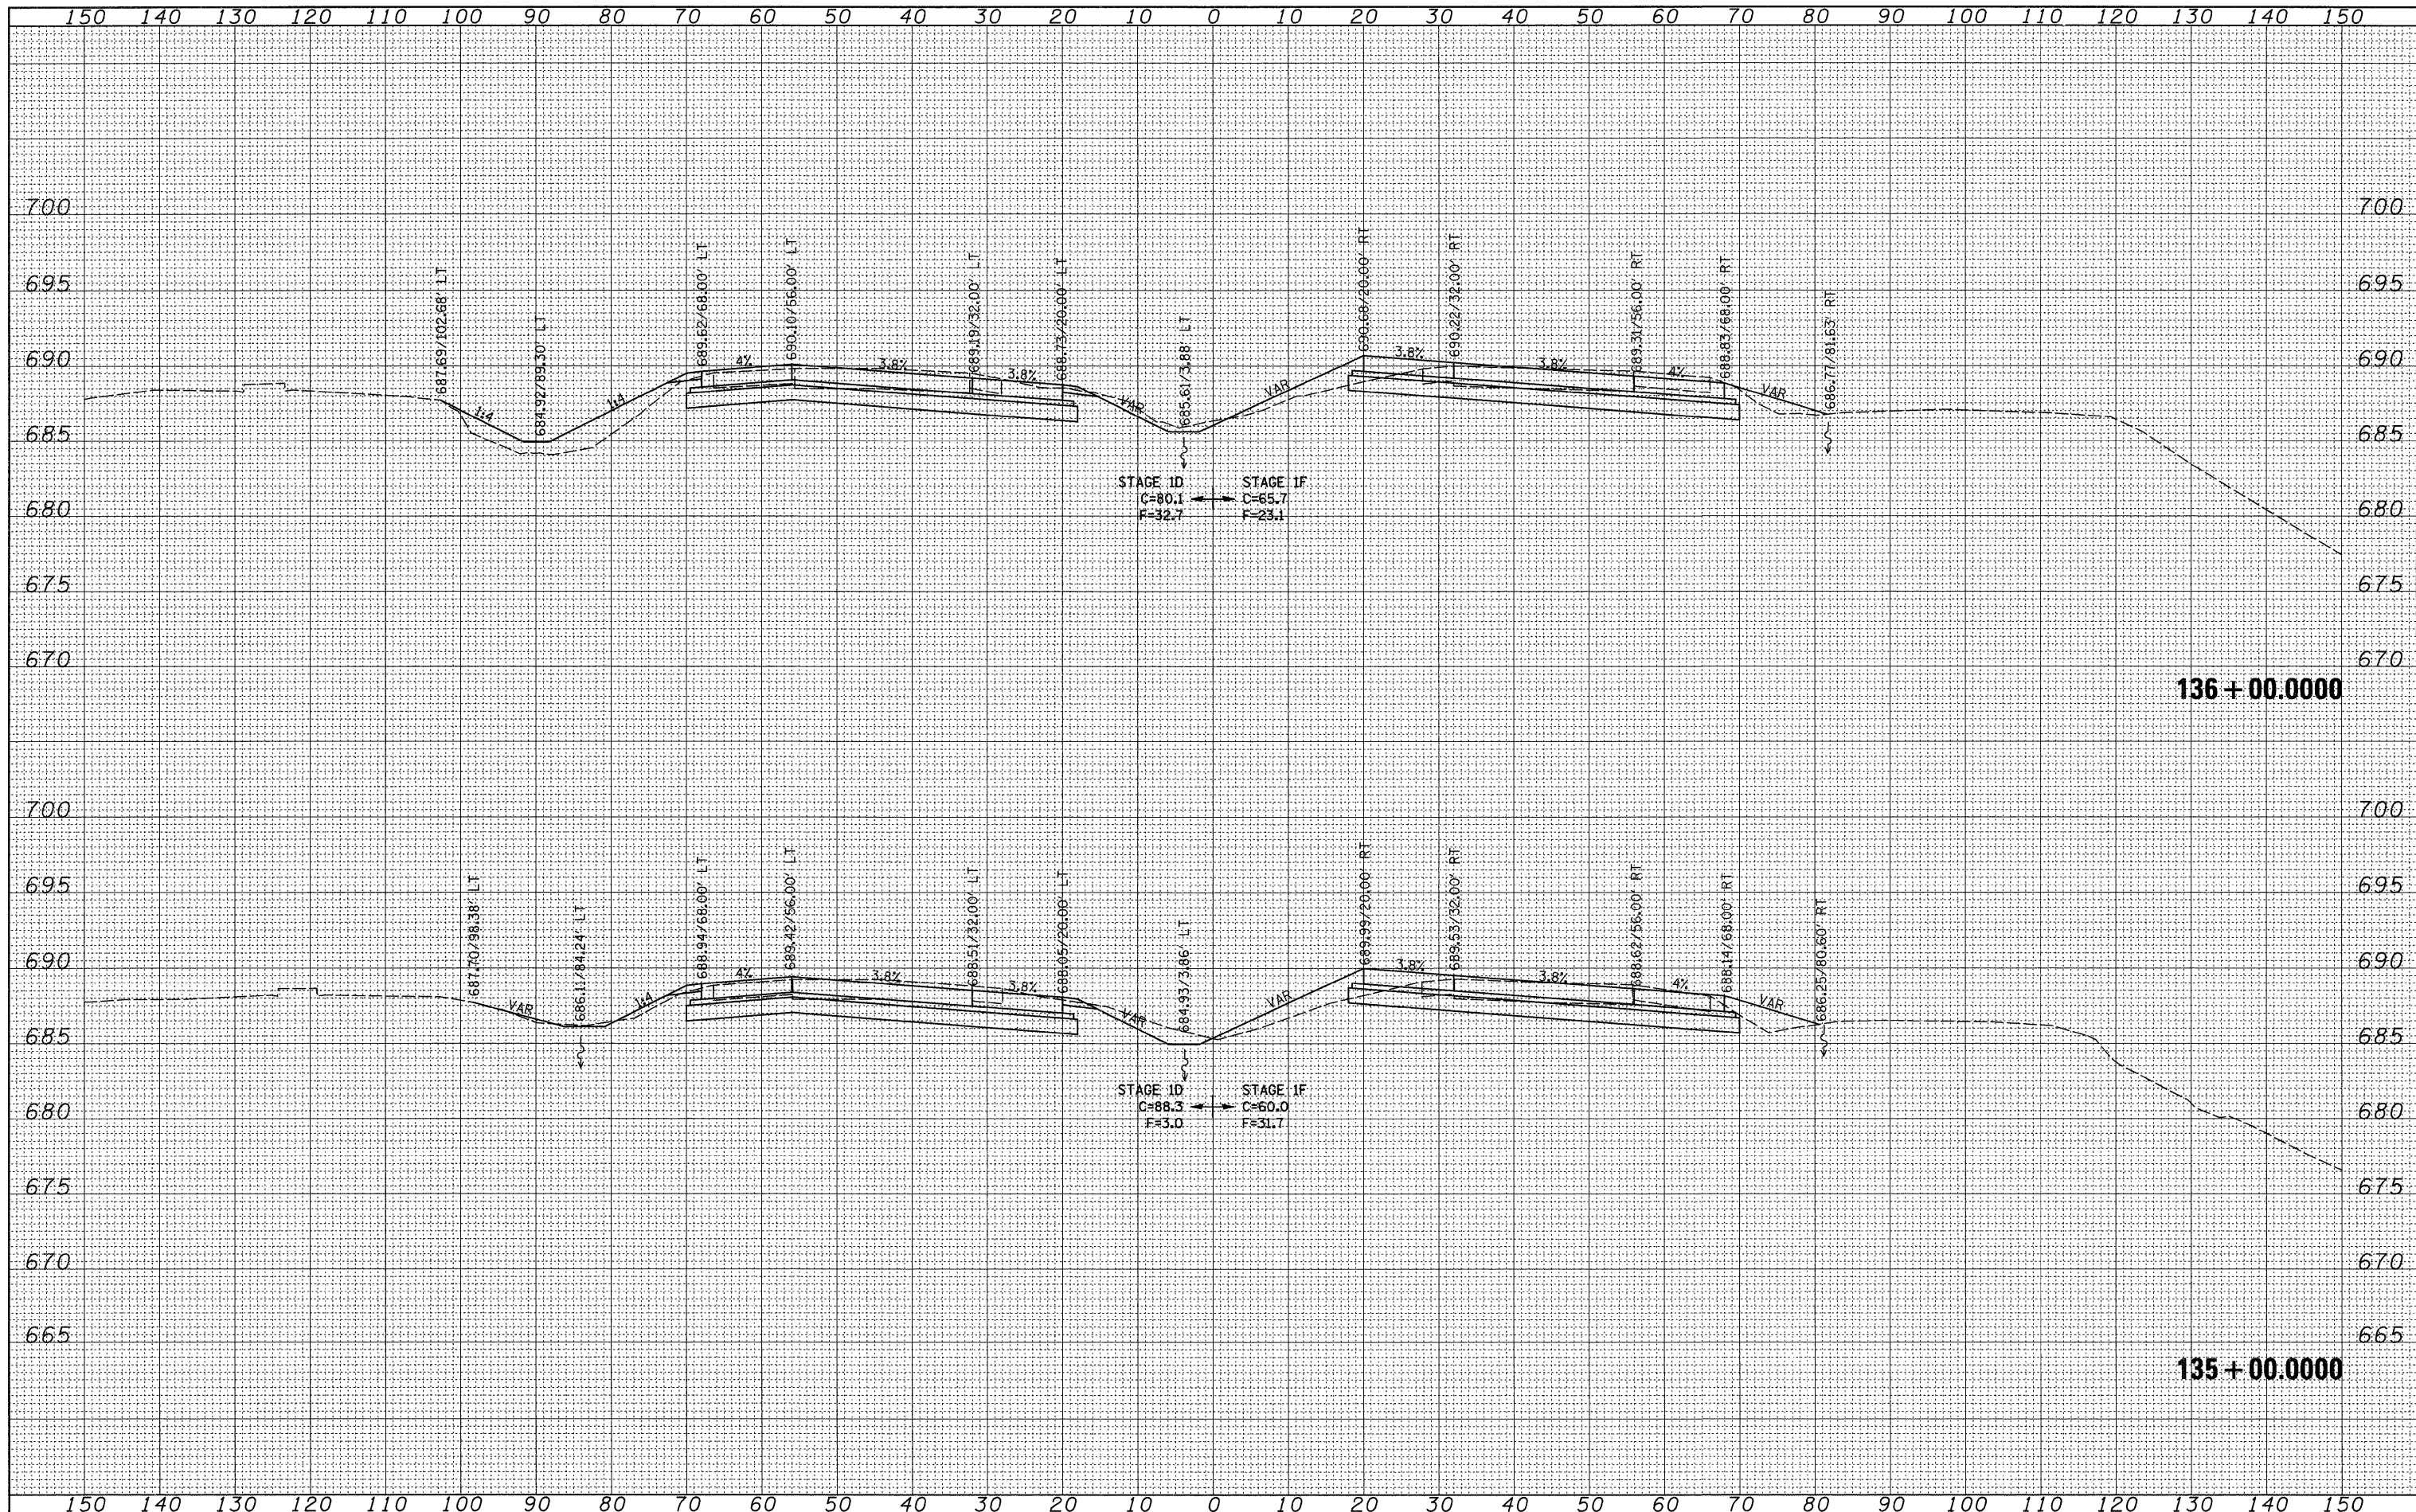

FILE NAME =  
 USER NAME = grantpm  
 DESIGNED -  
 DRAWN -  
 CHECKED -  
 DATE -

REVISIED -  
 REVISIED -  
 REVISIED -  
 REVISIED -

PLLOT SCALE = 10.0000' / IN.  
 PLOT DATE = Mon Dec 15 07:40:34 2008

**STATE OF ILLINOIS**  
**DEPARTMENT OF TRANSPORTATION**

**I-80 CROSS-SECTIONS**  
 SCALE: SHEET NO. OF SHEETS STA. 135+00.0000 TO STA. 136+00.0000

F.A.I. RTE. 80	SECTION (81-1R-1)	COUNTY ROCK ISLAND	TOTAL SHEETS 292	SHEET NO. 266
CONTRACT NO. 64933			ILLINOIS FED. AID PROJECT	