


DATE	
BY	
SURVEYED	
PLOTTED	
NOTE BOOK	
AREAS CHECKED	

DATE	
BY	
ORIGINAL SURVEY	
PLOTTED	
NOTE BOOK	
AREAS CHECKED	

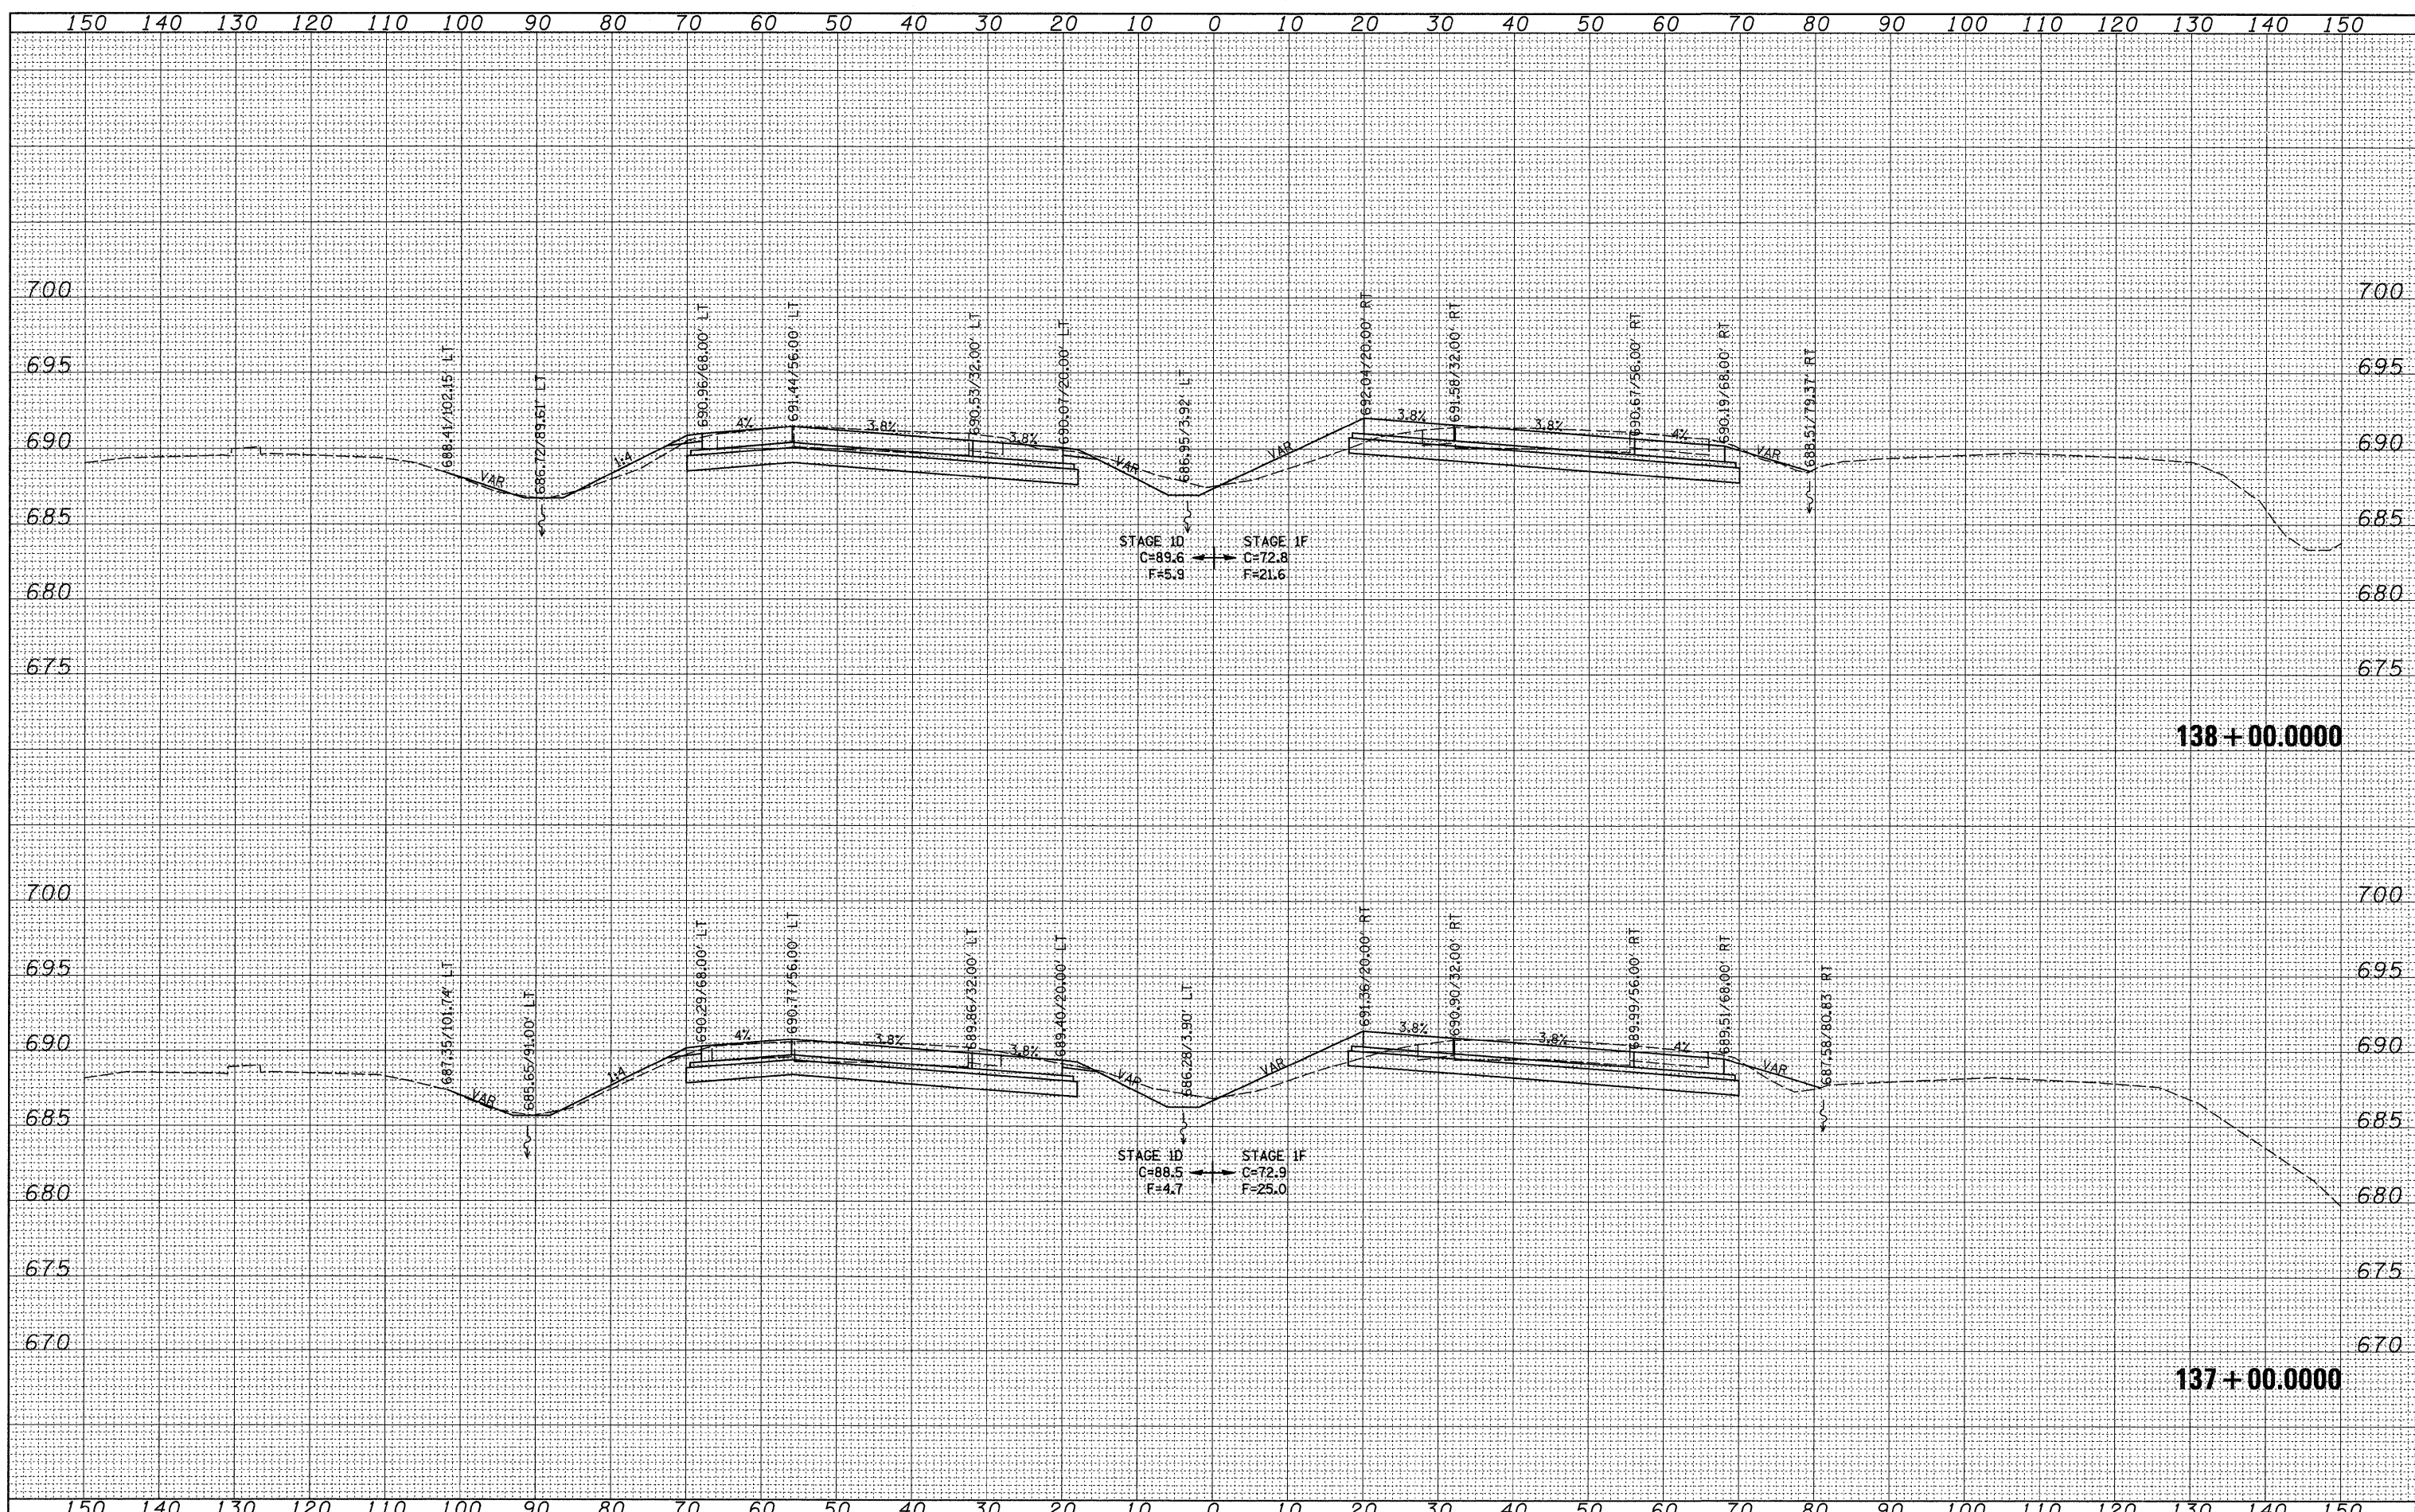

FILE NAME =	USER NAME = grantpm	DESIGNED -	REVISED -	F.A.I. RTE.	SECTION	COUNTY	TOTAL SHEETS	SHEET NO.
ci:\pw_work\pwsdot\grantpm\dms34289\d88483xm2.dgn		DRAWN -	REVISED -	80	(81-1)R-1	ROCK ISLAND	292	267
PLOT SCALE = 10.0000' / IN.		CHECKED -	REVISED -	SCALE:		SHEET NO. OF SHEETS		STA. 137+00.0000 TO STA. 138+00.0000
PLOT DATE = Mon Dec 15 07:40:35 2008		DATE -	REVISED -	FED. ROAD DIST. NO.		ILLINOIS FED. AID PROJECT		CONTRACT NO. 64933

**STATE OF ILLINOIS  
DEPARTMENT OF TRANSPORTATION**

**I-80 CROSS-SECTIONS**