


BY	DATE
SURVEYED	
PLOTTED	
NOTE BOOK	
AREAS CHECKED	
NO.	

BY	DATE
ORIGINAL SURVEY	
PLOTTED	
NOTE BOOK	
AREAS CHECKED	
NO.	

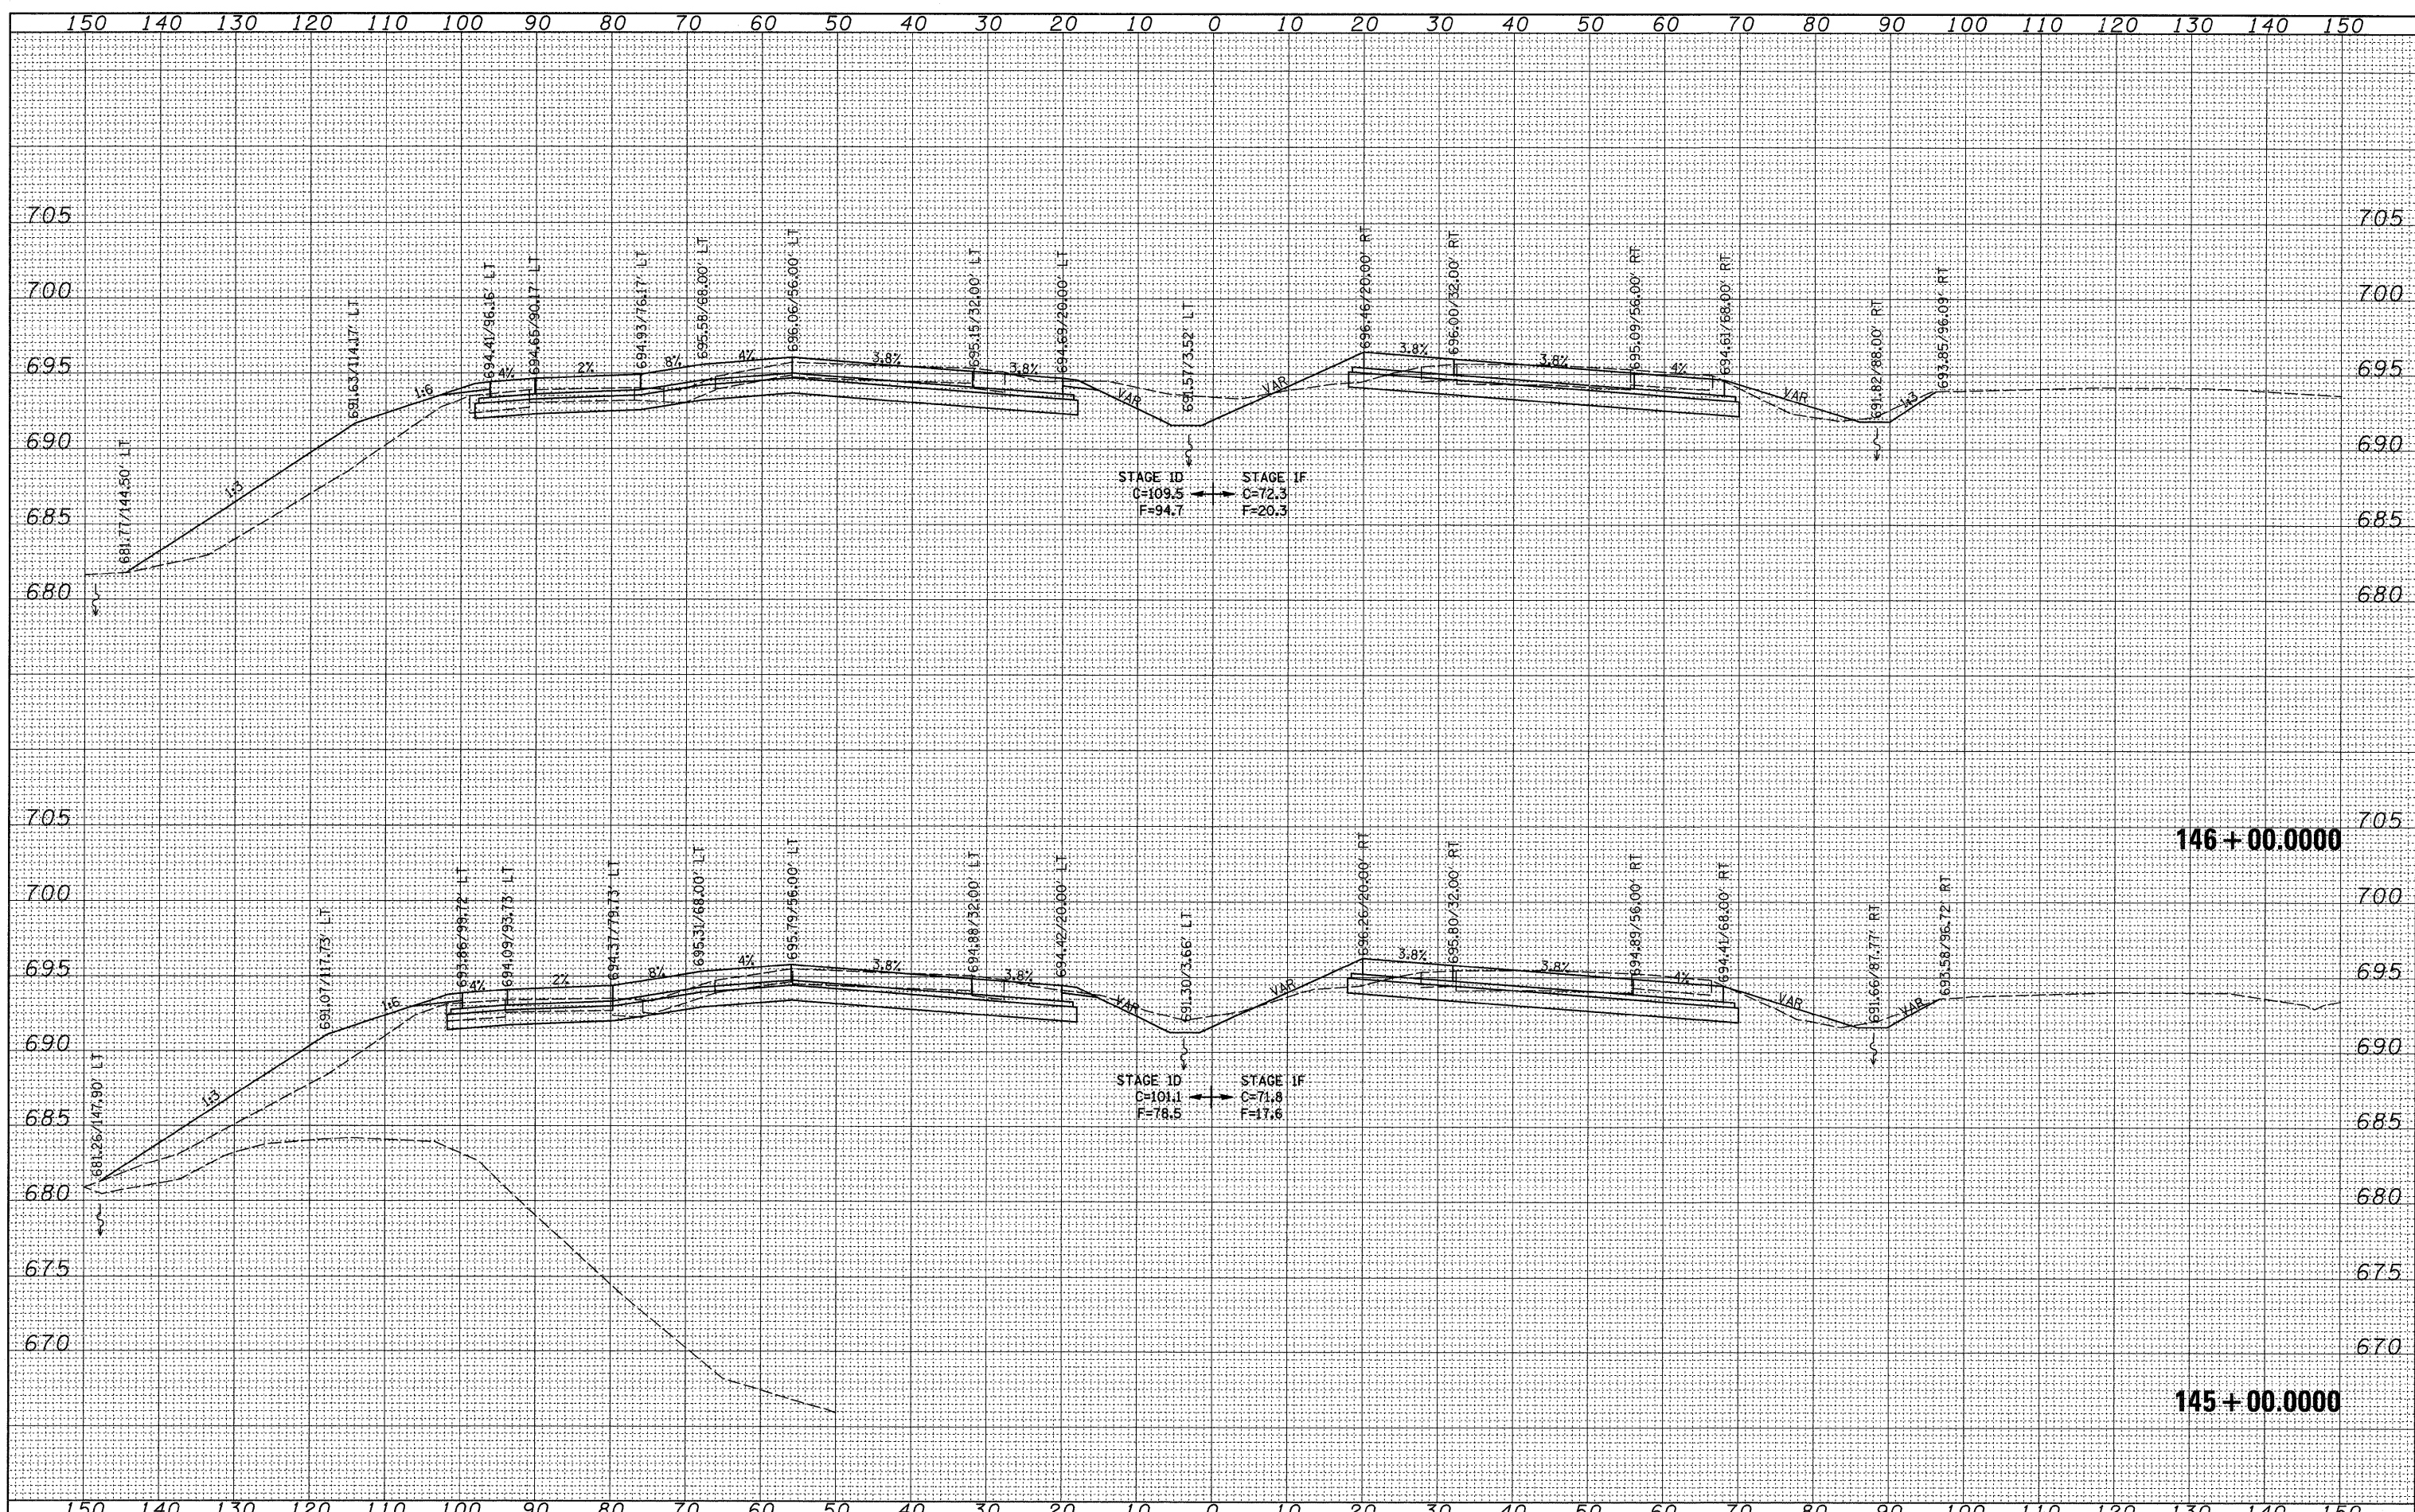

USER NAME = grantpm  
 DESIGNED -  
 DRAWN -  
 CHECKED -  
 DATE -

REVIS -  
 REVIS -  
 REVIS -  
 REVIS -

PLOT SCALE = 10.0000' / IN.  
 PLOT DATE = Mon Dec 15 07:40:36 2008

STATE OF ILLINOIS  
 DEPARTMENT OF TRANSPORTATION

I-80 CROSS-SECTIONS

SCALE: SHEET NO. OF SHEETS STA. 145+00.0000 TO STA. 145+00.0000

F.A.I. RTE.	SECTION	COUNTY	TOTAL SHEETS	SHEET NO.
80	(81-1)R-1	ROCK ISLAND	292	271
CONTRACT NO. 64933			ILLINOIS FED. AID PROJECT	