


| | |
|---------------|---------------|
| DATE | |
| BY | |
| FINAL SURVEY | SURVEYED |
| NOTE BOOK NO. | PLOTTED |
| | TEMPLATE |
| | AREAS CHECKED |

| | |
|-----------------|---------------|
| DATE | |
| BY | |
| ORIGINAL SURVEY | SURVEYED |
| NOTE BOOK NO. | PLOTTED |
| | TEMPLATE |
| | AREAS CHECKED |

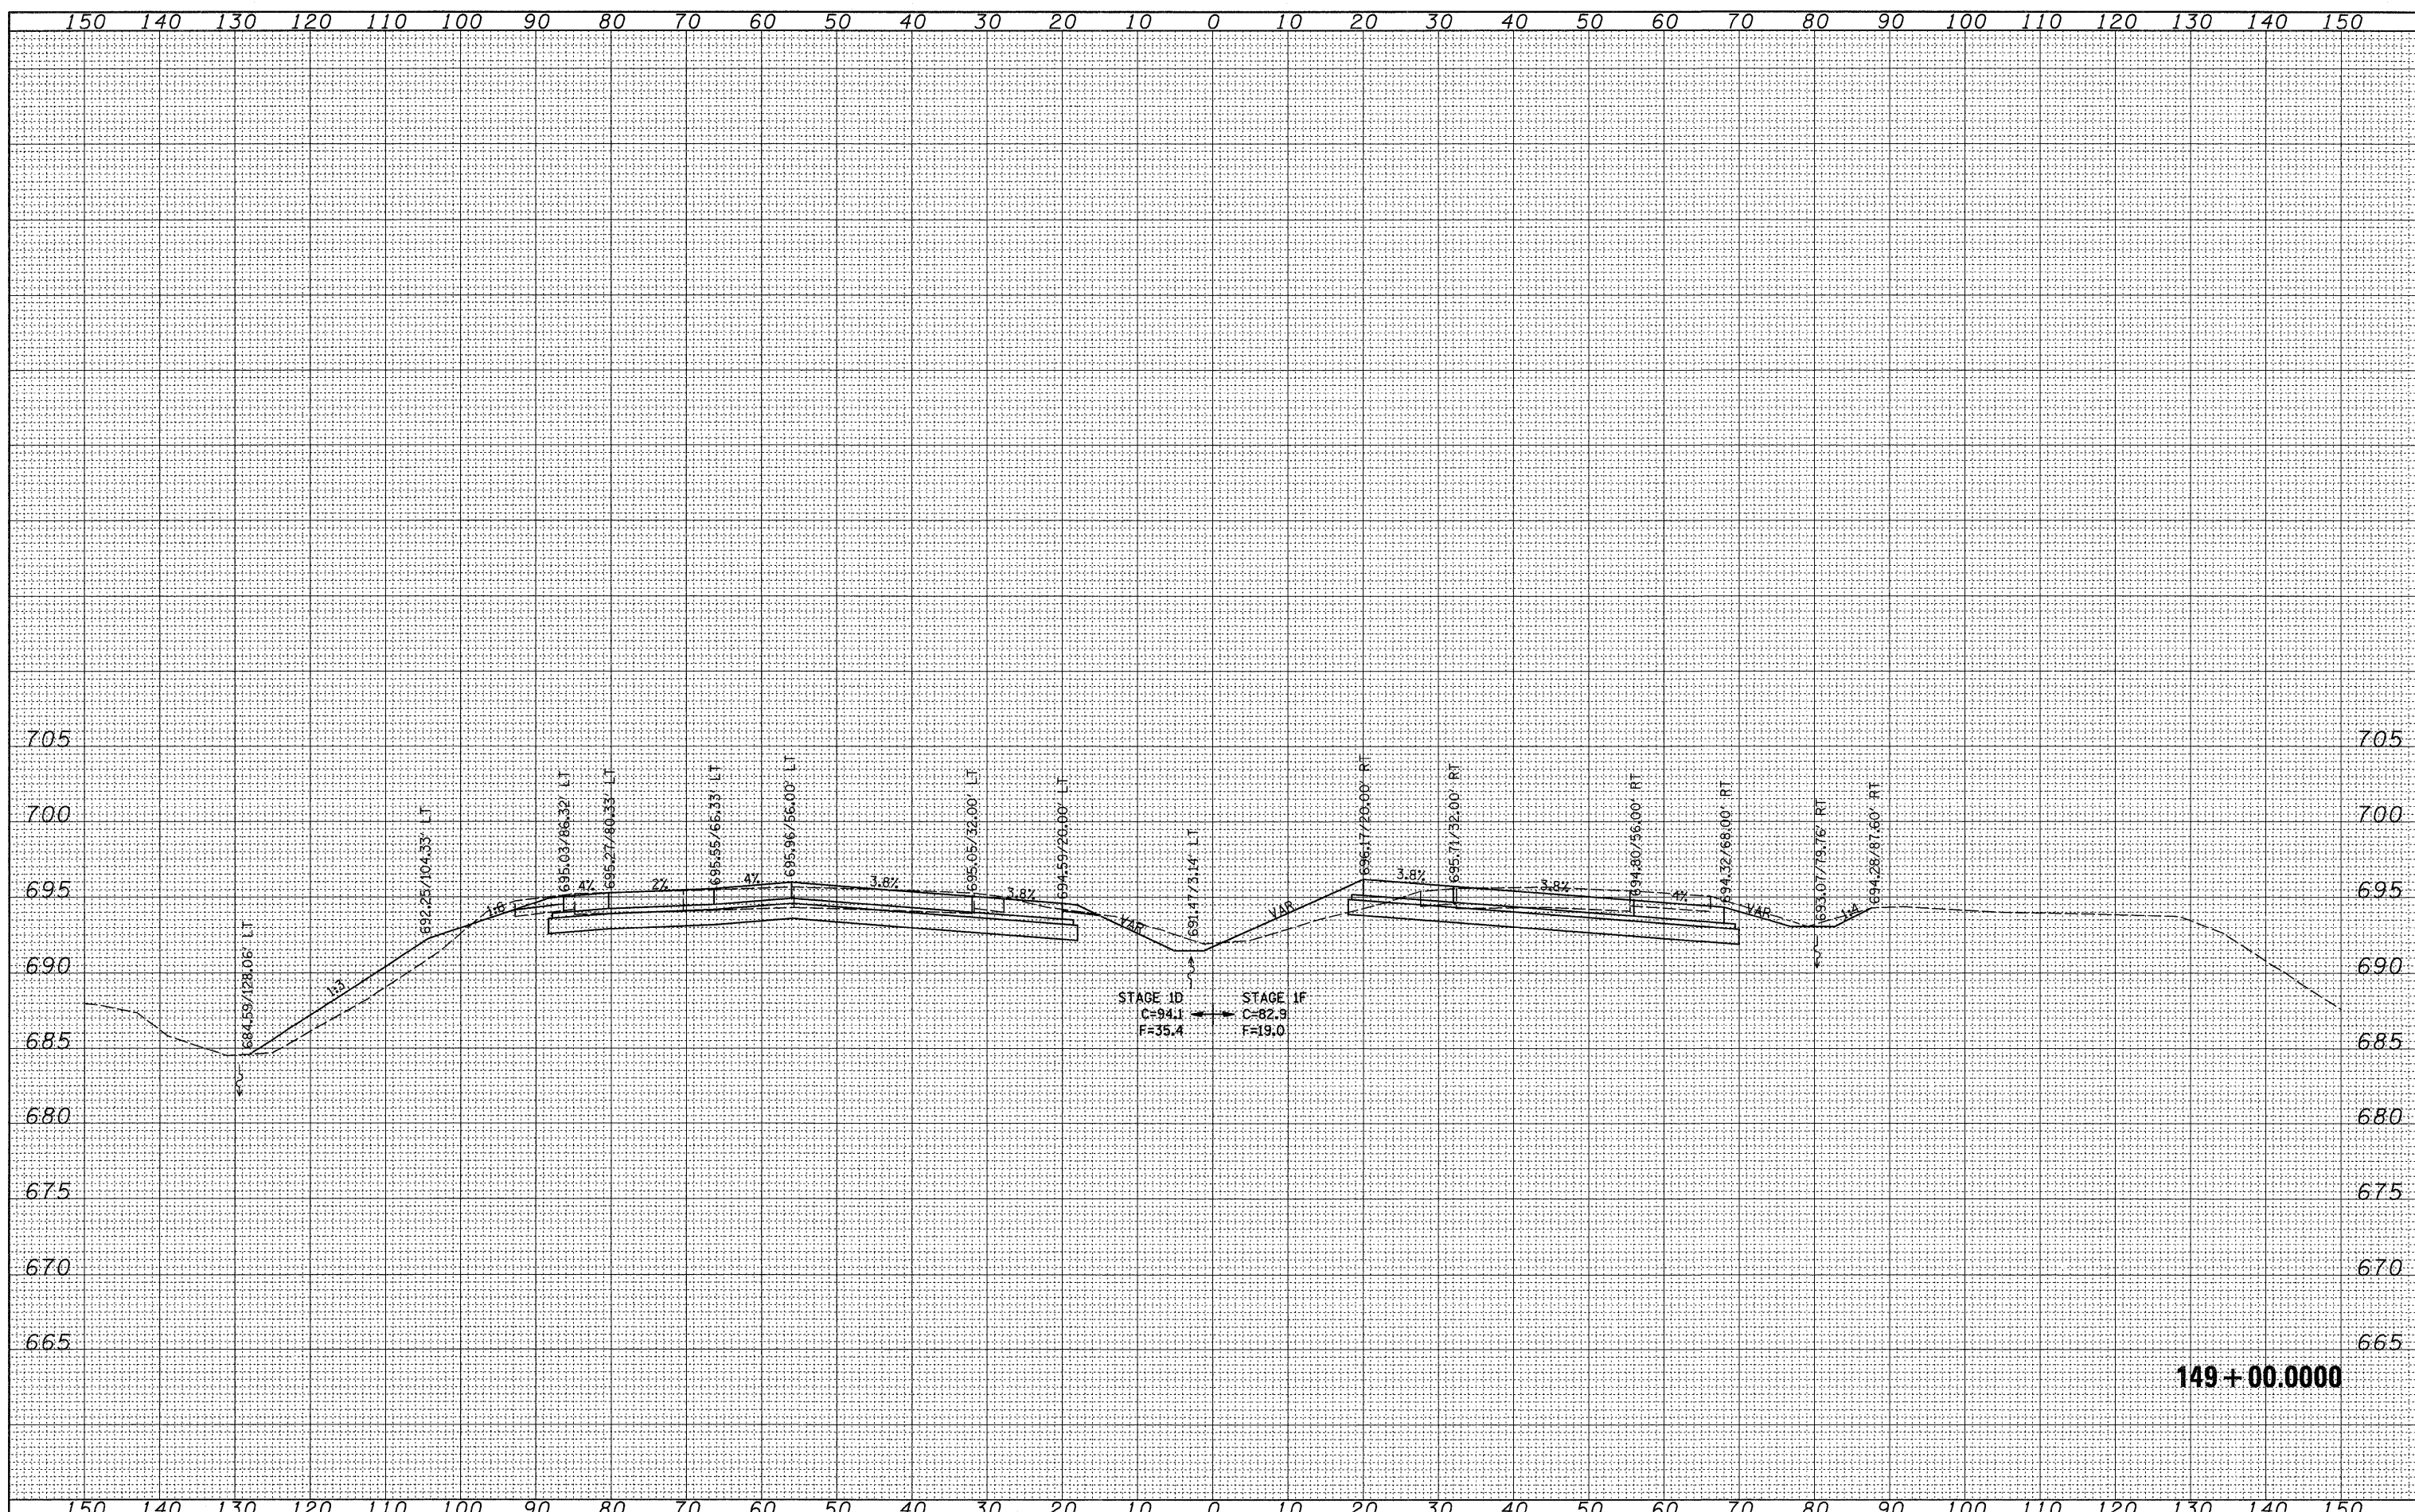

149 + 00.0000

| | | | | | | | | | | | | |
|---|---------------------|------------|-----------|---|---|-----------|-------------|---------------------|----------|------------------|--------------------|-----------|
| FILE NAME = | USER NAME = grantpm | DESIGNED - | REVISED - | STATE OF ILLINOIS DEPARTMENT OF TRANSPORTATION | I-80 CROSS-SECTIONS | | | F.A.I. RTE. | SECTION | COUNTY | TOTAL SHEETS | SHEET NO. |
| ct:\pw_work\pwwork\grantpm\dms34289\d08403xm2.dgn | | DRAWN - | REVISED - | | 80 | (81-1)R-1 | ROCK ISLAND | 292 | 273 | | | |
| PLOT SCALE = 10.0000' / IN. | | CHECKED - | REVISED - | | SCALE: SHEET NO. OF SHEETS STA. 149+00.0000 TO STA. 149+00.0000 | | | FED. ROAD DIST. NO. | ILLINOIS | FED. AID PROJECT | CONTRACT NO. 64933 | |
| PLOT DATE = Mon Dec 15 07:10:37 2008 | | DATE - | REVISED - | | | | | | | | | |