


DATE	
BY	
SURVEYED	
PLOTTED	
NOTE BOOK	
NO.	

DATE	
BY	
SURVEYED	
PLOTTED	
NOTE BOOK	
NO.	

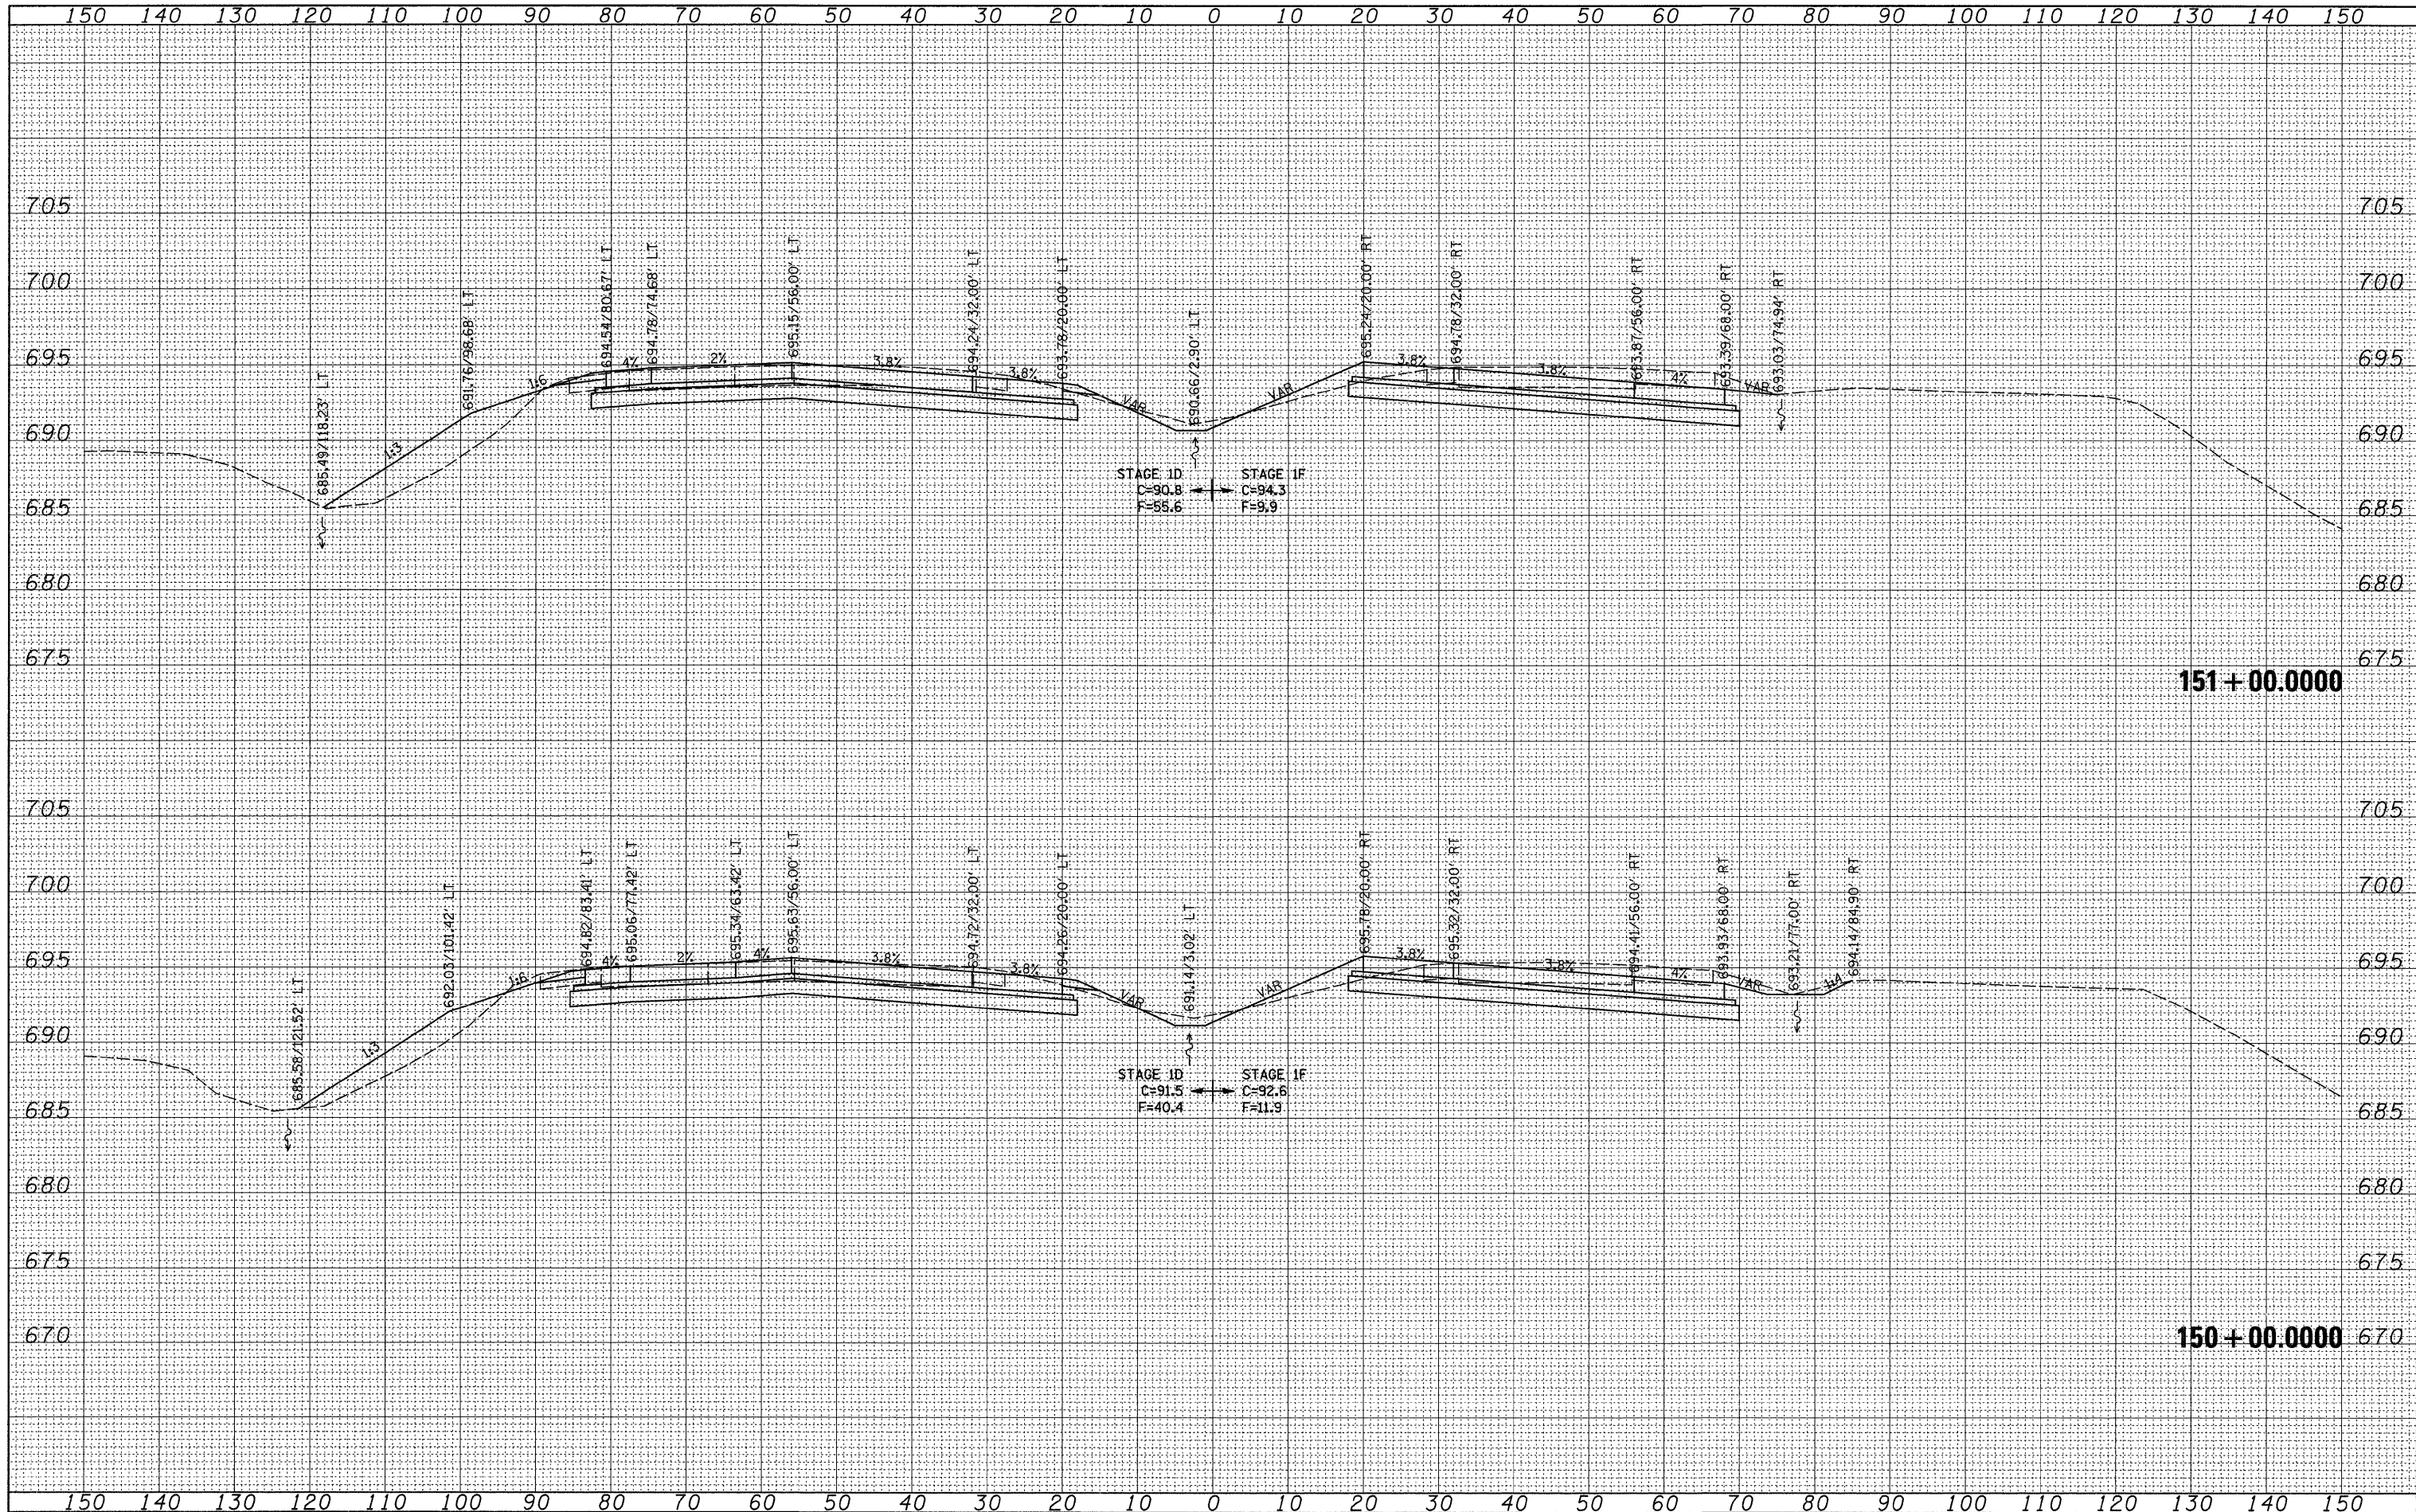

FILE NAME =
 c:\pw_work\p\sidot\grantpm\dms34289\d08403xm2.dgn

USER NAME = grantpm
 DESIGNED -
 DRAWN -
 CHECKED -
 DATE -

DESIGNED -
 DRAWN -
 CHECKED -
 DATE -

REVISED -
 REVISED -
 REVISED -
 REVISED -

STATE OF ILLINOIS
 DEPARTMENT OF TRANSPORTATION

I-80 CROSS-SECTIONS
 SCALE: SHEET NO. OF SHEETS STA. 150+00.0000 TO STA. 151+00.0000

F.A.I. RTE.	SECTION	COUNTY	TOTAL SHEETS	SHEET NO.
80	(81-1)R-1	ROCK ISLAND	292	274
			CONTRACT NO. 64933	
FED. ROAD DIST. NO. ILLINOIS FED. AID PROJECT				