


BY	DATE
FINL SURVEY	SURVEYED
NOTE BOOK NO.	PLOTTED
	TEMPLATE
	AREAS CHECKED

BY	DATE
ORIGINAL SURVEY	SURVEYED
NOTE BOOK NO.	PLOTTED
	TEMPLATE
	AREAS CHECKED

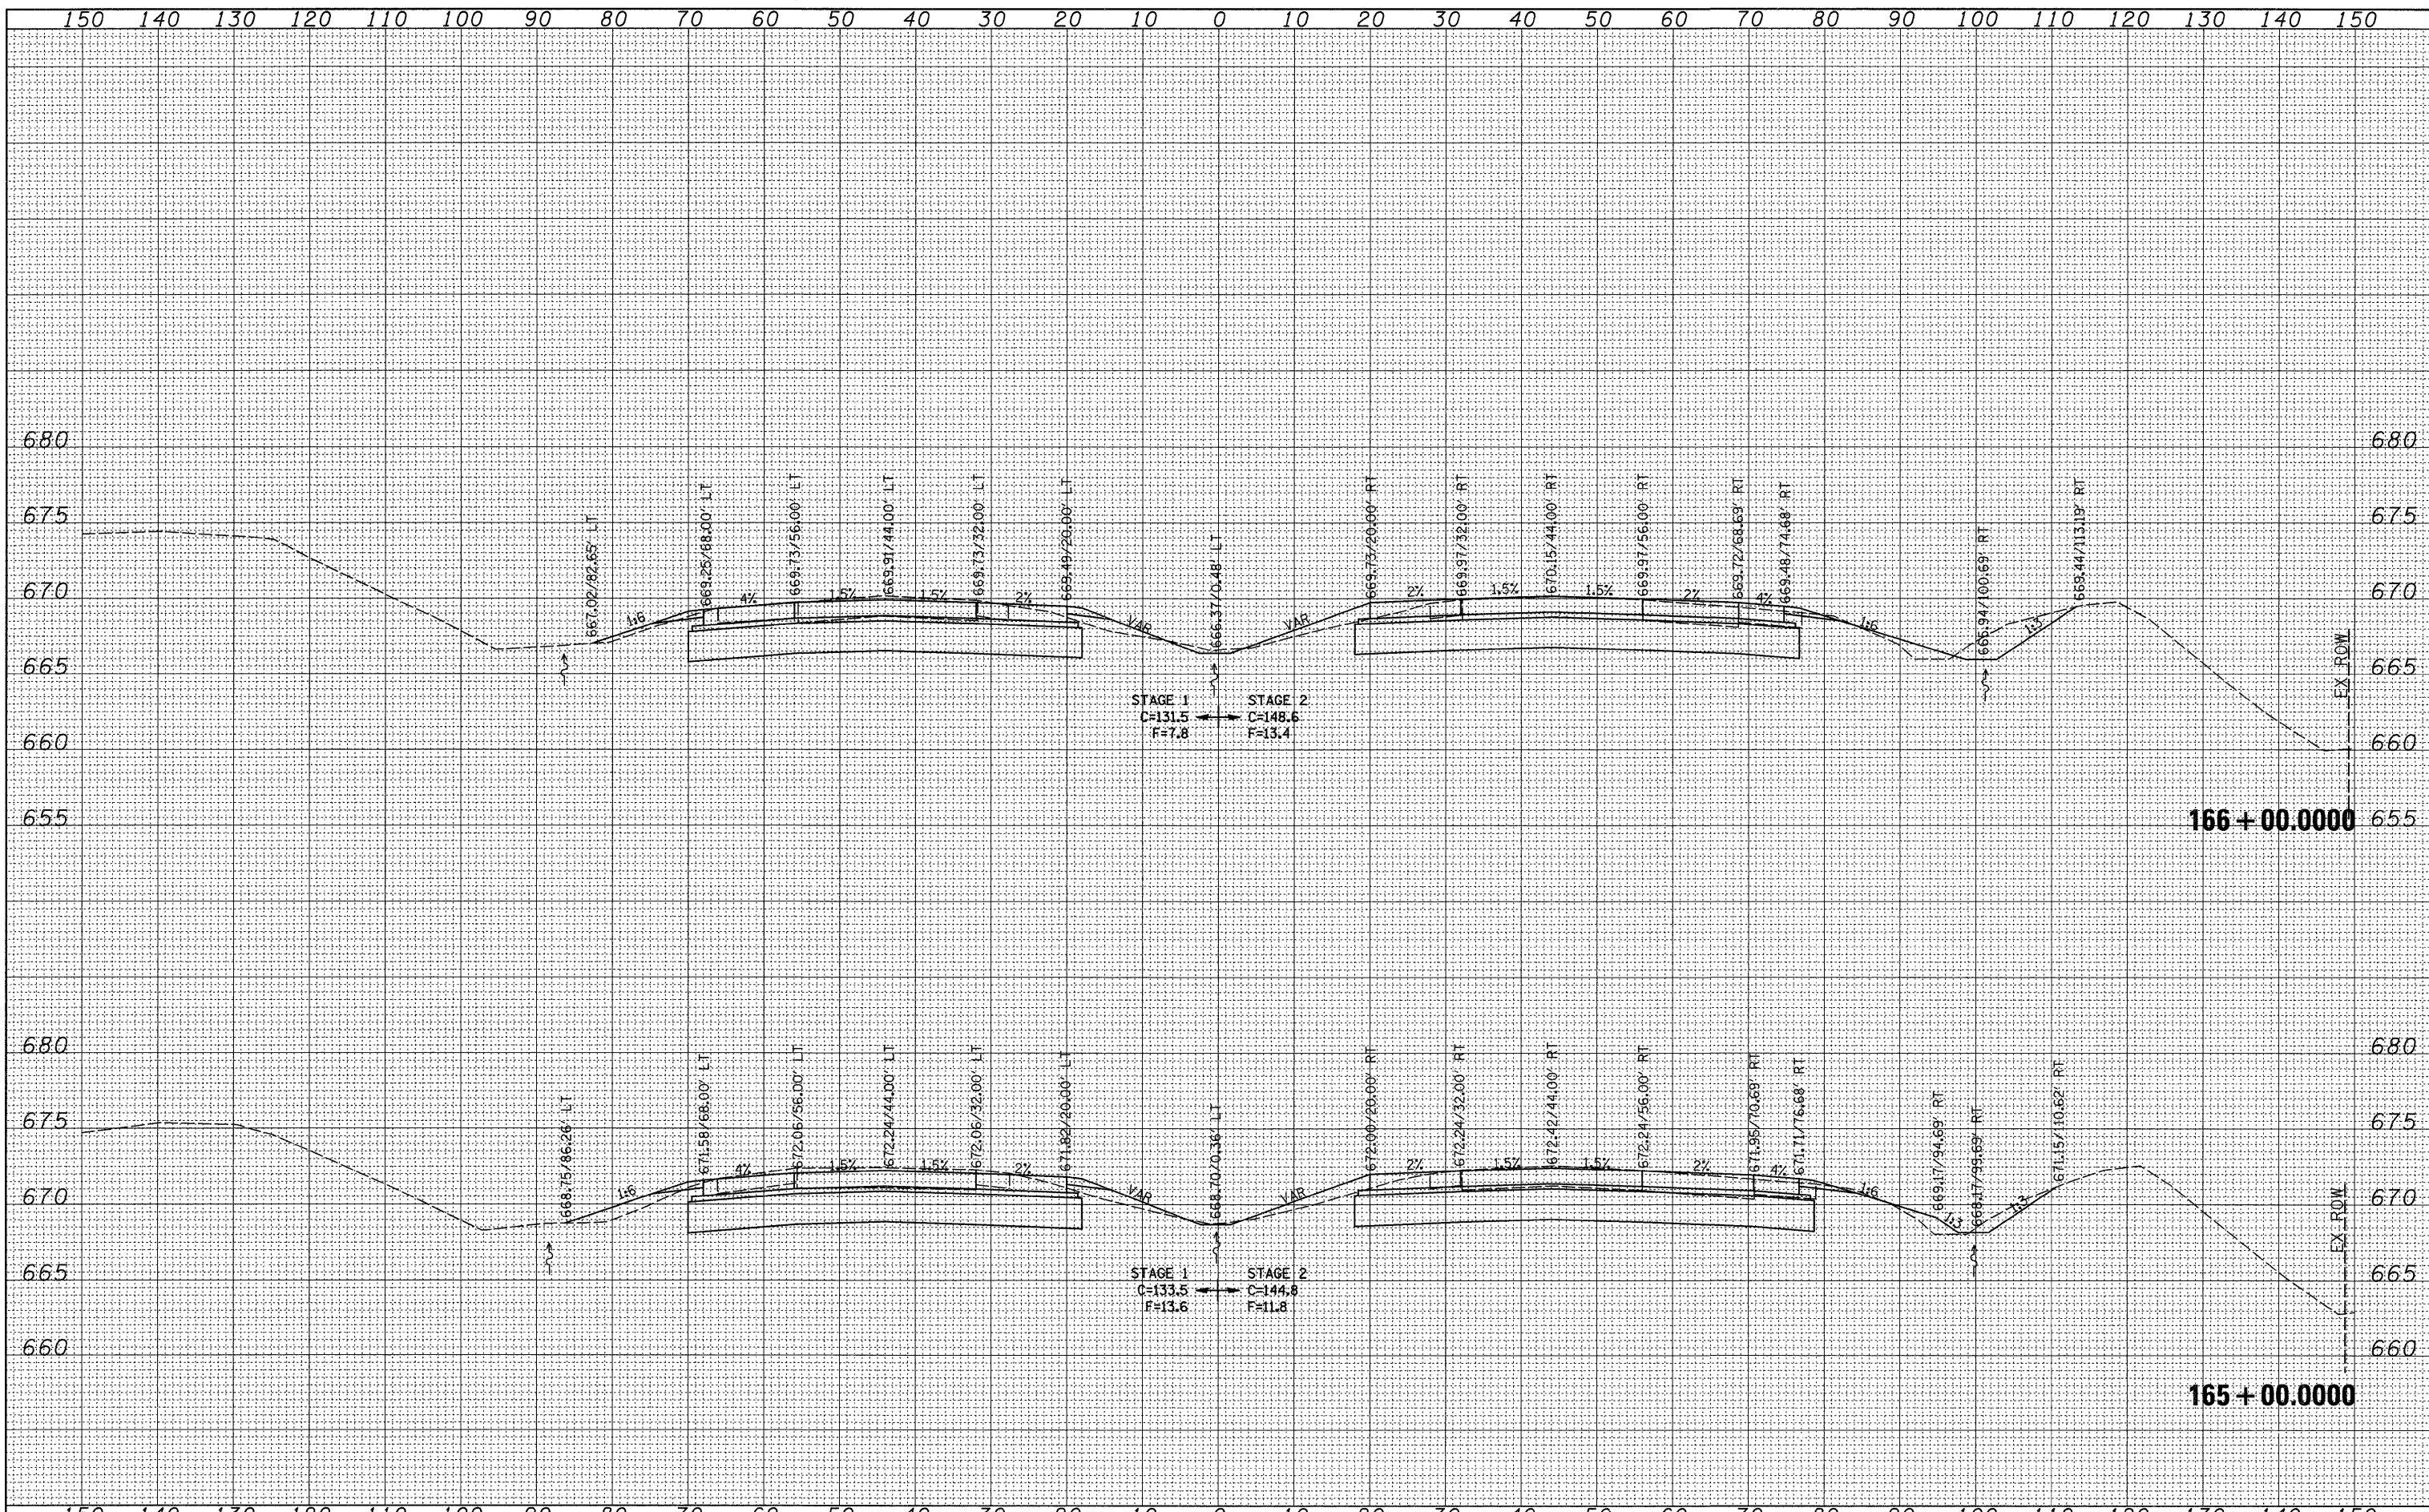

FILE NAME =	USER NAME = grantpm	DESIGNED -	REVISED -	STATE OF ILLINOIS DEPARTMENT OF TRANSPORTATION	I-80 CROSS-SECTIONS			F.A.I. RTE.	SECTION	COUNTY	TOTAL SHEETS	SHEET NO.
et:\pw_work\pmsdot\grantpm\dms34289\c08483xm2.dgn		DRAWN -	REVISED -					80	(81-1)R-1	ROCK ISLAND	292	282
PLOT SCALE = 10,0000' / IN.		CHECKED -	REVISED -					CONTRACT NO. 64933				
PLOT DATE = Mon Dec 15 07:40:41 2008		DATE -	REVISED -					SCALE:	SHEET NO.	OF SHEETS	STA. 165+00.0000 TO STA. 166+00.0000	FED. ROAD DIST. NO.