


DATE	BY	SURVEYED	PLOTTED	NOTE BOOK	AREAS CHECKED

DATE	BY	ORIGINAL SURVEY	PLOTTED	NOTE BOOK	AREAS CHECKED

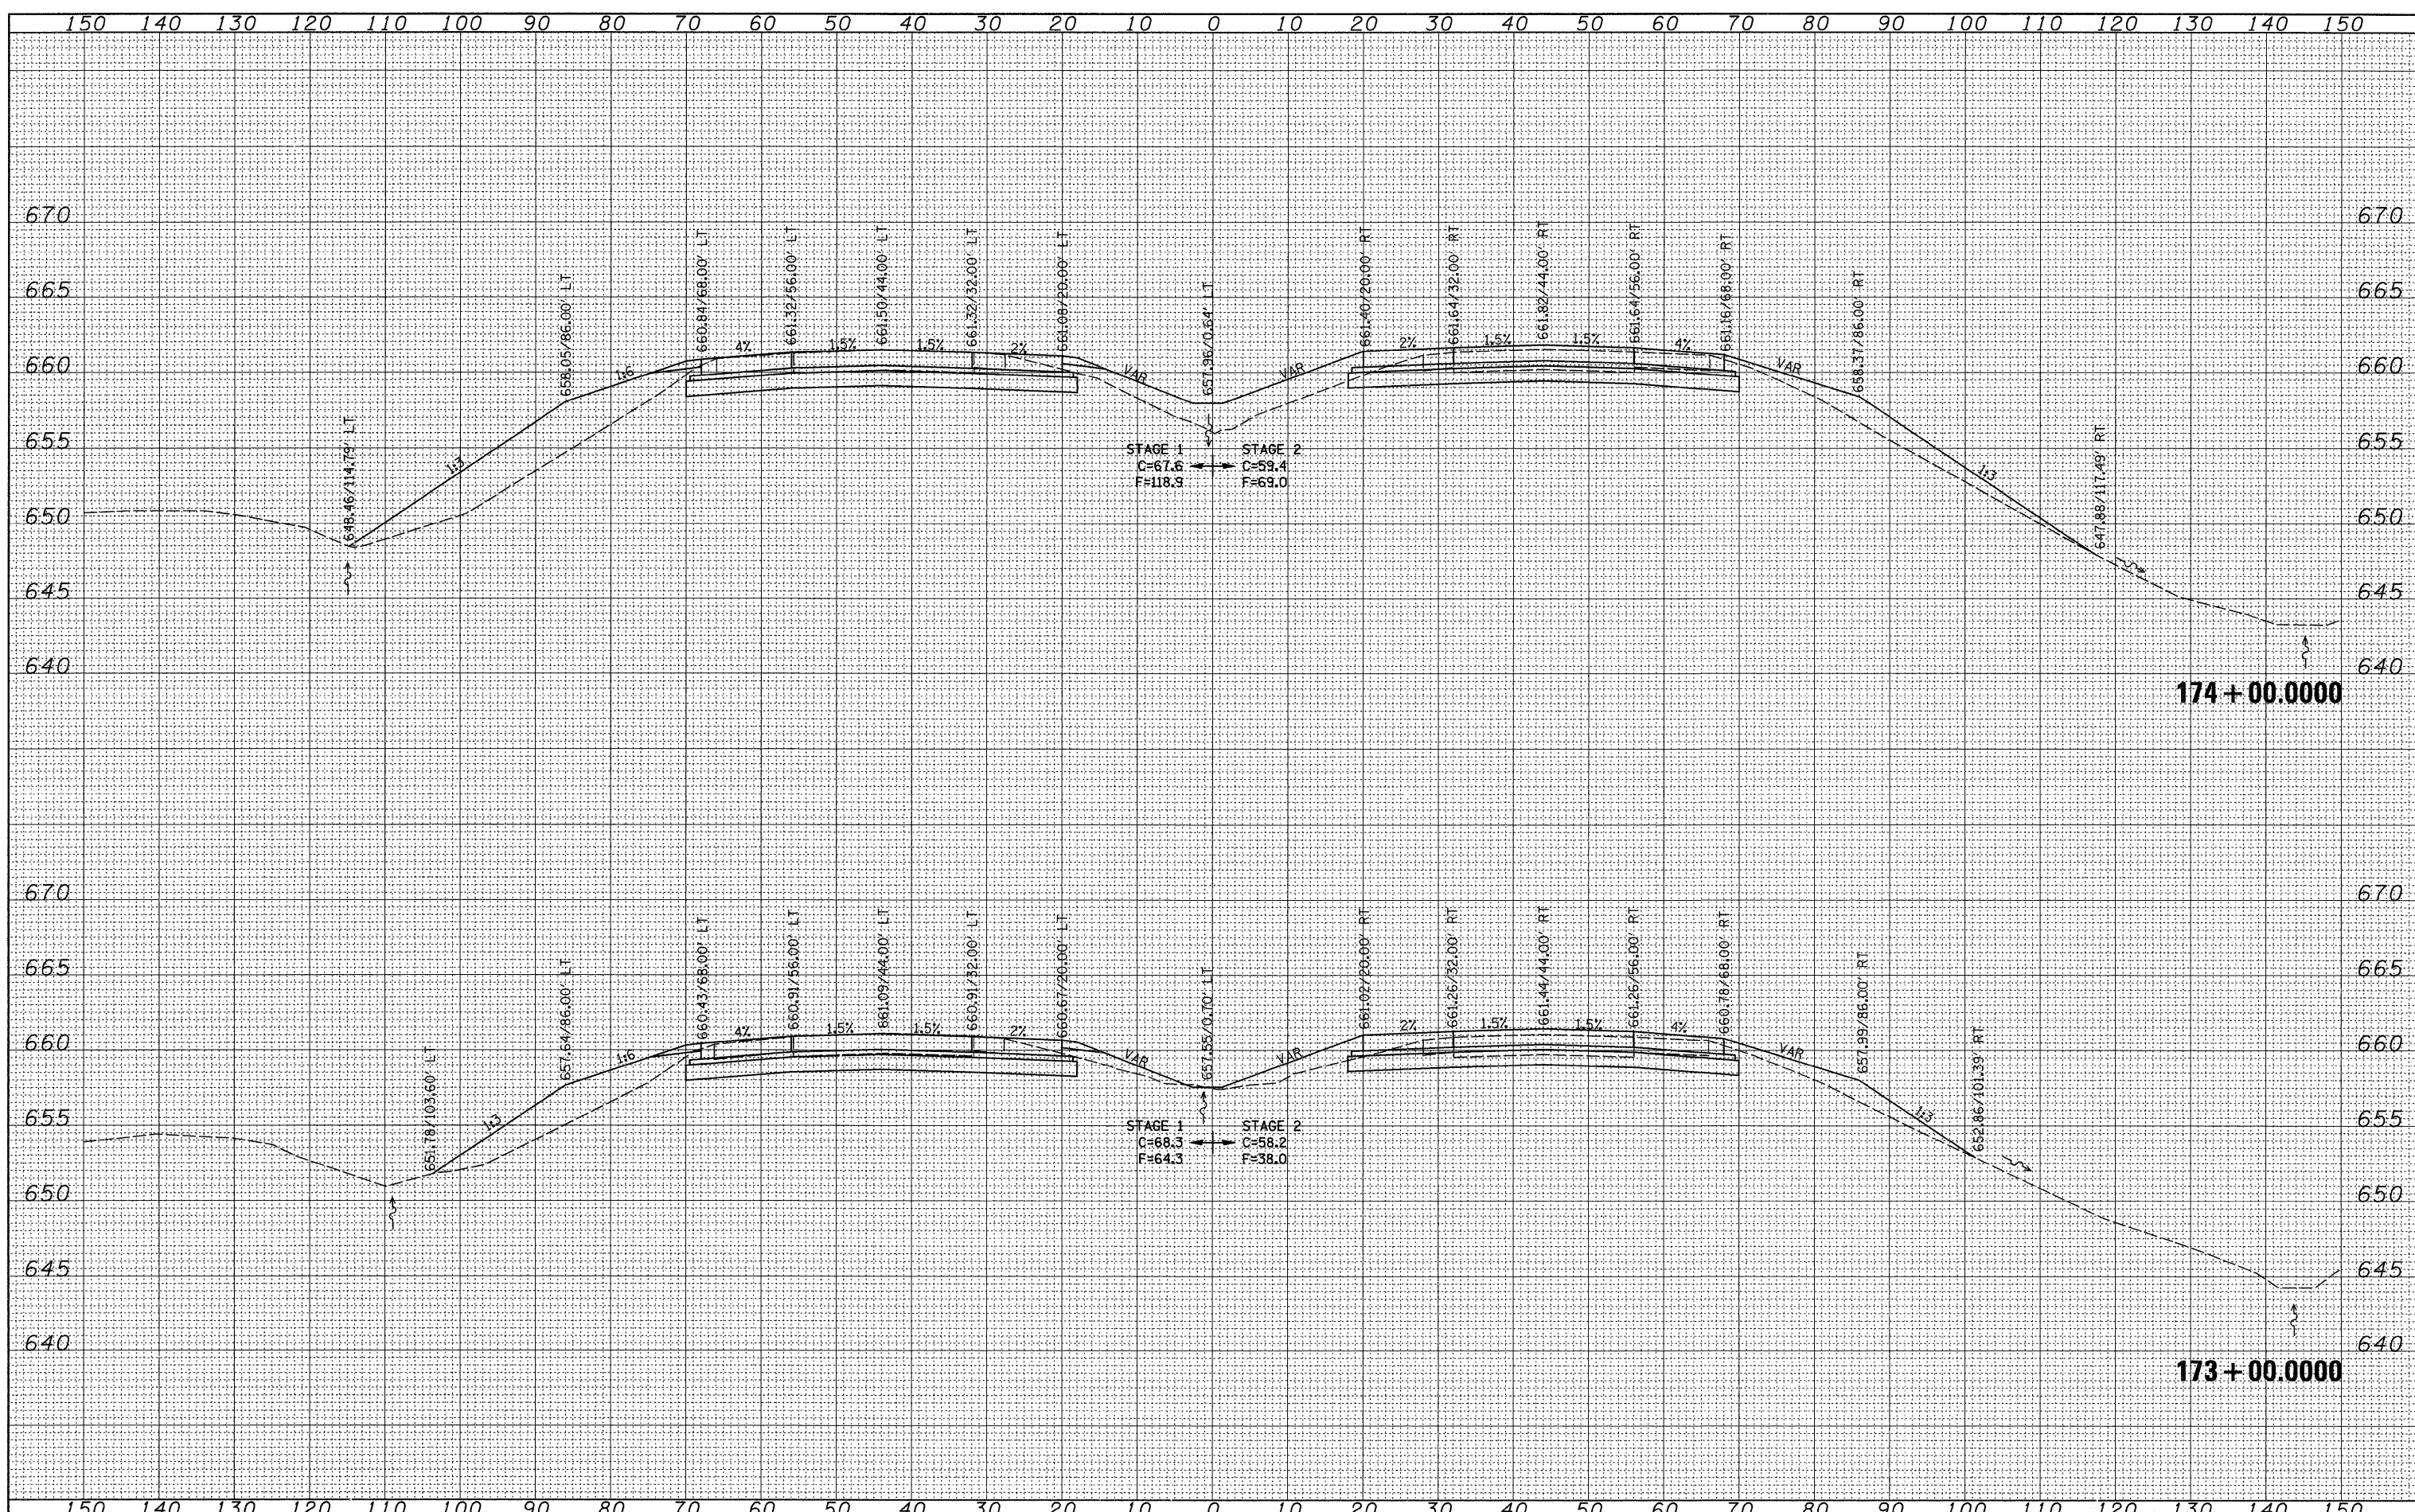

FILE NAME =	USER NAME = grantpm	DESIGNED -	REVISED -	STATE OF ILLINOIS DEPARTMENT OF TRANSPORTATION	I-80 CROSS-SECTIONS	F.A.I. RTE.	SECTION	COUNTY	TOTAL SHEETS	SHEET NO.	
ci:\pw_work\pwsdot\grantpm\dms34289\c08403xm2.dgn		DRAWN -	REVISED -			80	(81-1)R-1	ROCK ISLAND	292	286	
PLOT SCALE = 10.0000' / IN.		CHECKED -	REVISED -			CONTRACT NO. 64933					
PLOT DATE = Mon Dec 15 07:40:43 2008		DATE -	REVISED -			SCALE:	SHEET NO.	OF	SHEETS	STA. 173+00.0000 TO STA. 174+00.0000	FED. ROAD DIST. NO.