


BY	DATE
SURVEYED	
PLOTTED	
NOTE BOOK	
AREAS CHECKED	

BY	DATE
ORIGINAL SURVEY	
PLOTTED	
NOTE BOOK	
AREAS CHECKED	

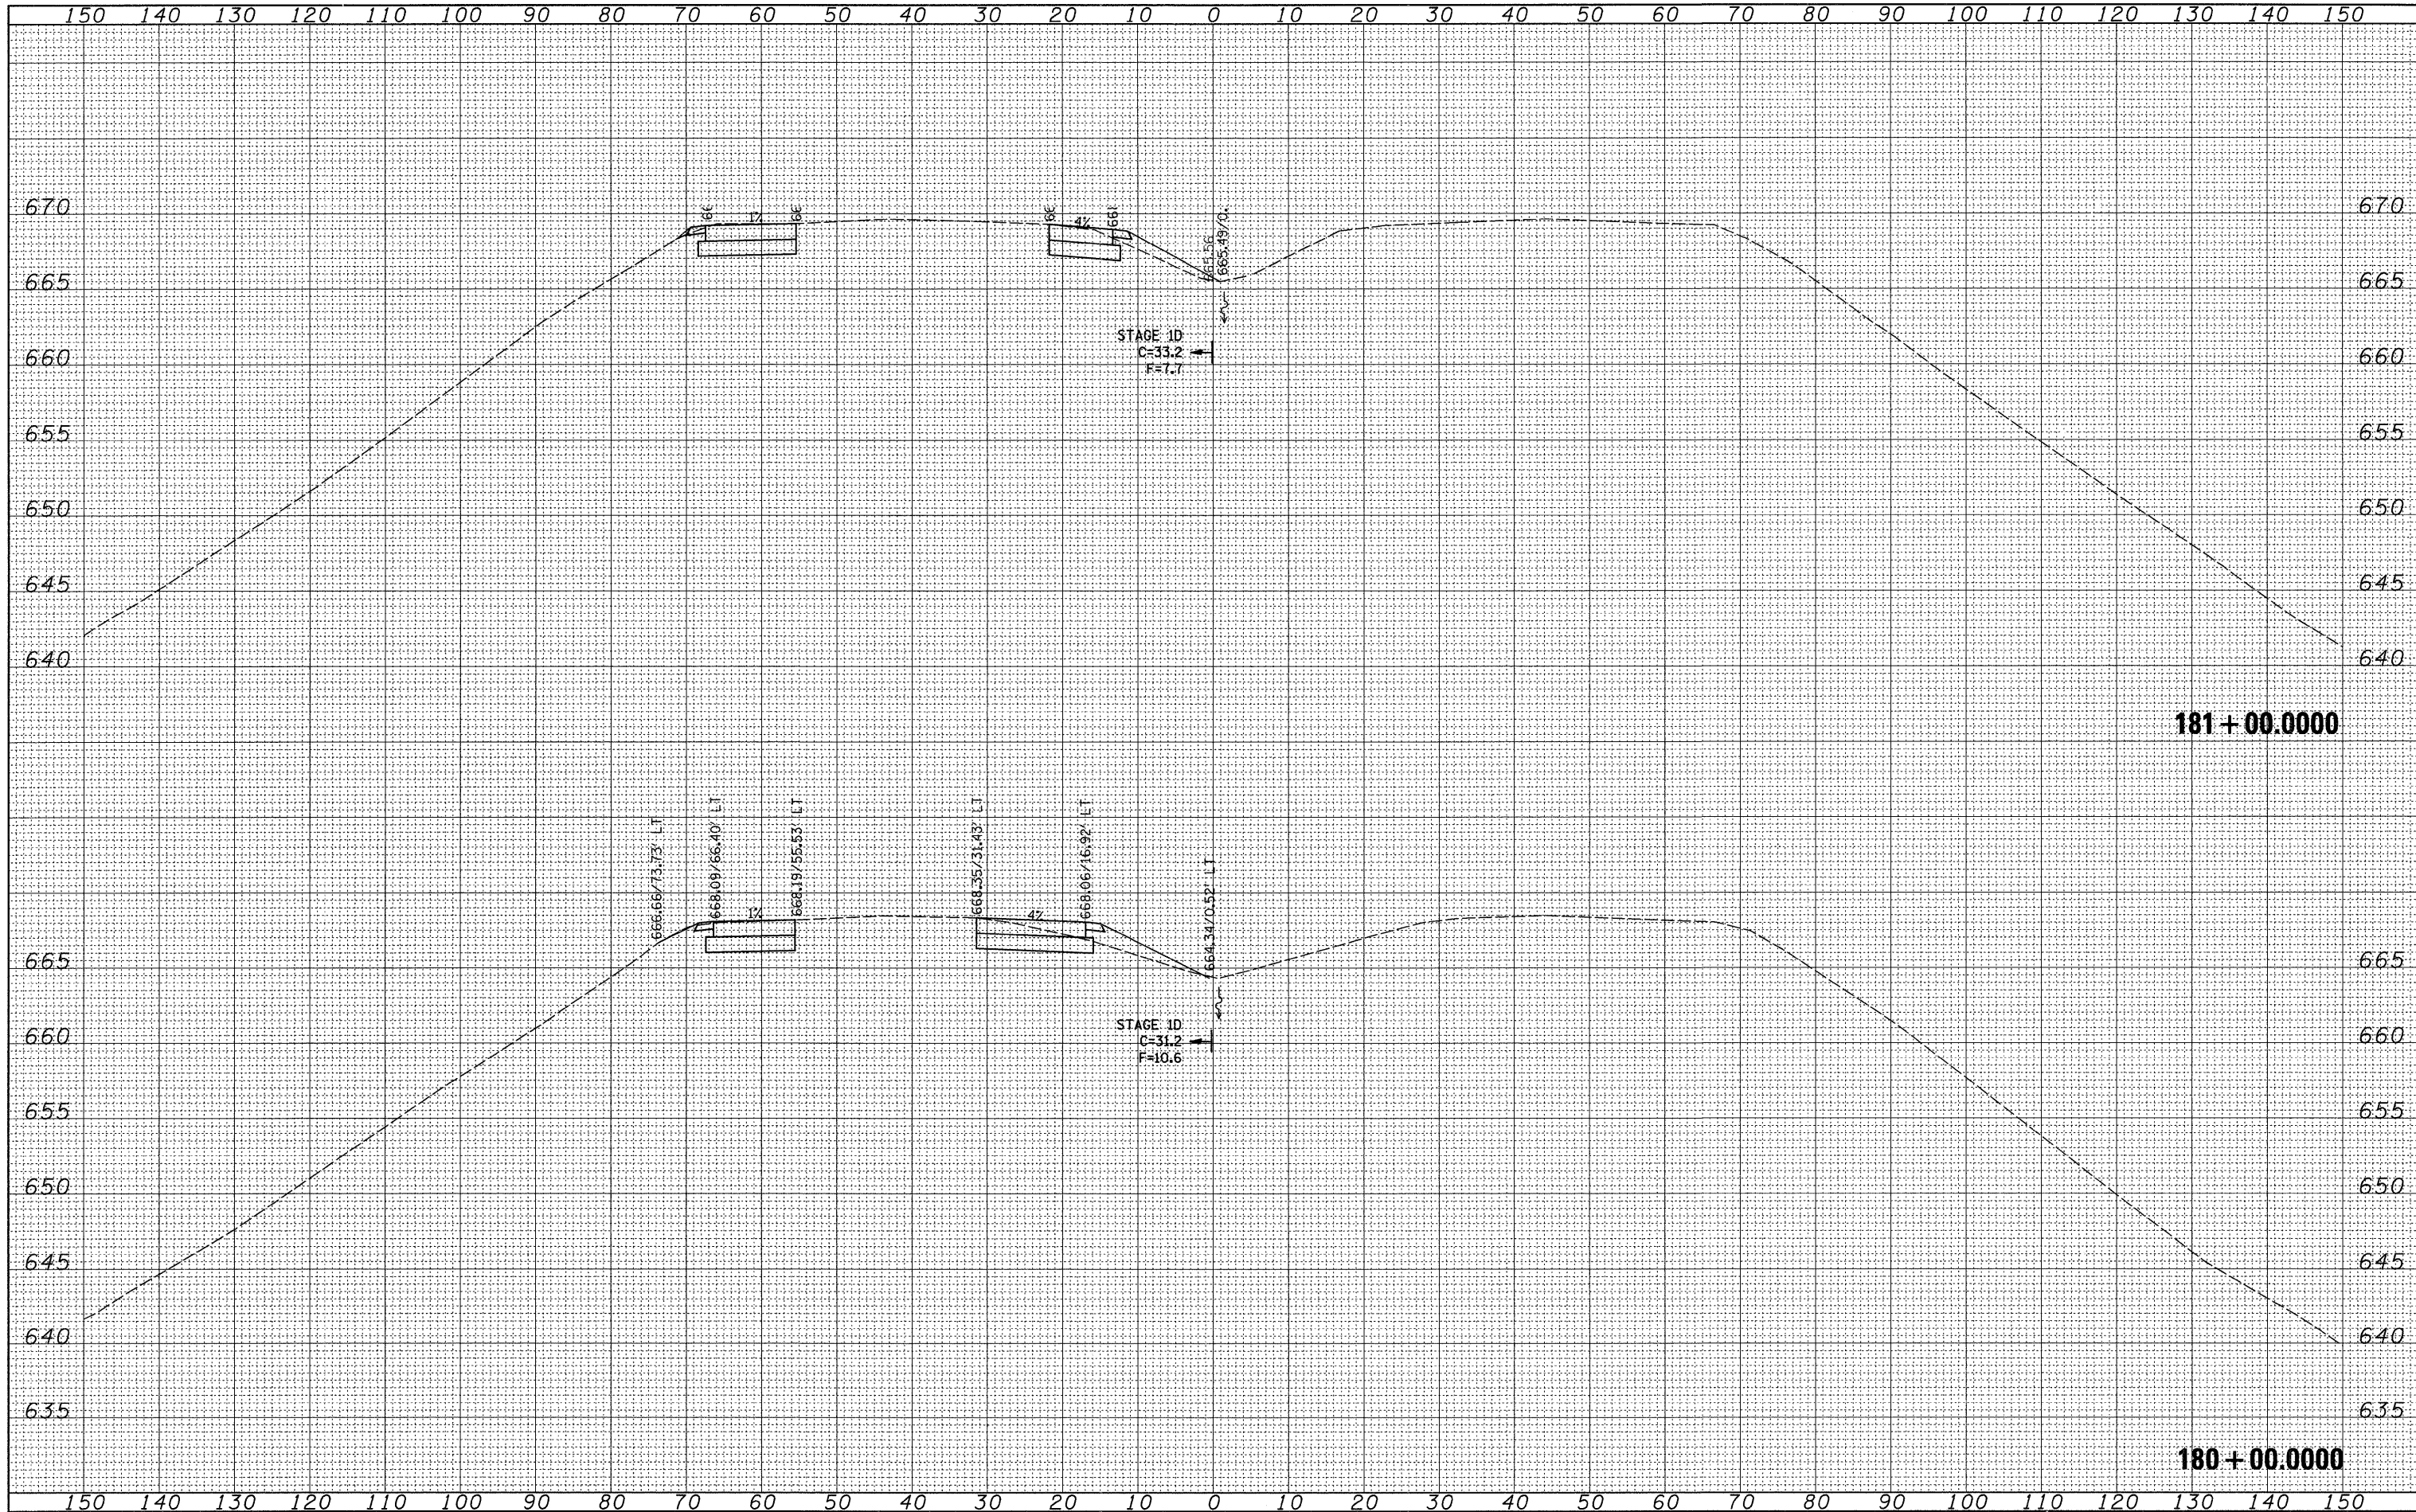

FILE NAME =  
ct:\pwork\pwork\grantspm\dms34289\d08483xm2.dgn

USER NAME = grantspm  
PLOT SCALE = 10,0000 ' / IN.  
PLOT DATE = Mon Dec 15 07:40:45 2008

DESIGNED -  
DRAWN -  
CHECKED -  
DATE -

REVISED -  
REVISED -  
REVISED -  
REVISED -

**STATE OF ILLINOIS  
DEPARTMENT OF TRANSPORTATION**

**I-80 CROSS-SECTIONS**

SCALE: SHEET NO. OF SHEETS STA. 180+00.0000 TO STA. 181+00.0000

F.A.I. RTE.	SECTION	COUNTY	TOTAL SHEETS	SHEET NO.
80	(81-1) R-1	ROCK ISLAND	292	290
CONTRACT NO. 64933			ILLINOIS FED. AID PROJECT	