



STA 418+00 - STA 420+00
 STA 422+50 - STA 424+50

U.S. 20

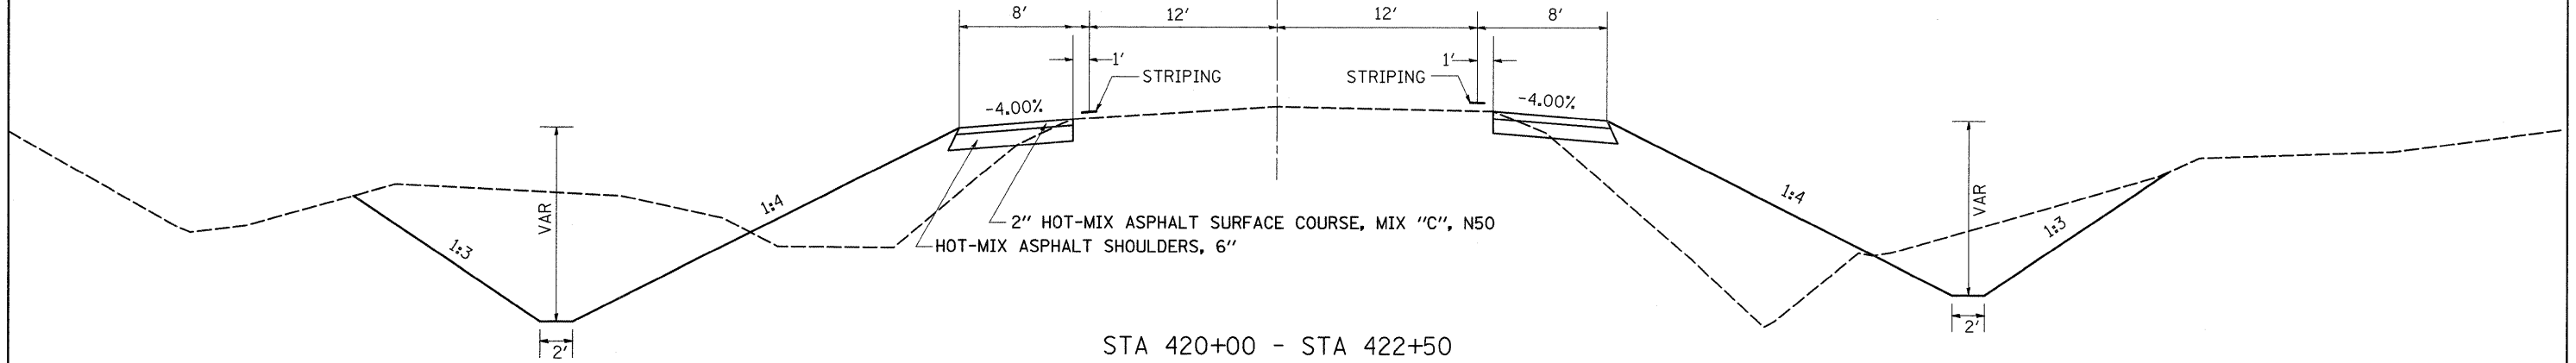


STA 420+00 - STA 422+50

U.S. 20

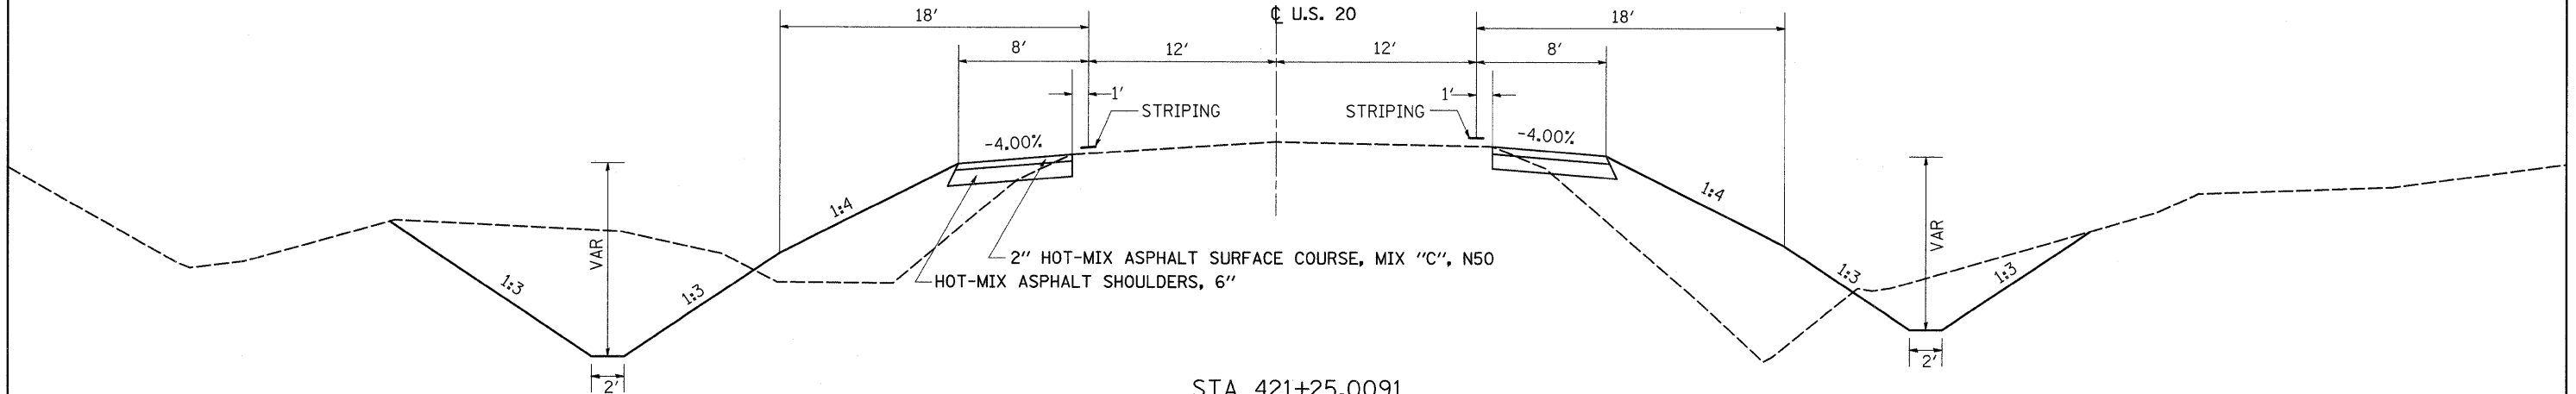

STA 421+25.0091
 S.N. 089-1122

U.S. 20

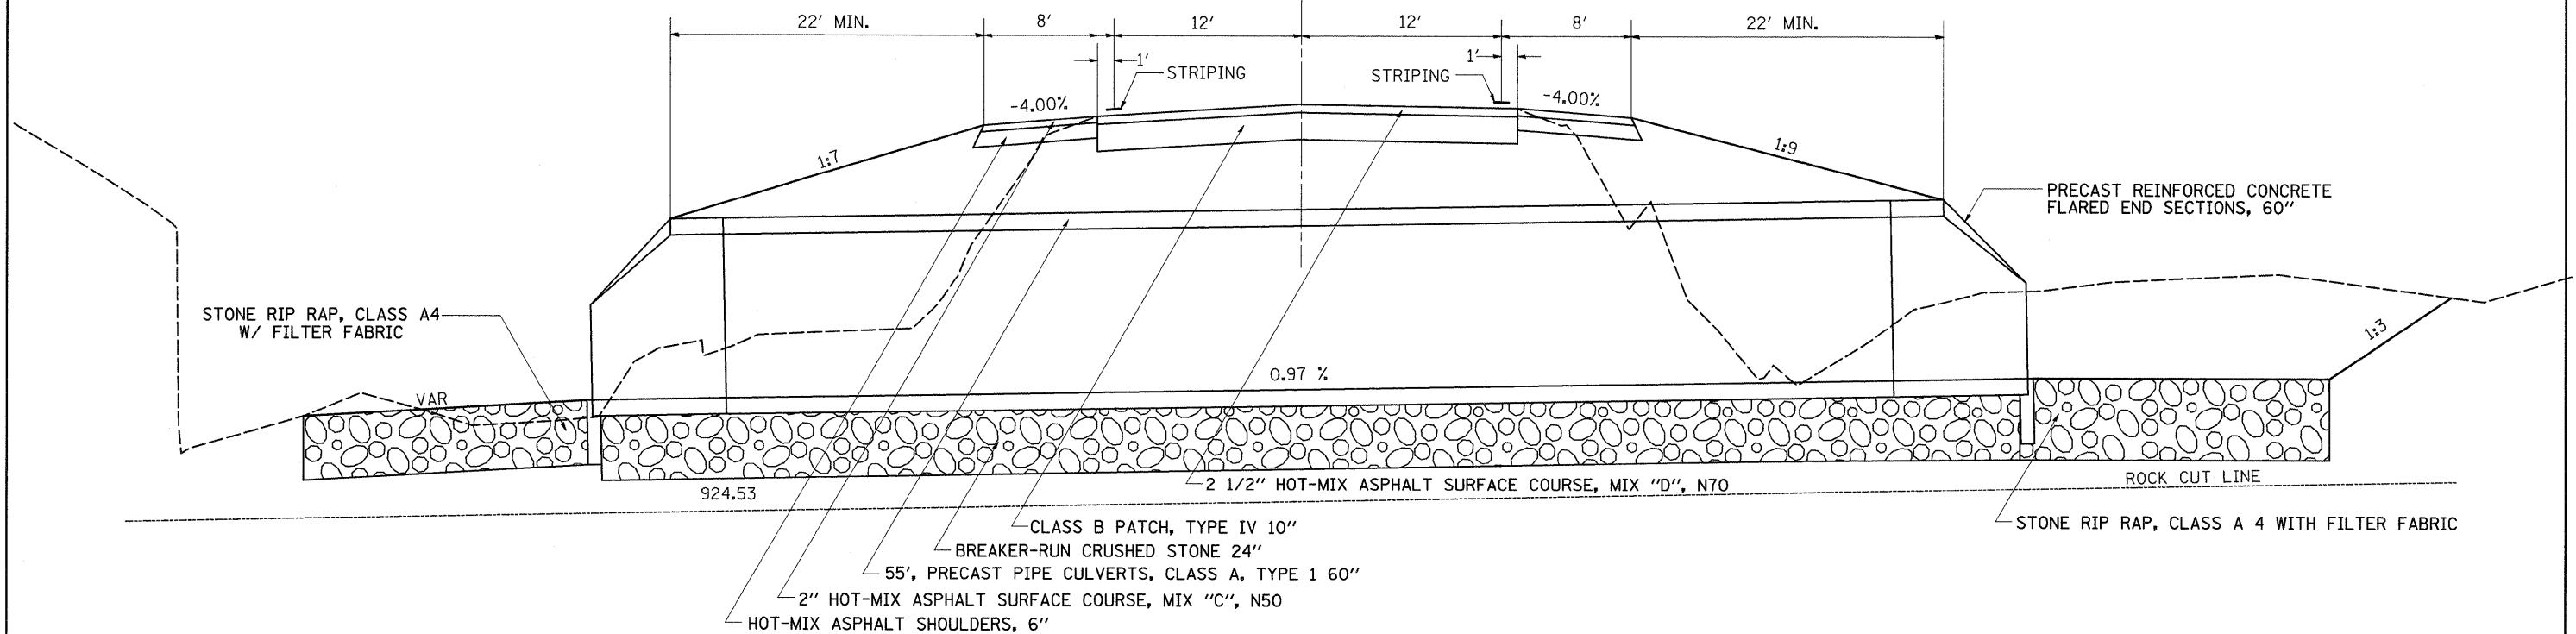

FILE NAME =
 c:\pw_work\PWIDOT\DOSSDD\dms34382\11106

USER NAME = dosidd
 DRAWN -
 CHECKED -
 DATE -

DESIGNED -
 DRAWN -
 CHECKED -
 DATE -

REVISED -
 REVISED -
 REVISED -
 REVISED -

STATE OF ILLINOIS
 DEPARTMENT OF TRANSPORTATION

US 20
 TYPICAL SECTIONS
 SCALE: SHEET NO. OF SHEETS STA. TO STA.

F.A.P. RTE.	SECTION	COUNTY	TOTAL SHEETS	SHEET NO.
301	21T-2	STEPHENSON	56	7
CONTRACT NO. 64C63				
FED. ROAD DIST. NO. ILLINOIS FED. AID PROJECT				