



STA. 442+00 - 443+50 & STA 444+50 - STA 446+00

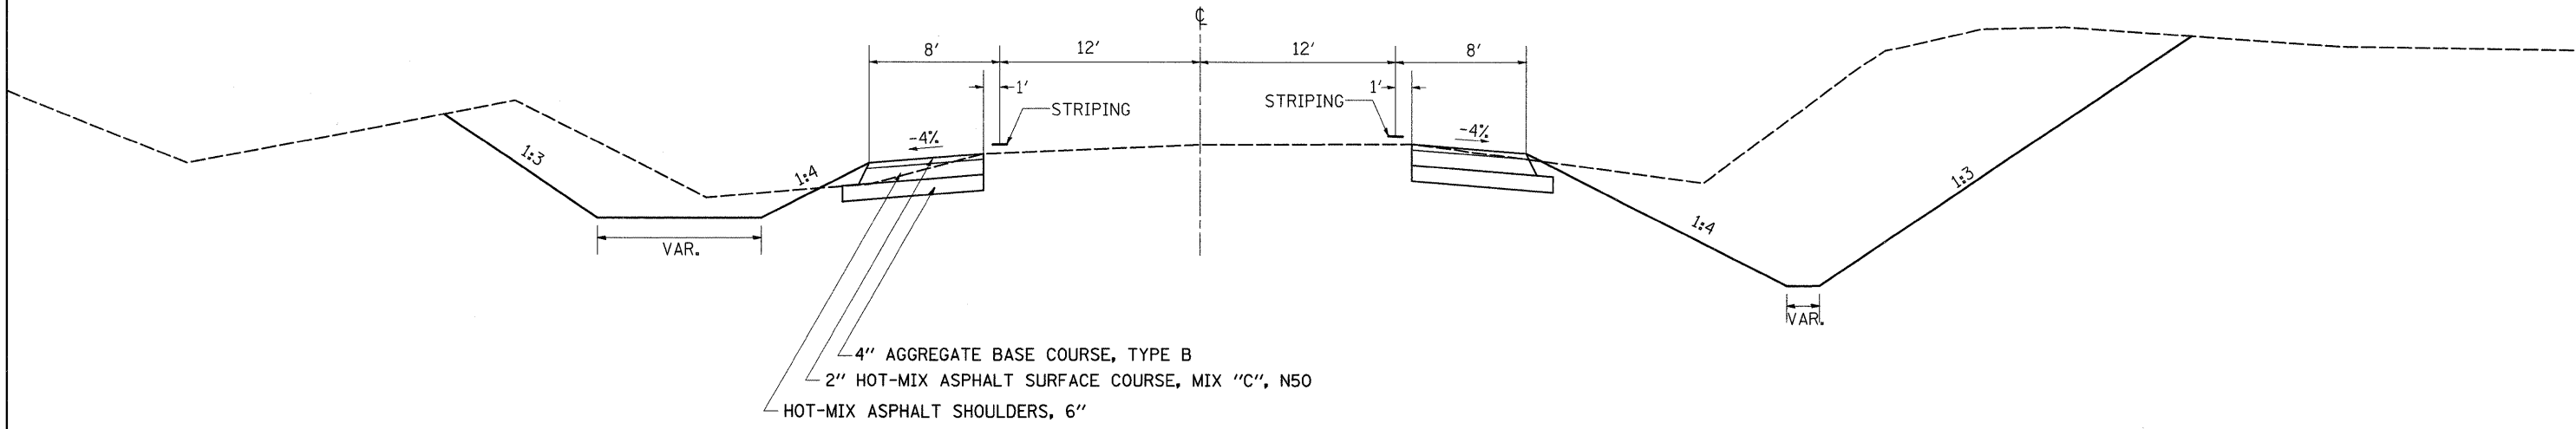

4" AGGREGATE BASE COURSE, TYPE B
 2" HOT-MIX ASPHALT SURFACE COURSE, MIX "C", N50
 HOT-MIX ASPHALT SHOULDERS, 6"

ROCK CUT LINE

STA. 444+02

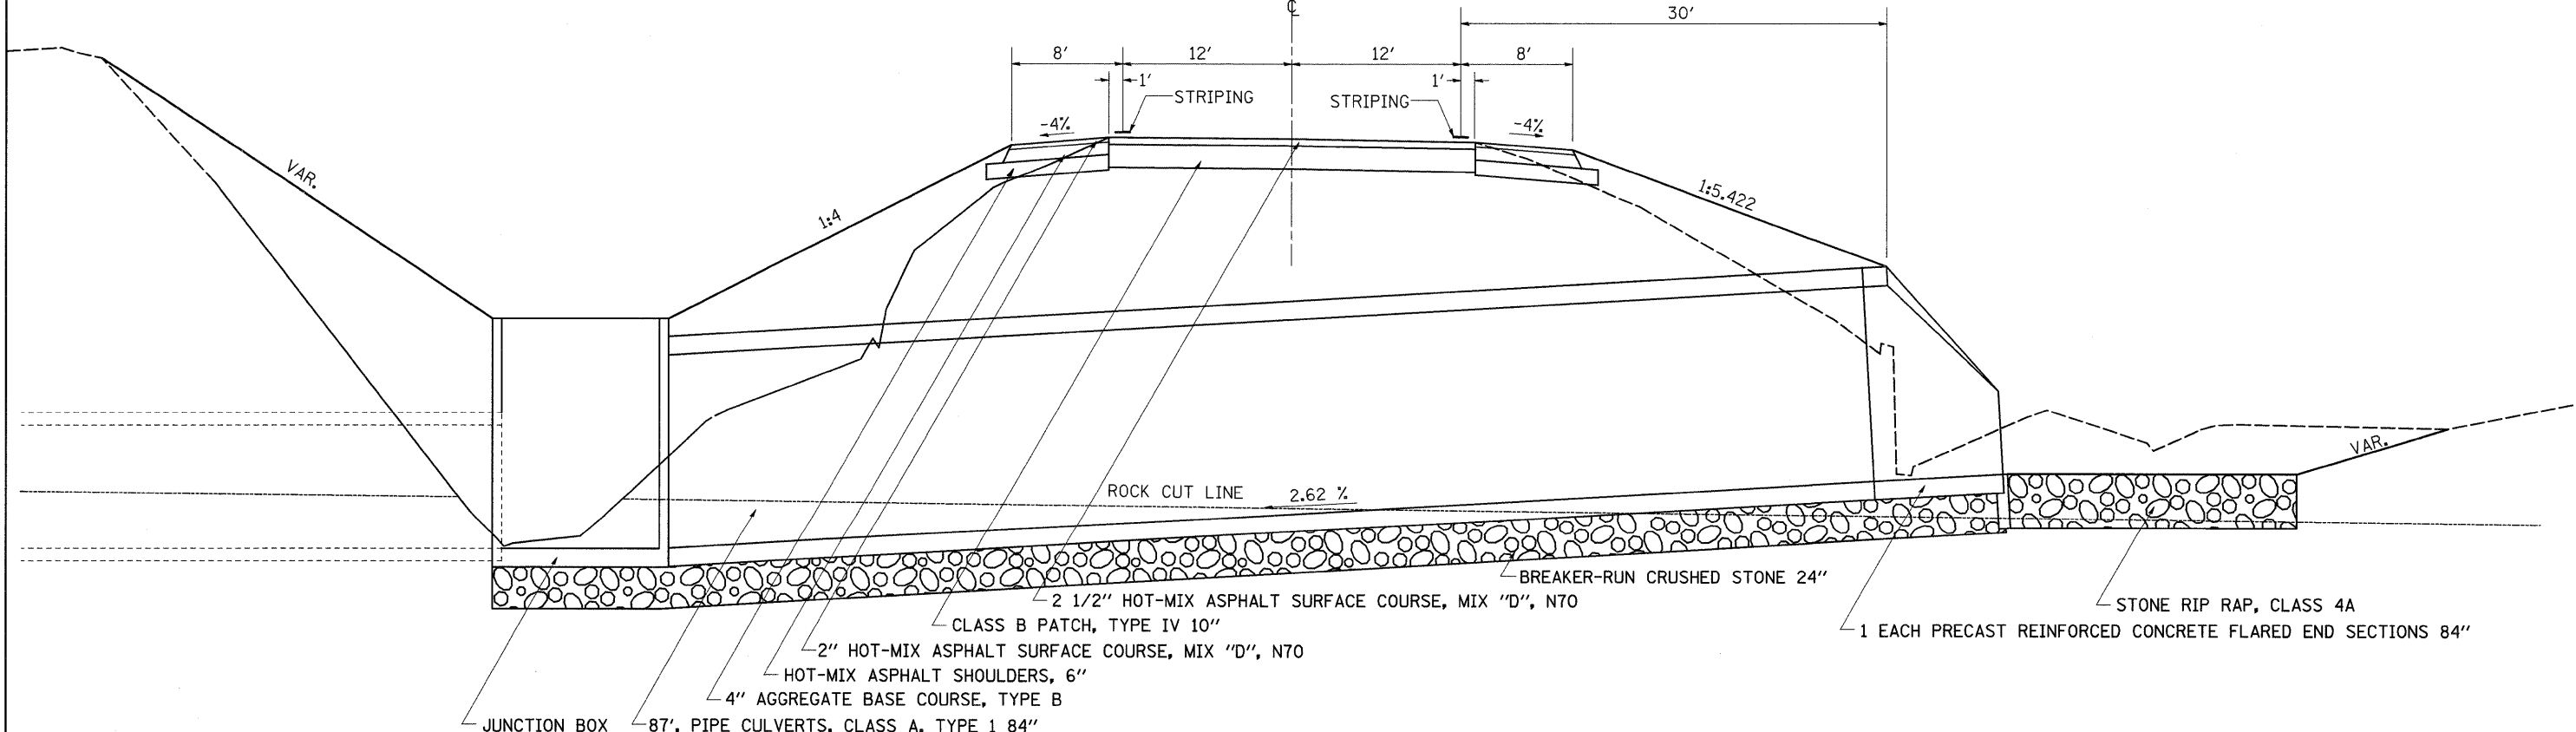

2 1/2" HOT-MIX ASPHALT SURFACE COURSE, MIX "D", N70
 CLASS B PATCH, TYPE IV 10"
 2" HOT-MIX ASPHALT SURFACE COURSE, MIX "D", N70
 HOT-MIX ASPHALT SHOULDERS, 6"
 4" AGGREGATE BASE COURSE, TYPE B
 87" PIPE CULVERTS, CLASS A, TYPE 1 84"
 JUNCTION BOX
 BREAKER-RUN CRUSHED STONE 24"
 STONE RIP RAP, CLASS 4A
 1 EACH PRECAST REINFORCED CONCRETE FLARED END SECTIONS 84"

FILE NAME =	USER NAME = dosodd	DESIGNED -	REVISED -	STATE OF ILLINOIS DEPARTMENT OF TRANSPORTATION	US 20 TYPICAL SECTIONS			F.A.P. RTE.	SECTION	COUNTY	TOTAL SHEETS	SHEET NO.			
ct\pw_work\PWIDOT\DOSSDD\dms34382\st1186	sup.dgn	DRAWN -	REVISED -		SCALE:	SHEET NO.	OF	SHEETS	STA.	TO STA.	301	21T-2	STEPHENSON	56	9
		CHECKED -	REVISED -								CONTRACT NO. 64C63				
		DATE -	REVISED -								ILLINOIS FED. AID PROJECT				