


CONSTRUCT SHOULDER PER DIST. STD 23.4a  
 PRIOR TO PLACING TEMPORARY BARRIER WALL  
 USING TRAFFIC CONTROL AND PROTECTION STANDARD 701201

**STAGE I**

STA. 444+02

U.S. 20

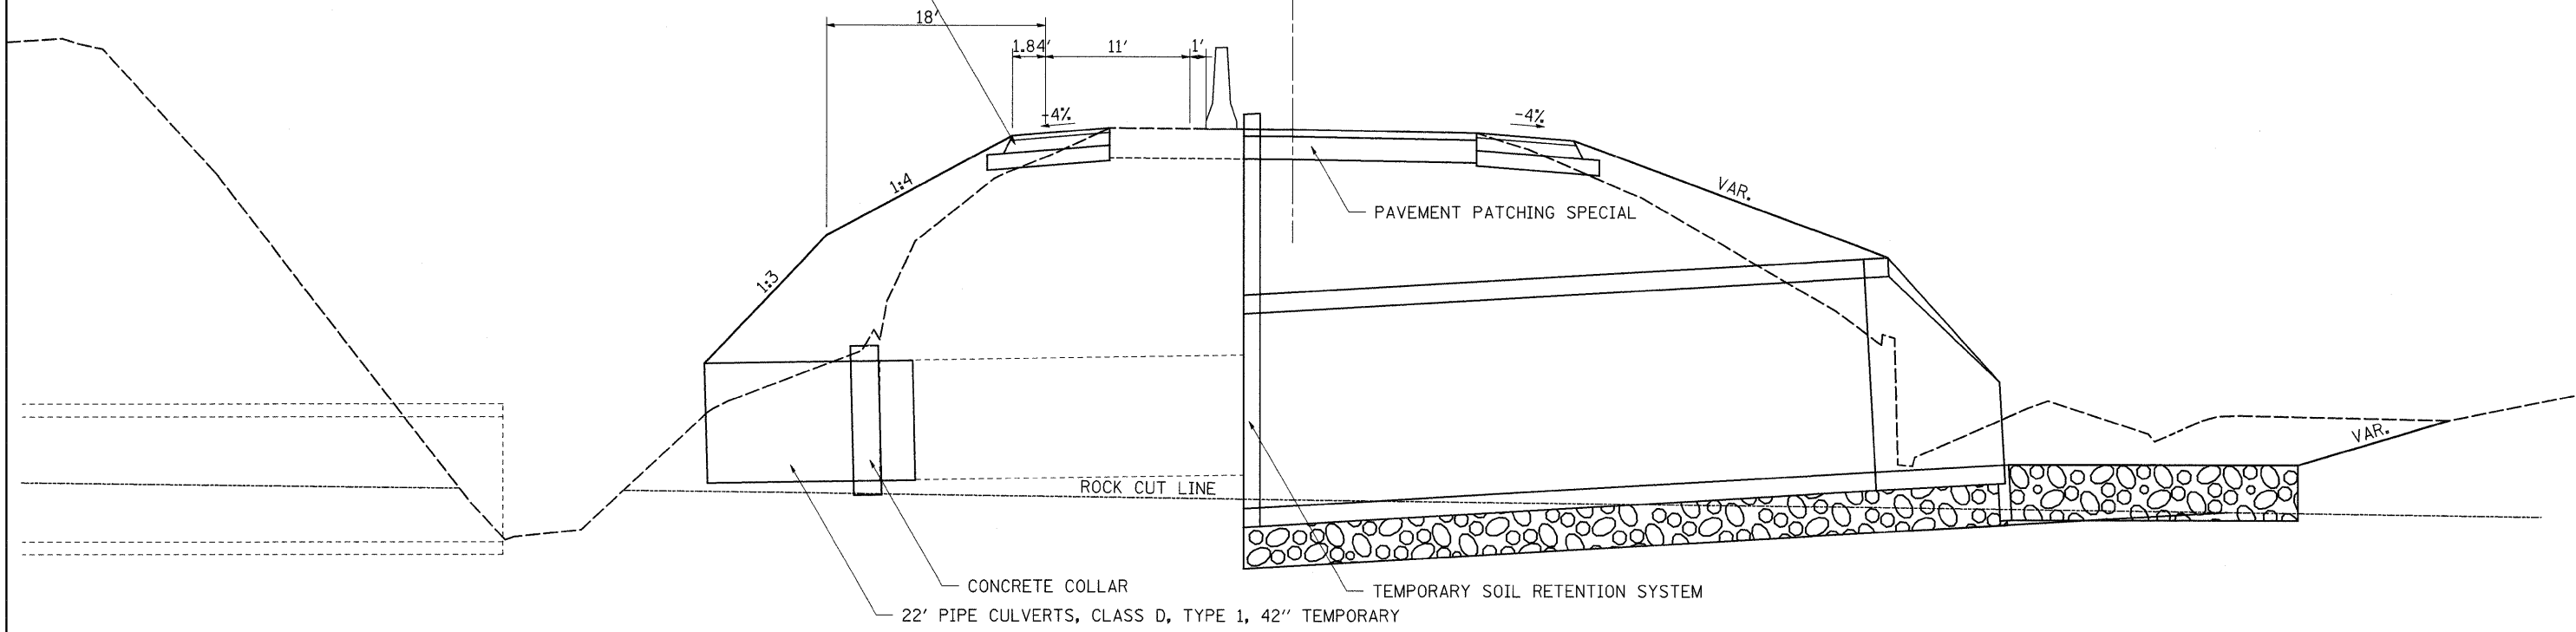


NOTE: SEE CULVERT DETAIL  
 TEMPORARY SOIL RETENTION  
 SYSTEM SHEET

**STAGE II**

STA. 444+02

U.S. 20

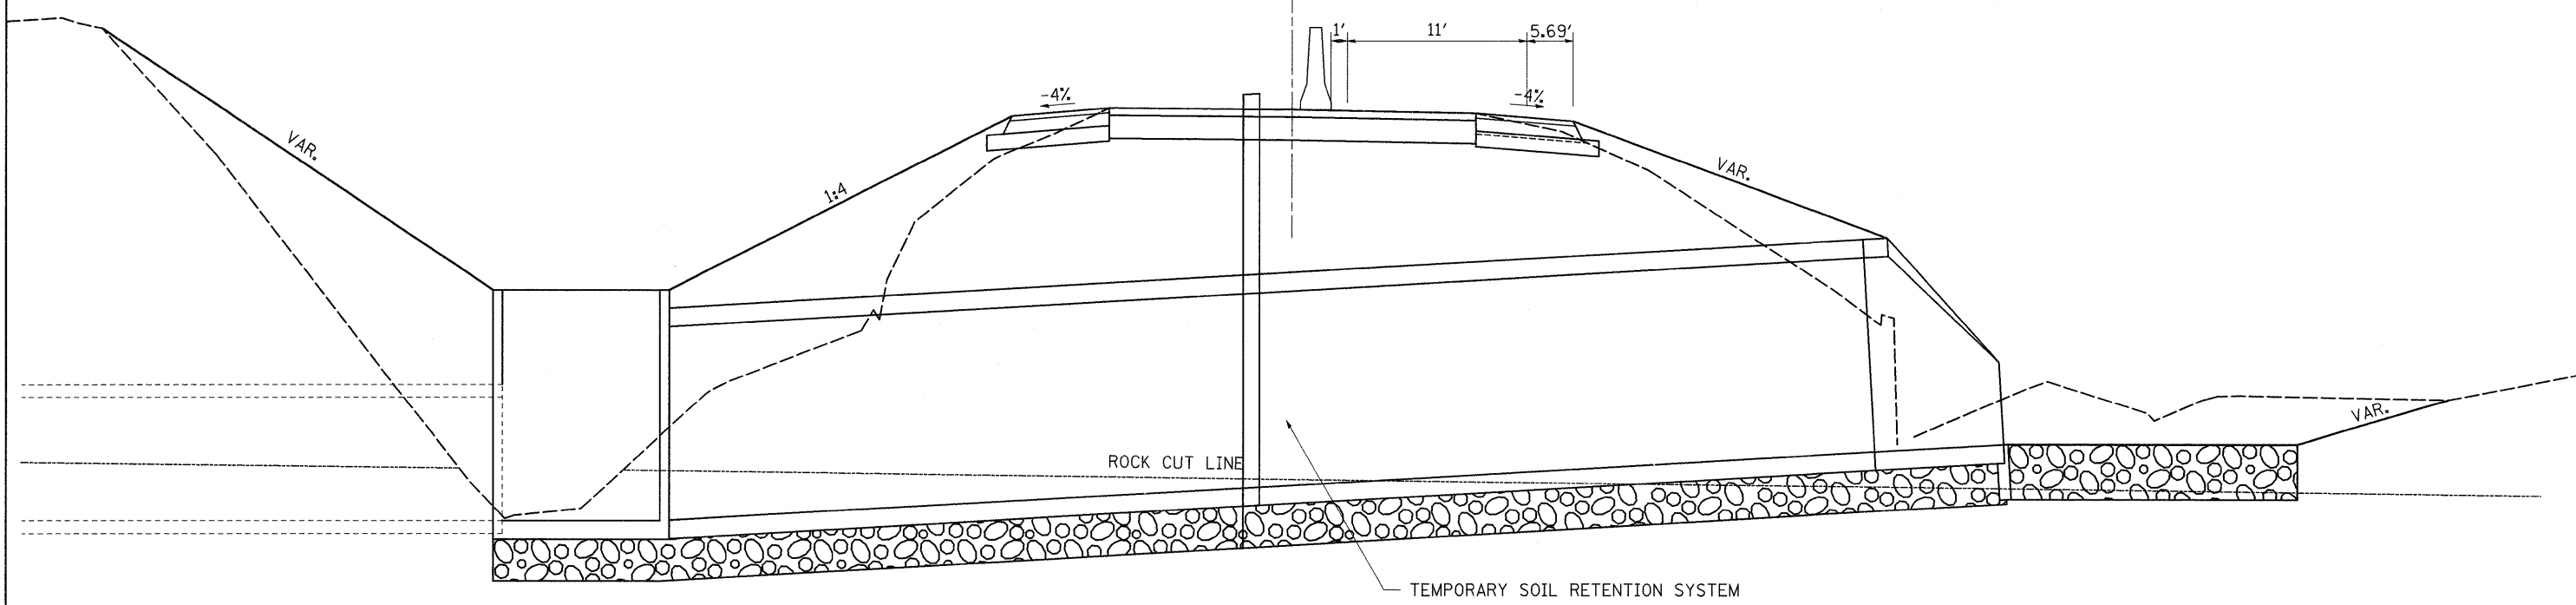

FILE NAME =  
 c:\pw\_work\PWIDOT\DOSSDD\dms34371\d11201atg.dgn

USER NAME = dssdd  
 PLOT SCALE = 50.0000' / IN.  
 PLOT DATE = Thu Dec 04 07:22:03 2008

DESIGNED -  
 DRAWN -  
 CHECKED -  
 DATE -

REVISED -  
 REVISED -  
 REVISED -  
 REVISED -

STATE OF ILLINOIS  
 DEPARTMENT OF TRANSPORTATION

STAGING TYPICAL  
 CULVERT STA 444+08

SCALE: SHEET NO. OF SHEETS STA. TO STA.

F.A.P. RTE.	SECTION	COUNTY	TOTAL SHEETS	SHEET NO.
301	21T-2	STEPHENSON	56	19
FED. ROAD DIST. NO. ILLINOIS FED. AID PROJECT			CONTRACT NO. 64C63	