
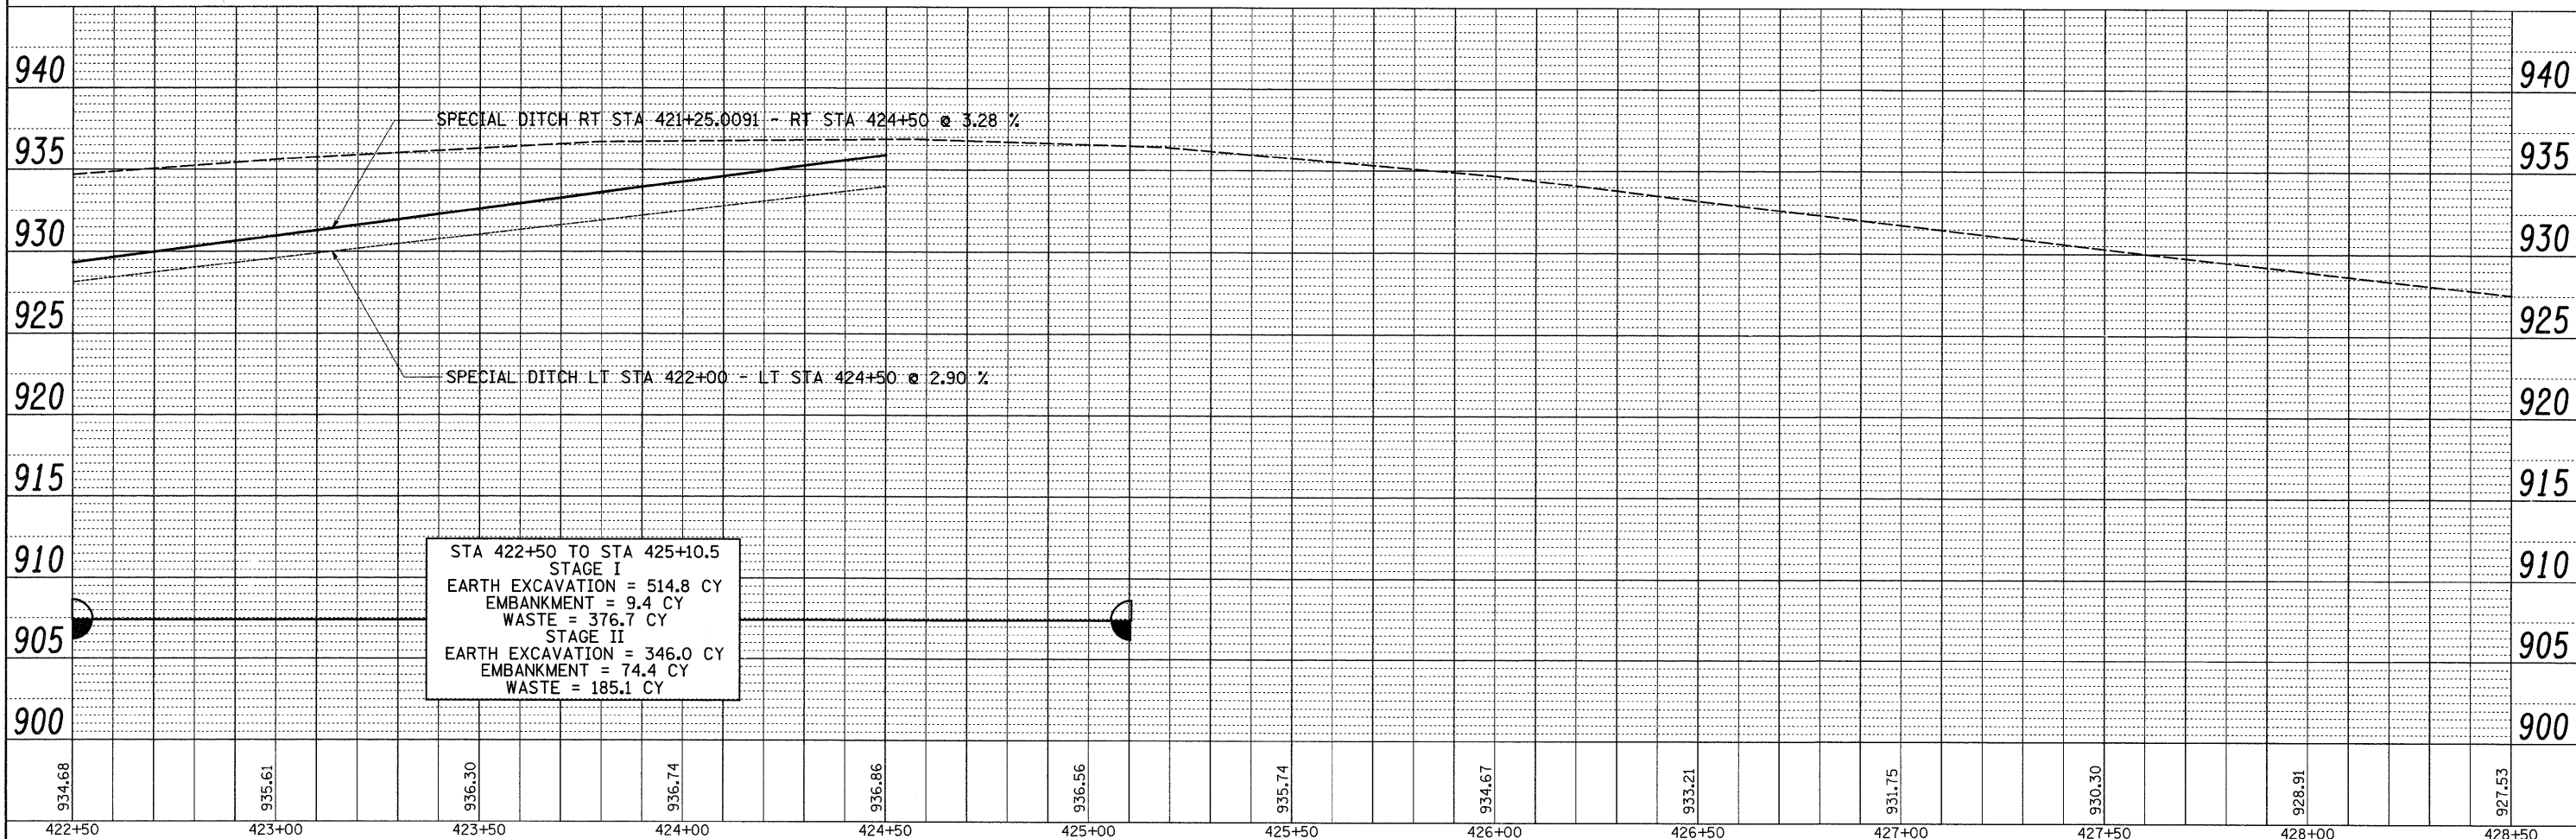
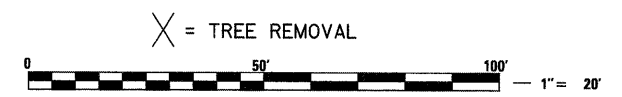


PLAN SURVEYED BY DATE  
 PLOTTED BY  
 CHECKED BY  
 REVISIONS  
 NO. OF REVISIONS  
 CHECKED BY  
 DATE  
 CADD FILE NAME

PROFILE SURVEYED BY DATE  
 PLOTTED BY  
 CHECKED BY  
 REVISIONS  
 NO. OF REVISIONS  
 CHECKED BY  
 DATE  
 STRUCTURE NOTATIONS CHFD

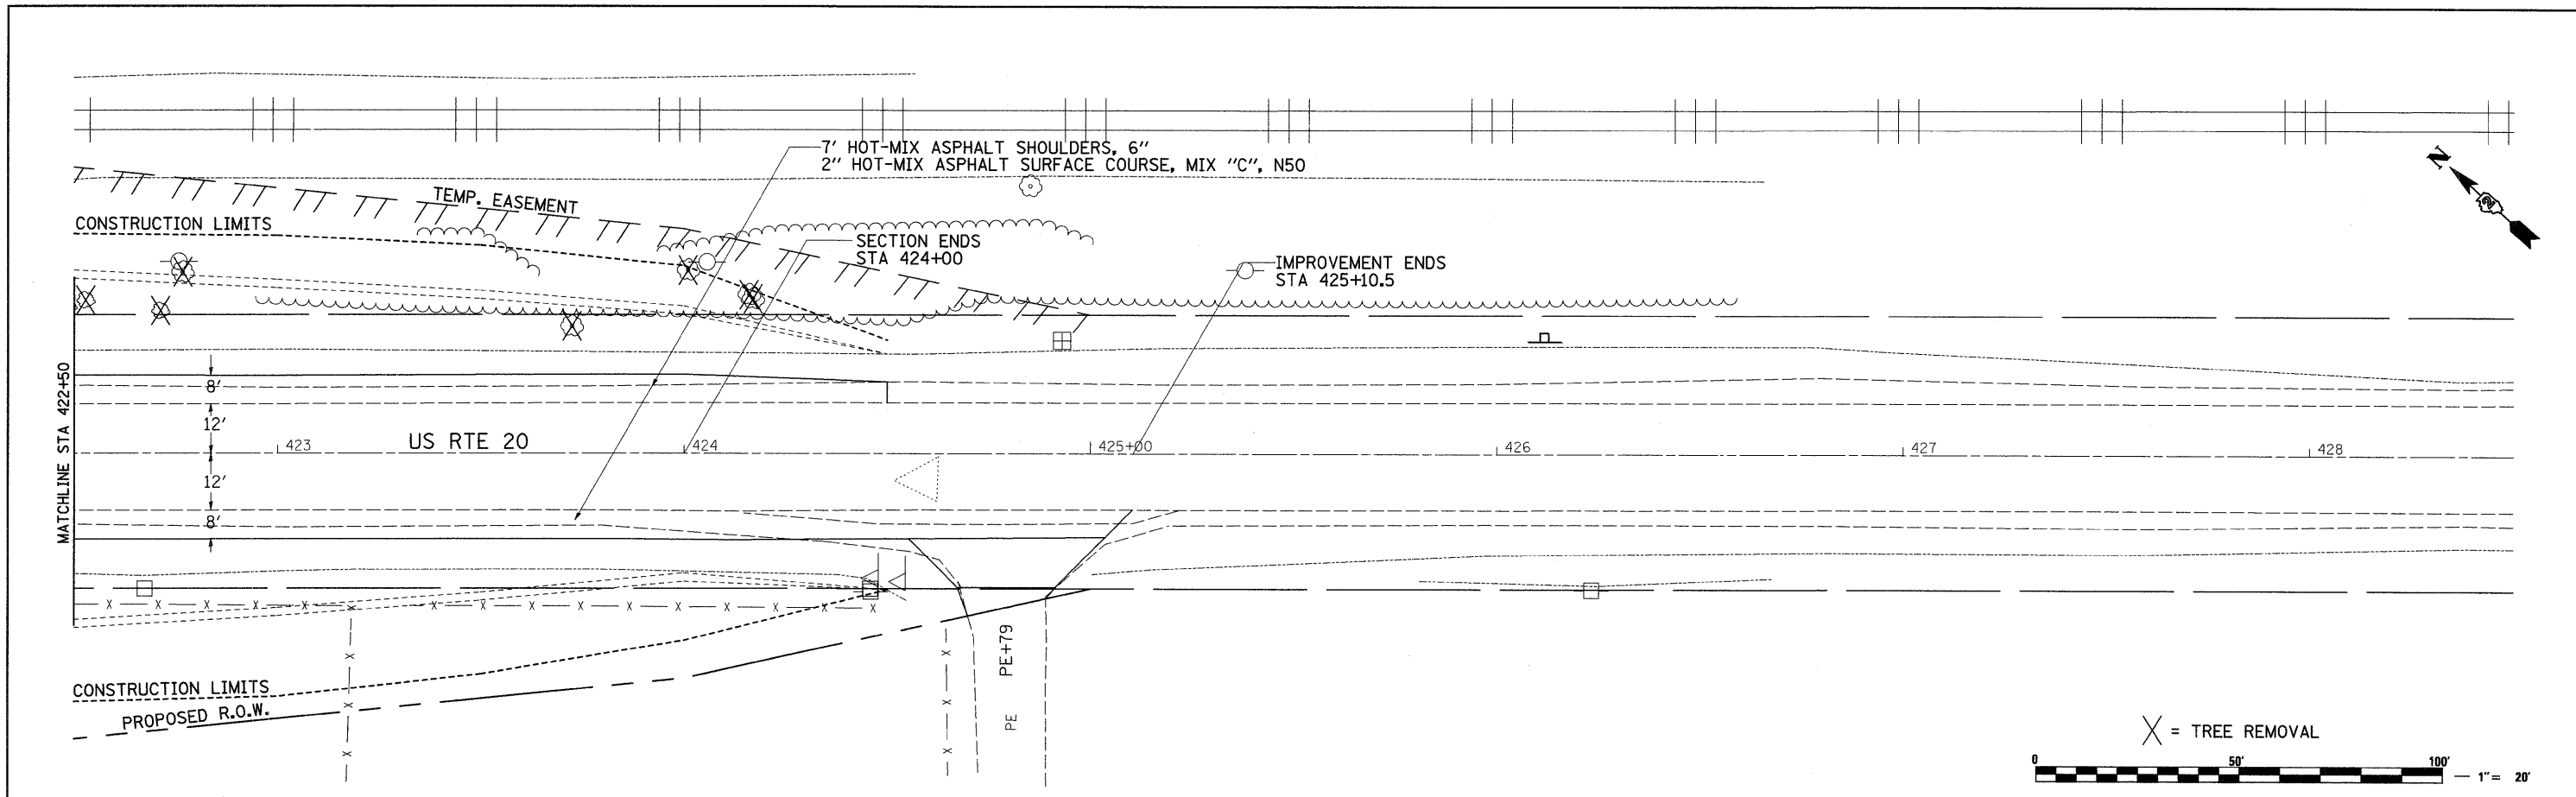

FILE NAME =	USER NAME = dosadd	DESIGNED -	REVISED -	F.A.P. RTE.	SECTION	COUNTY	TOTAL SHEETS	SHEET NO.
c:\pwwork\p\idot\DOSSDD\dms34382\11206.dgn		DRAWN -	REVISED -	301	21T-2	STEPHENSON	56	25
PLOT SCALE = 20.0000' / IN.		CHECKED -	REVISED -	CONTRACT NO. 64C63				
PLOT DATE = Thu Dec 04 08:06:26 2008		DATE -	REVISED -	ILLINOIS FED. AID PROJECT				

STATE OF ILLINOIS  
 DEPARTMENT OF TRANSPORTATION

US 20

SCALE: SHEET NO. OF SHEETS STA. TO STA.