


DATE	
BY	
FINAL SURVEY	
SURVEYED	
PLOTTED	
NOTE BOOK	
TEMPLATE	
AREAS CHECKED	
NO.	

DATE	
BY	
ORIGINAL SURVEY	
SURVEYED	
PLOTTED	
NOTE BOOK	
TEMPLATE	
AREAS CHECKED	
NO.	

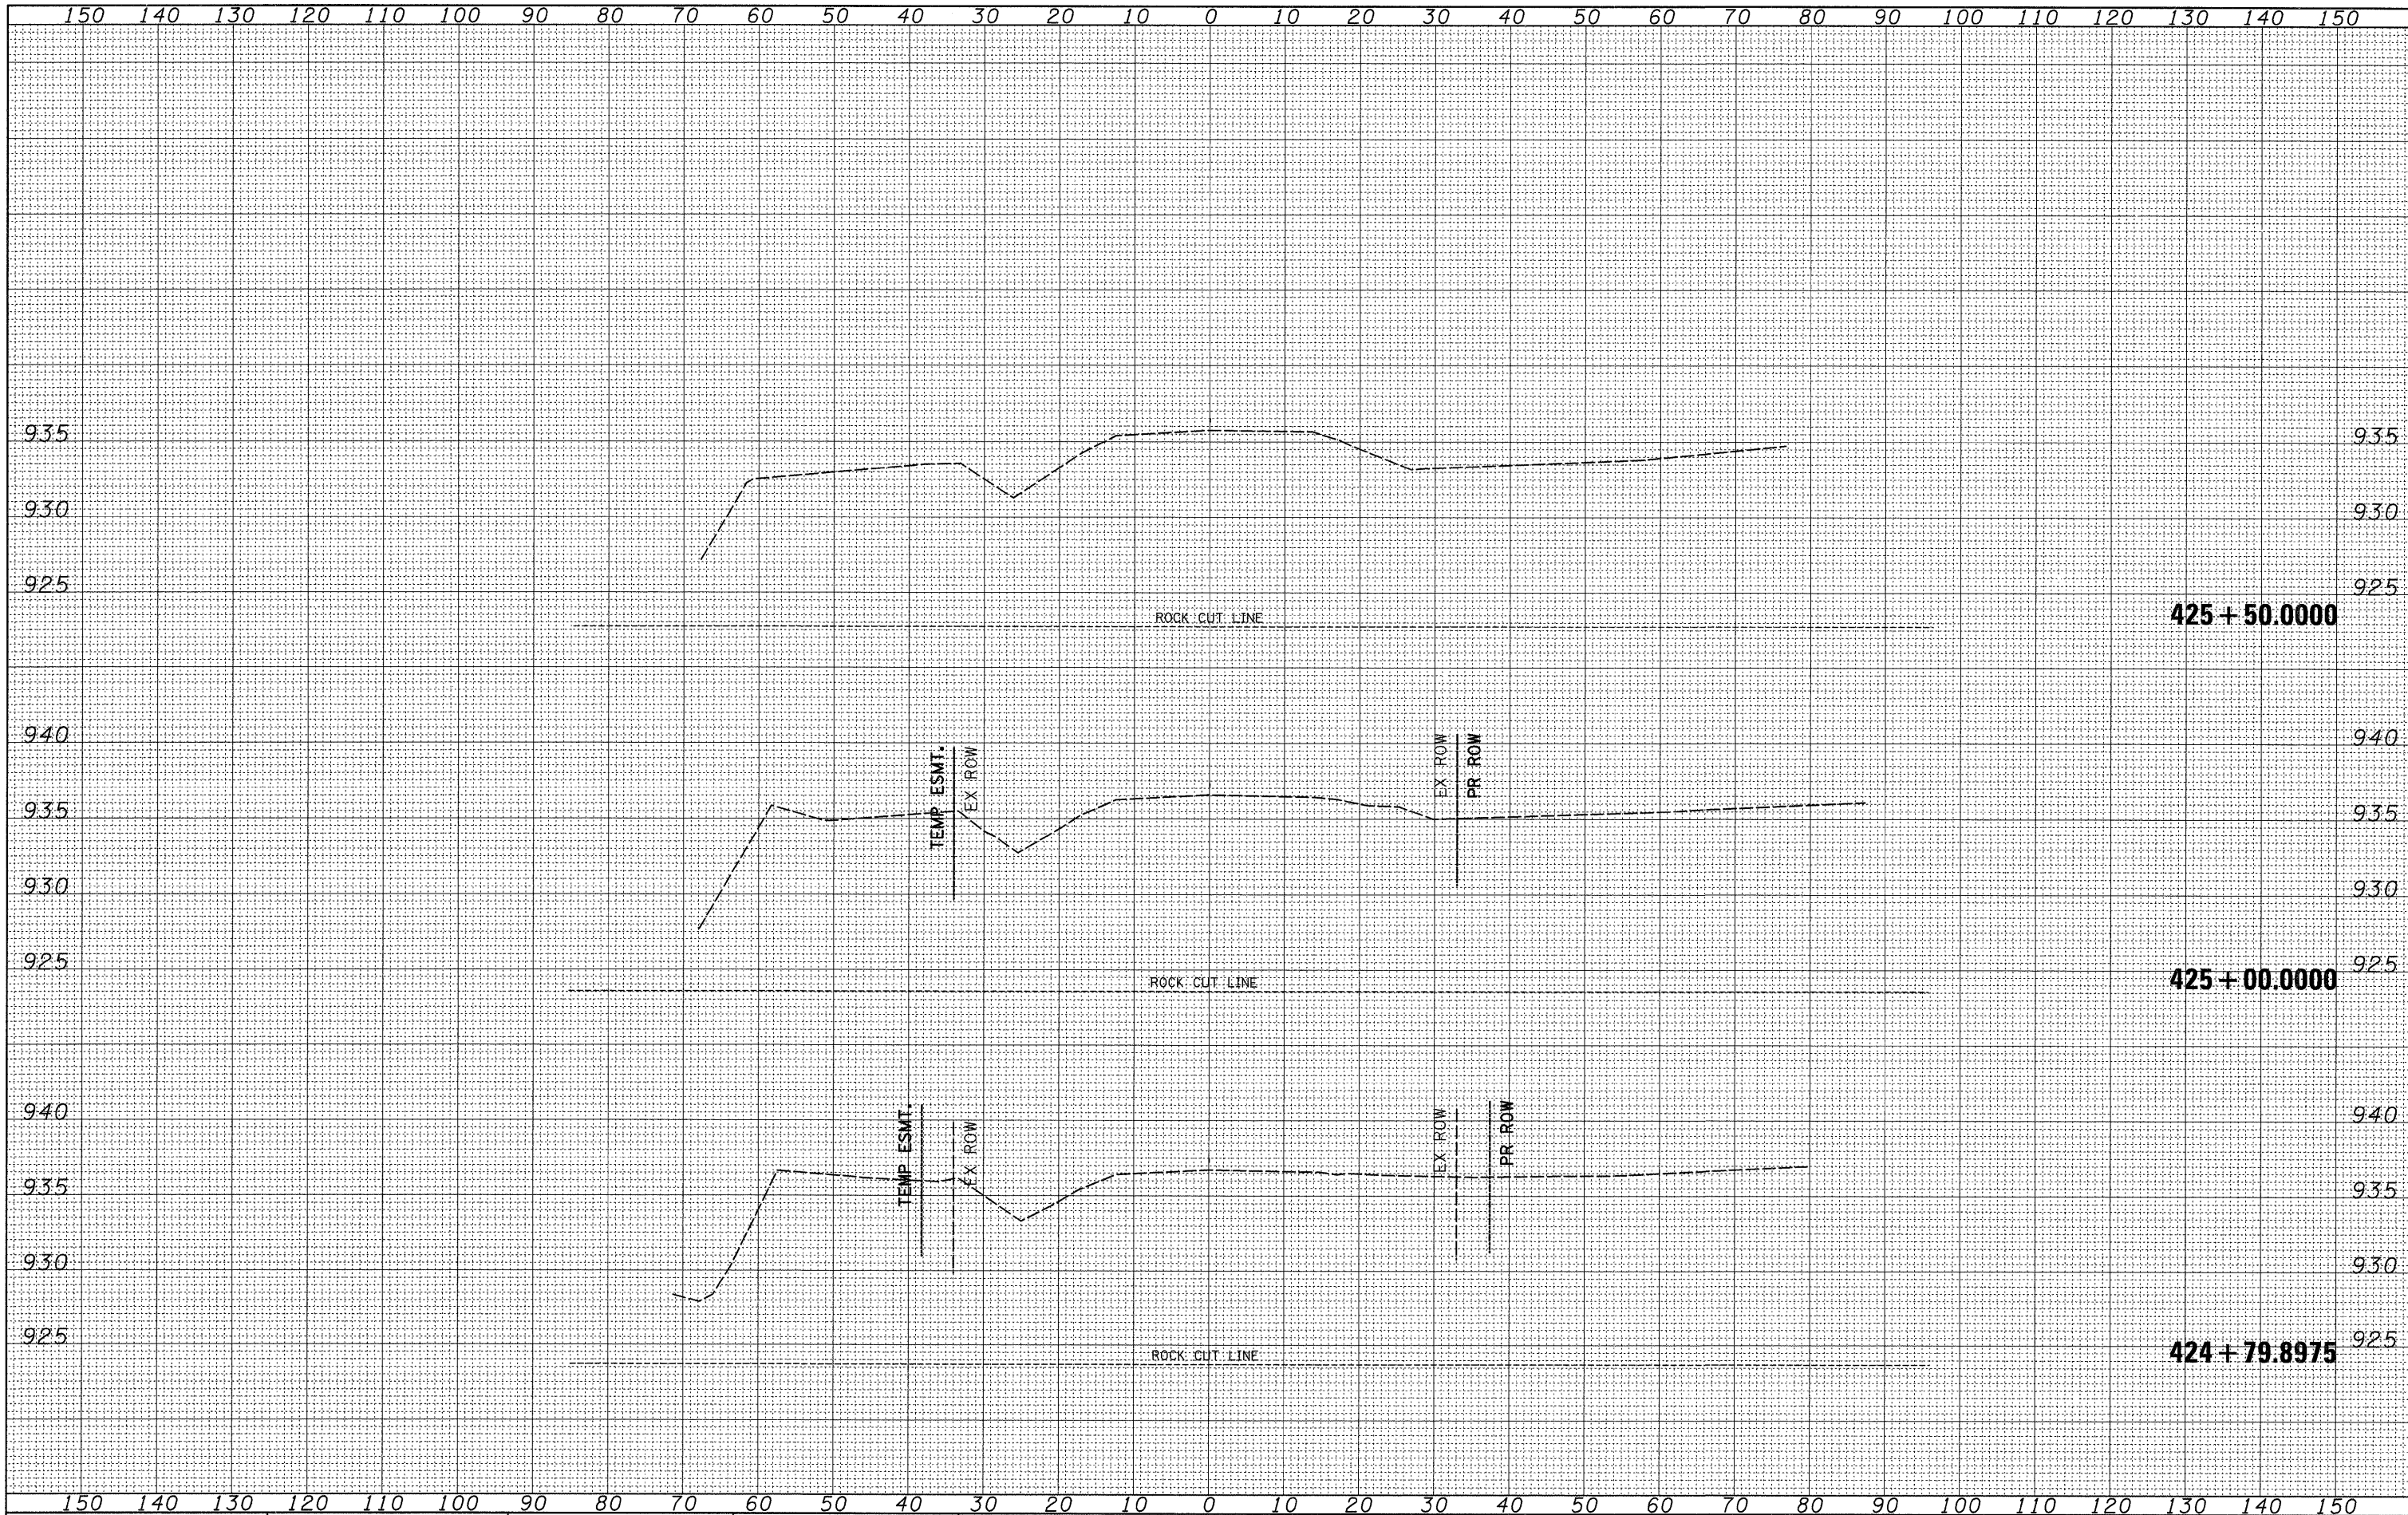

FILE NAME =	USER NAME = dosadd	DESIGNED -	REVISED -	STATE OF ILLINOIS DEPARTMENT OF TRANSPORTATION	US 20	F.A.P. RTE.	SECTION	COUNTY	TOTAL SHEETS	SHEET NO.	
ct:\pw_work\PWIDOT\DOSSDD\dms34382\sl1206.xml.dgn	PLOT SCALE = 10.0000' / IN.	DRAWN -	REVISED -			301	21T-2	STEPHENSON	56	50	
PLOT DATE = Thu Dec 04 08:13:01 2008	DATE -	CHECKED -	REVISED -			CONTRACT NO. 64C63					
						SCALE:	SHEET NO. OF SHEETS	STA. 424+79.8975 TO STA. 425+50.0000	FED. ROAD DIST. NO.	ILLINOIS FED. AID PROJECT	