


FINAL SURVEY	SURVEYED	BY	DATE
NOTE BOOK	PLOTTED		
NO.	TEMPLATE		
	AREAS CHECKED		

ORIGINAL SURVEY	SURVEYED	BY	DATE
NOTE BOOK	PLOTTED		
NO.	TEMPLATE		
	AREAS CHECKED		

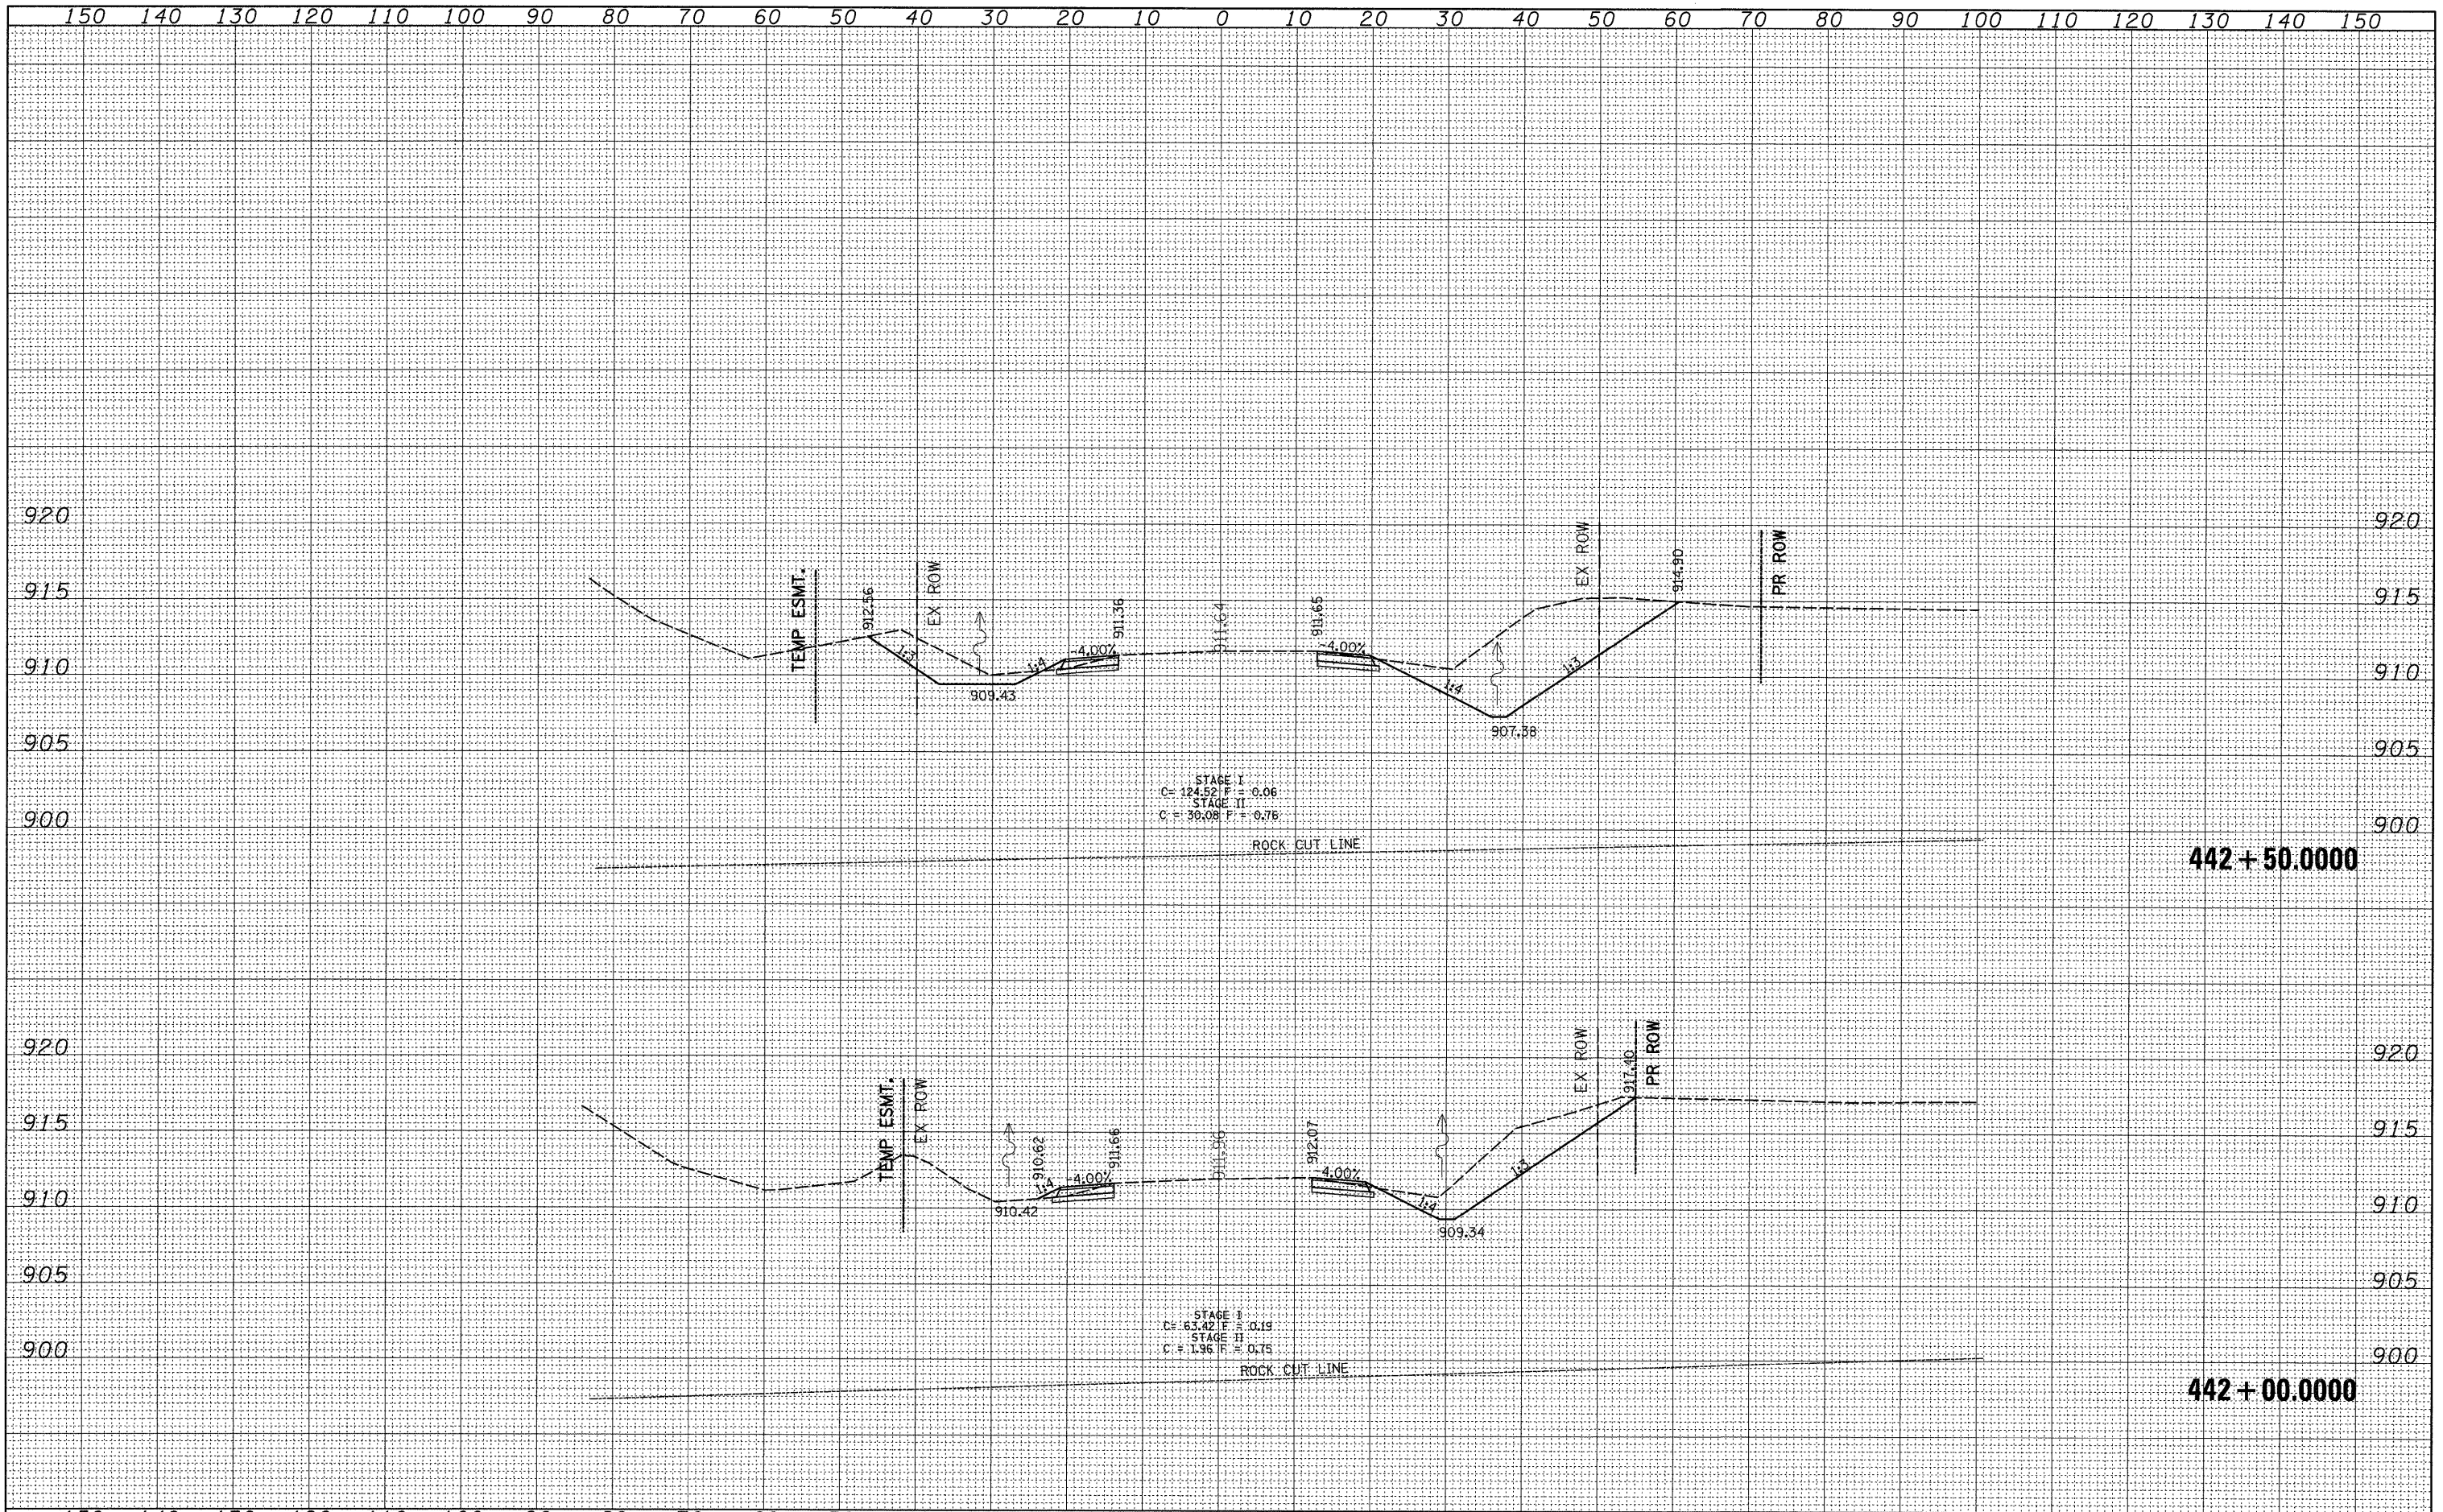

FILE NAME =	USER NAME = dssdd	DESIGNED -	REVISED -	STATE OF ILLINOIS DEPARTMENT OF TRANSPORTATION	US 20	F.A.P. RTE.	SECTION	COUNTY	TOTAL SHEETS	SHEET NO.	
es:\pw_work\PWIDOT\DOSSDD\dms34382\sl1226xm1.dgn		DRAWN -	REVISED -			301	21T-2	STEPHENSON	56	52	
		CHECKED -	REVISED -			SCALE:	SHEET NO. OF SHEETS	CONTRACT NO. 64C63			
		DATE -	REVISED -			STA. 442+00.0000 TO STA. 442+50.0000	FED. ROAD DIST. NO. ILLINOIS FED. AID PROJECT				