


FINAL SURVEY	DATE
SURVEYED	BY
PLOTTED	
NOTE BOOK	
AREAS CHECKED	

ORIGINAL SURVEY	DATE
SURVEYED	BY
PLOTTED	
NOTE BOOK	
AREAS CHECKED	

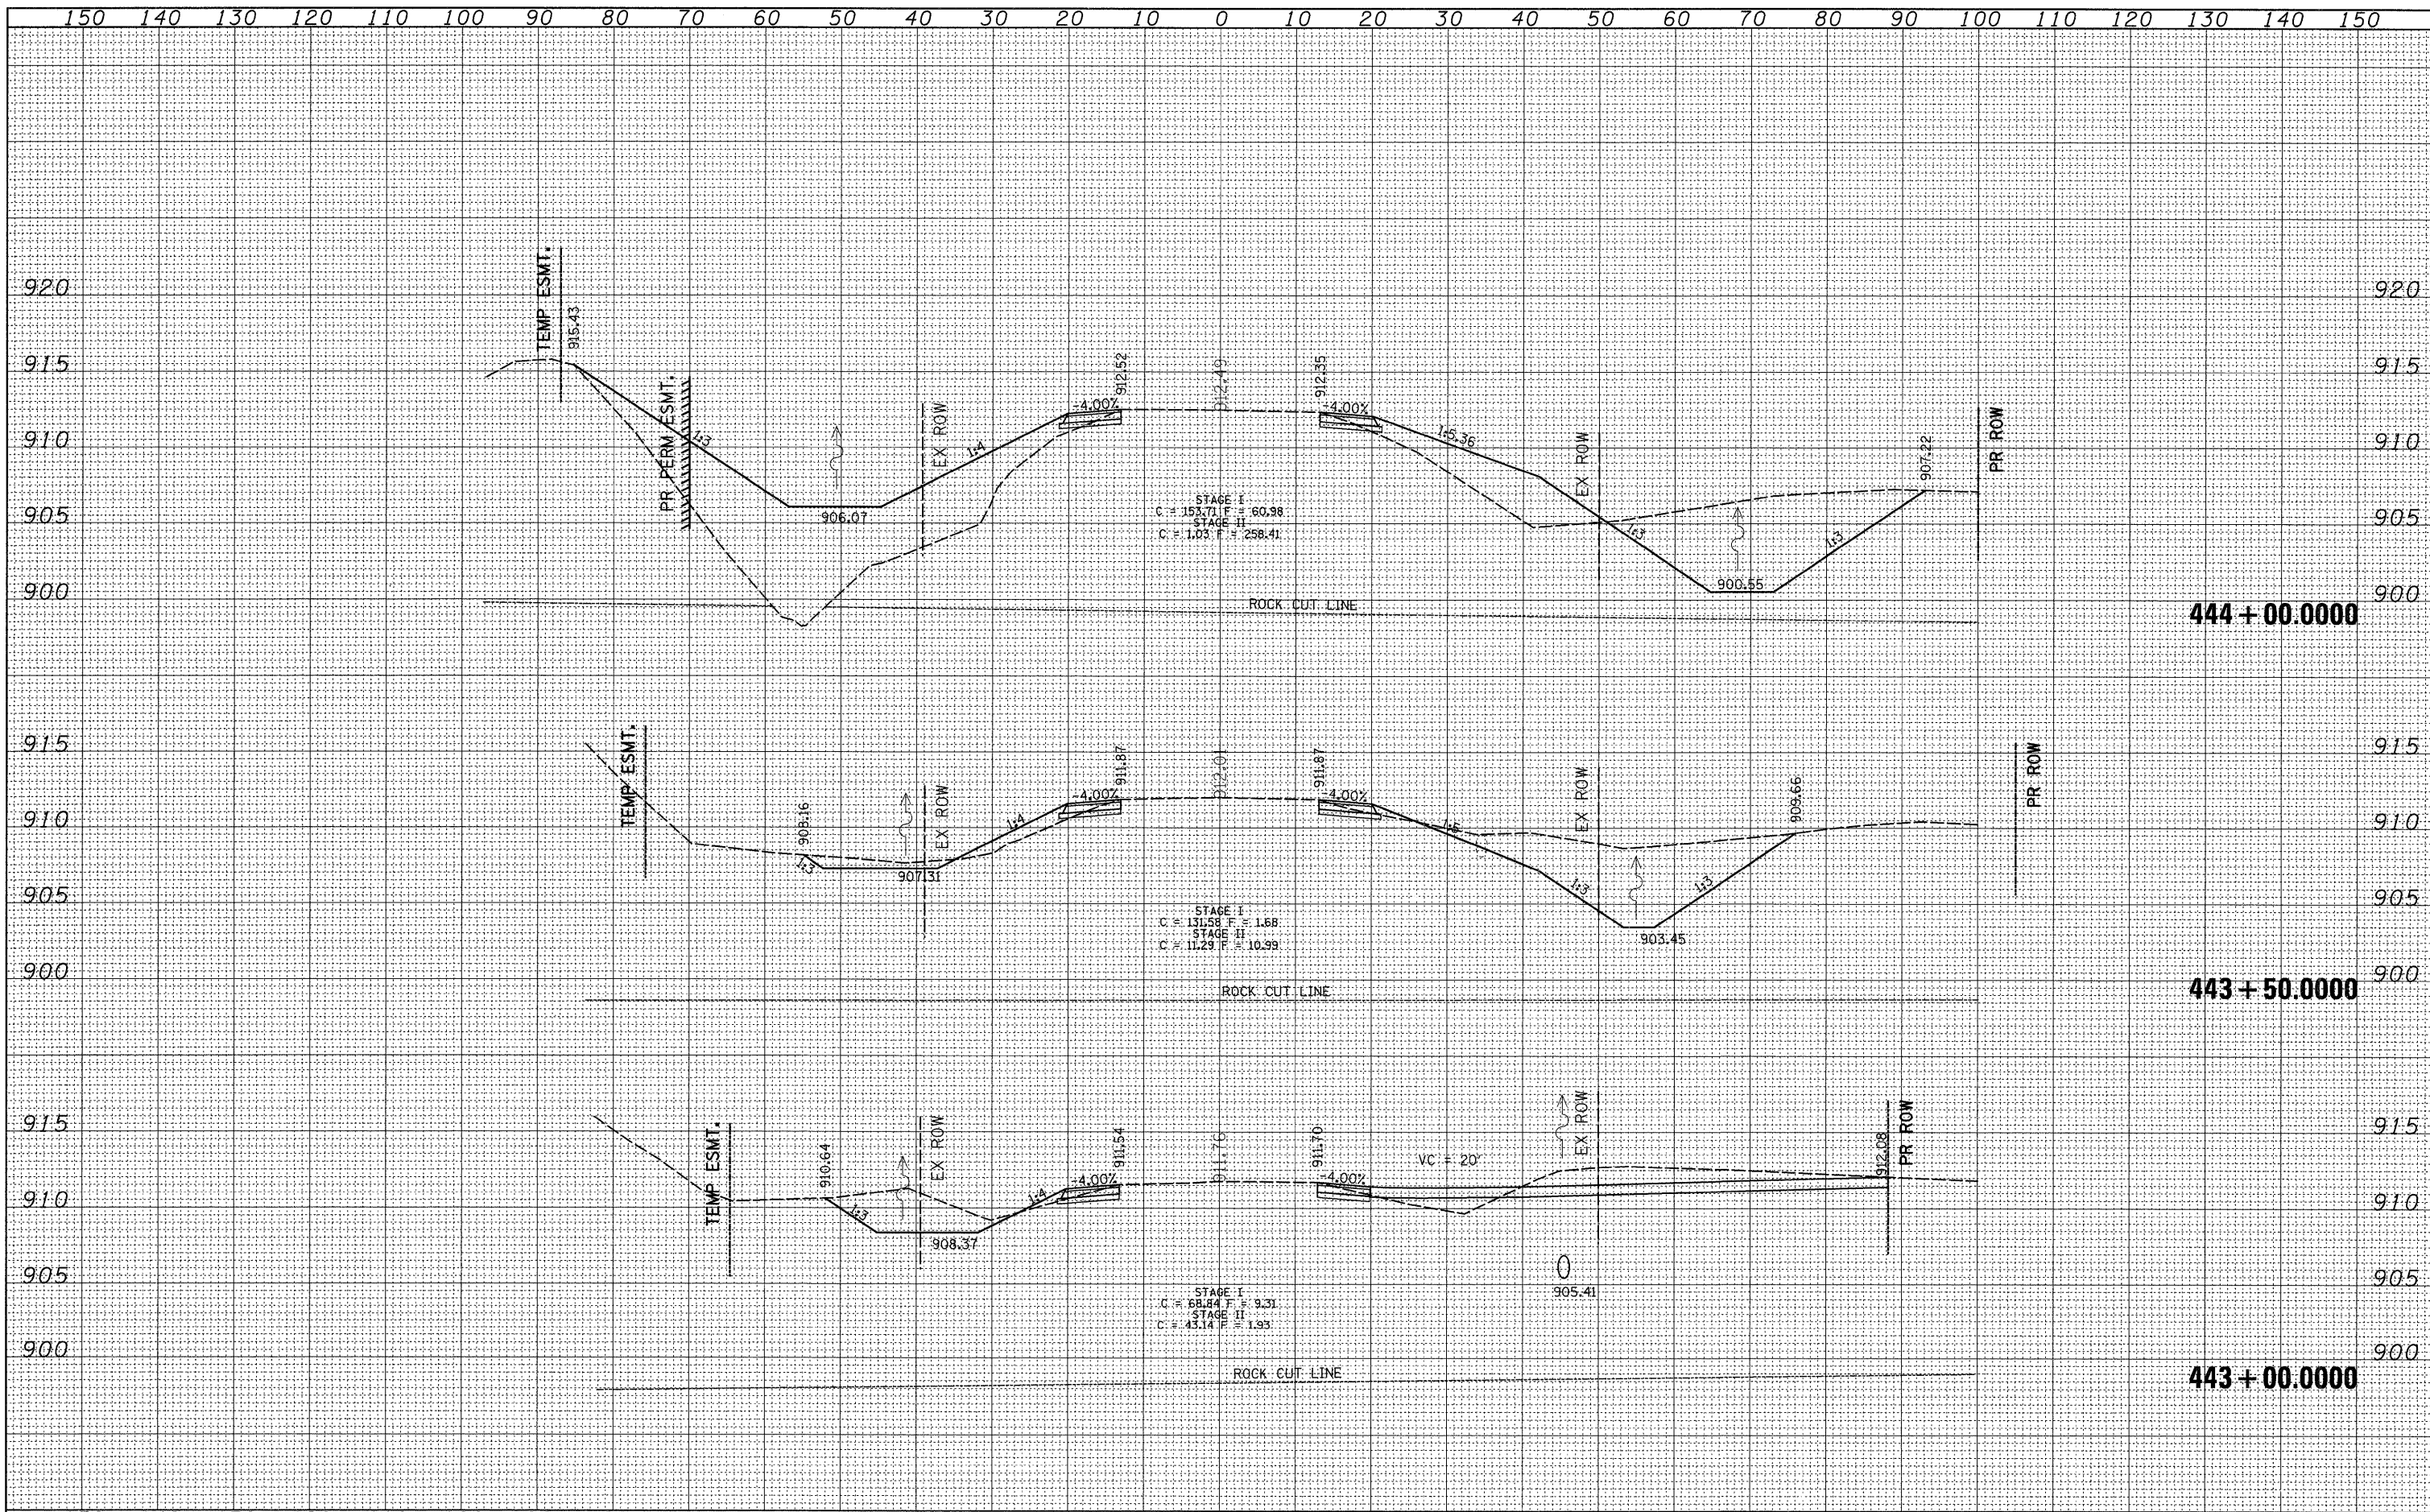

FILE NAME =	USER NAME = dasedd	DESIGNED -	REVISED -	STATE OF ILLINOIS DEPARTMENT OF TRANSPORTATION	US 20	F.A.P. RTE.	SECTION	COUNTY	TOTAL SHEETS	SHEET NO.	
ci:\pw_work\PWIDOT\DOSSDD\dms34382\sl1206km1.dgn	PLLOT SCALE = 10.0000' / IN.	DRAWN -	REVISED -			301	21T-2	STEPHENSON	56	53	
PLLOT DATE = Thu Dec 04 08:13:03 2008	DATE -	CHECKED -	REVISED -			CONTRACT NO. 64C63					
		DATE -	REVISED -			FED. ROAD DIST. NO. ILLINOIS FED. AID PROJECT					