


DATE	
BY	
SURVEYED	
PLOTTED	
NOTE BOOK	
AREAS CHECKED	

DATE	
BY	
SURVEYED	
PLOTTED	
NOTE BOOK	
AREAS CHECKED	

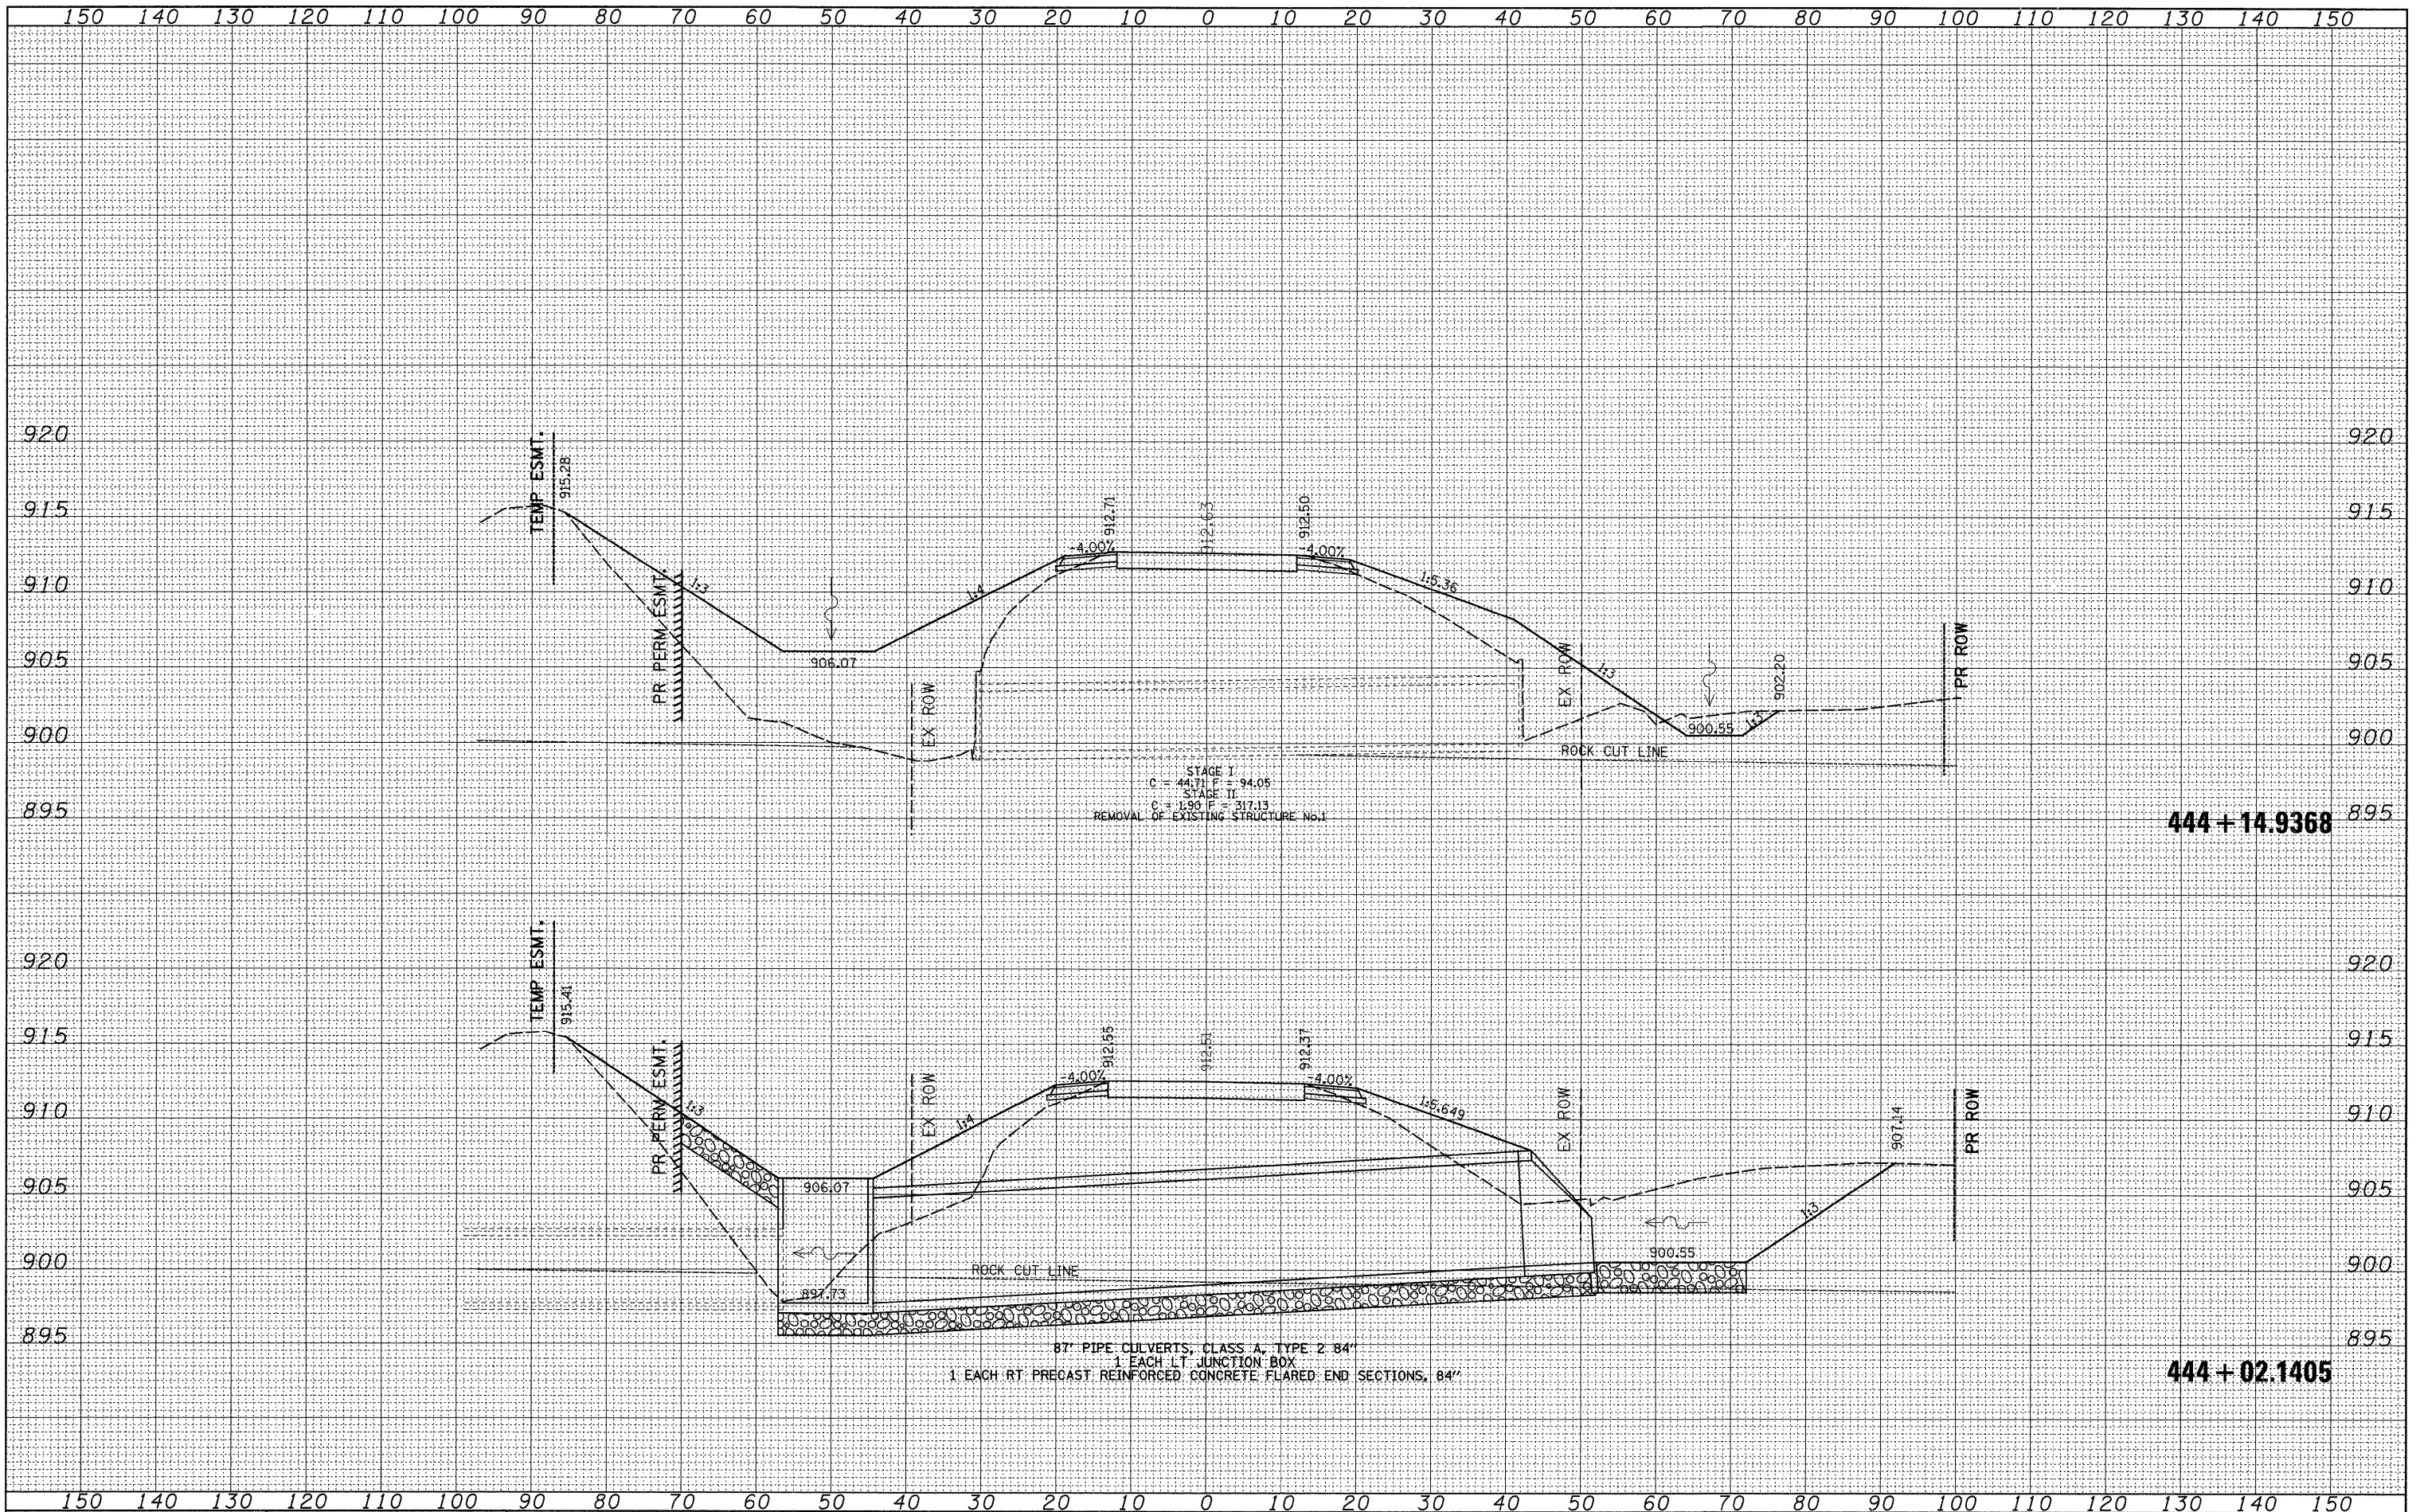

STAGE I
 C = 44.31 F = 94.05
 STAGE II
 C = 1.90 F = 317.13
 REMOVAL OF EXISTING STRUCTURE NO.1

444 + 14.9368

87" PIPE CULVERTS, CLASS A, TYPE 2 84"
 1 EACH LT JUNCTION BOX
 1 EACH RT PRECAST REINFORCED CONCRETE FLARED END SECTIONS, 84"

444 + 02.1405