


BY	DATE
FINAL SURVEYED	
SURVEY PLOTTED	
NOTE BOOK	
NO.	

BY	DATE
ORIGINAL SURVEYED	
SURVEY PLOTTED	
NOTE BOOK	
NO.	

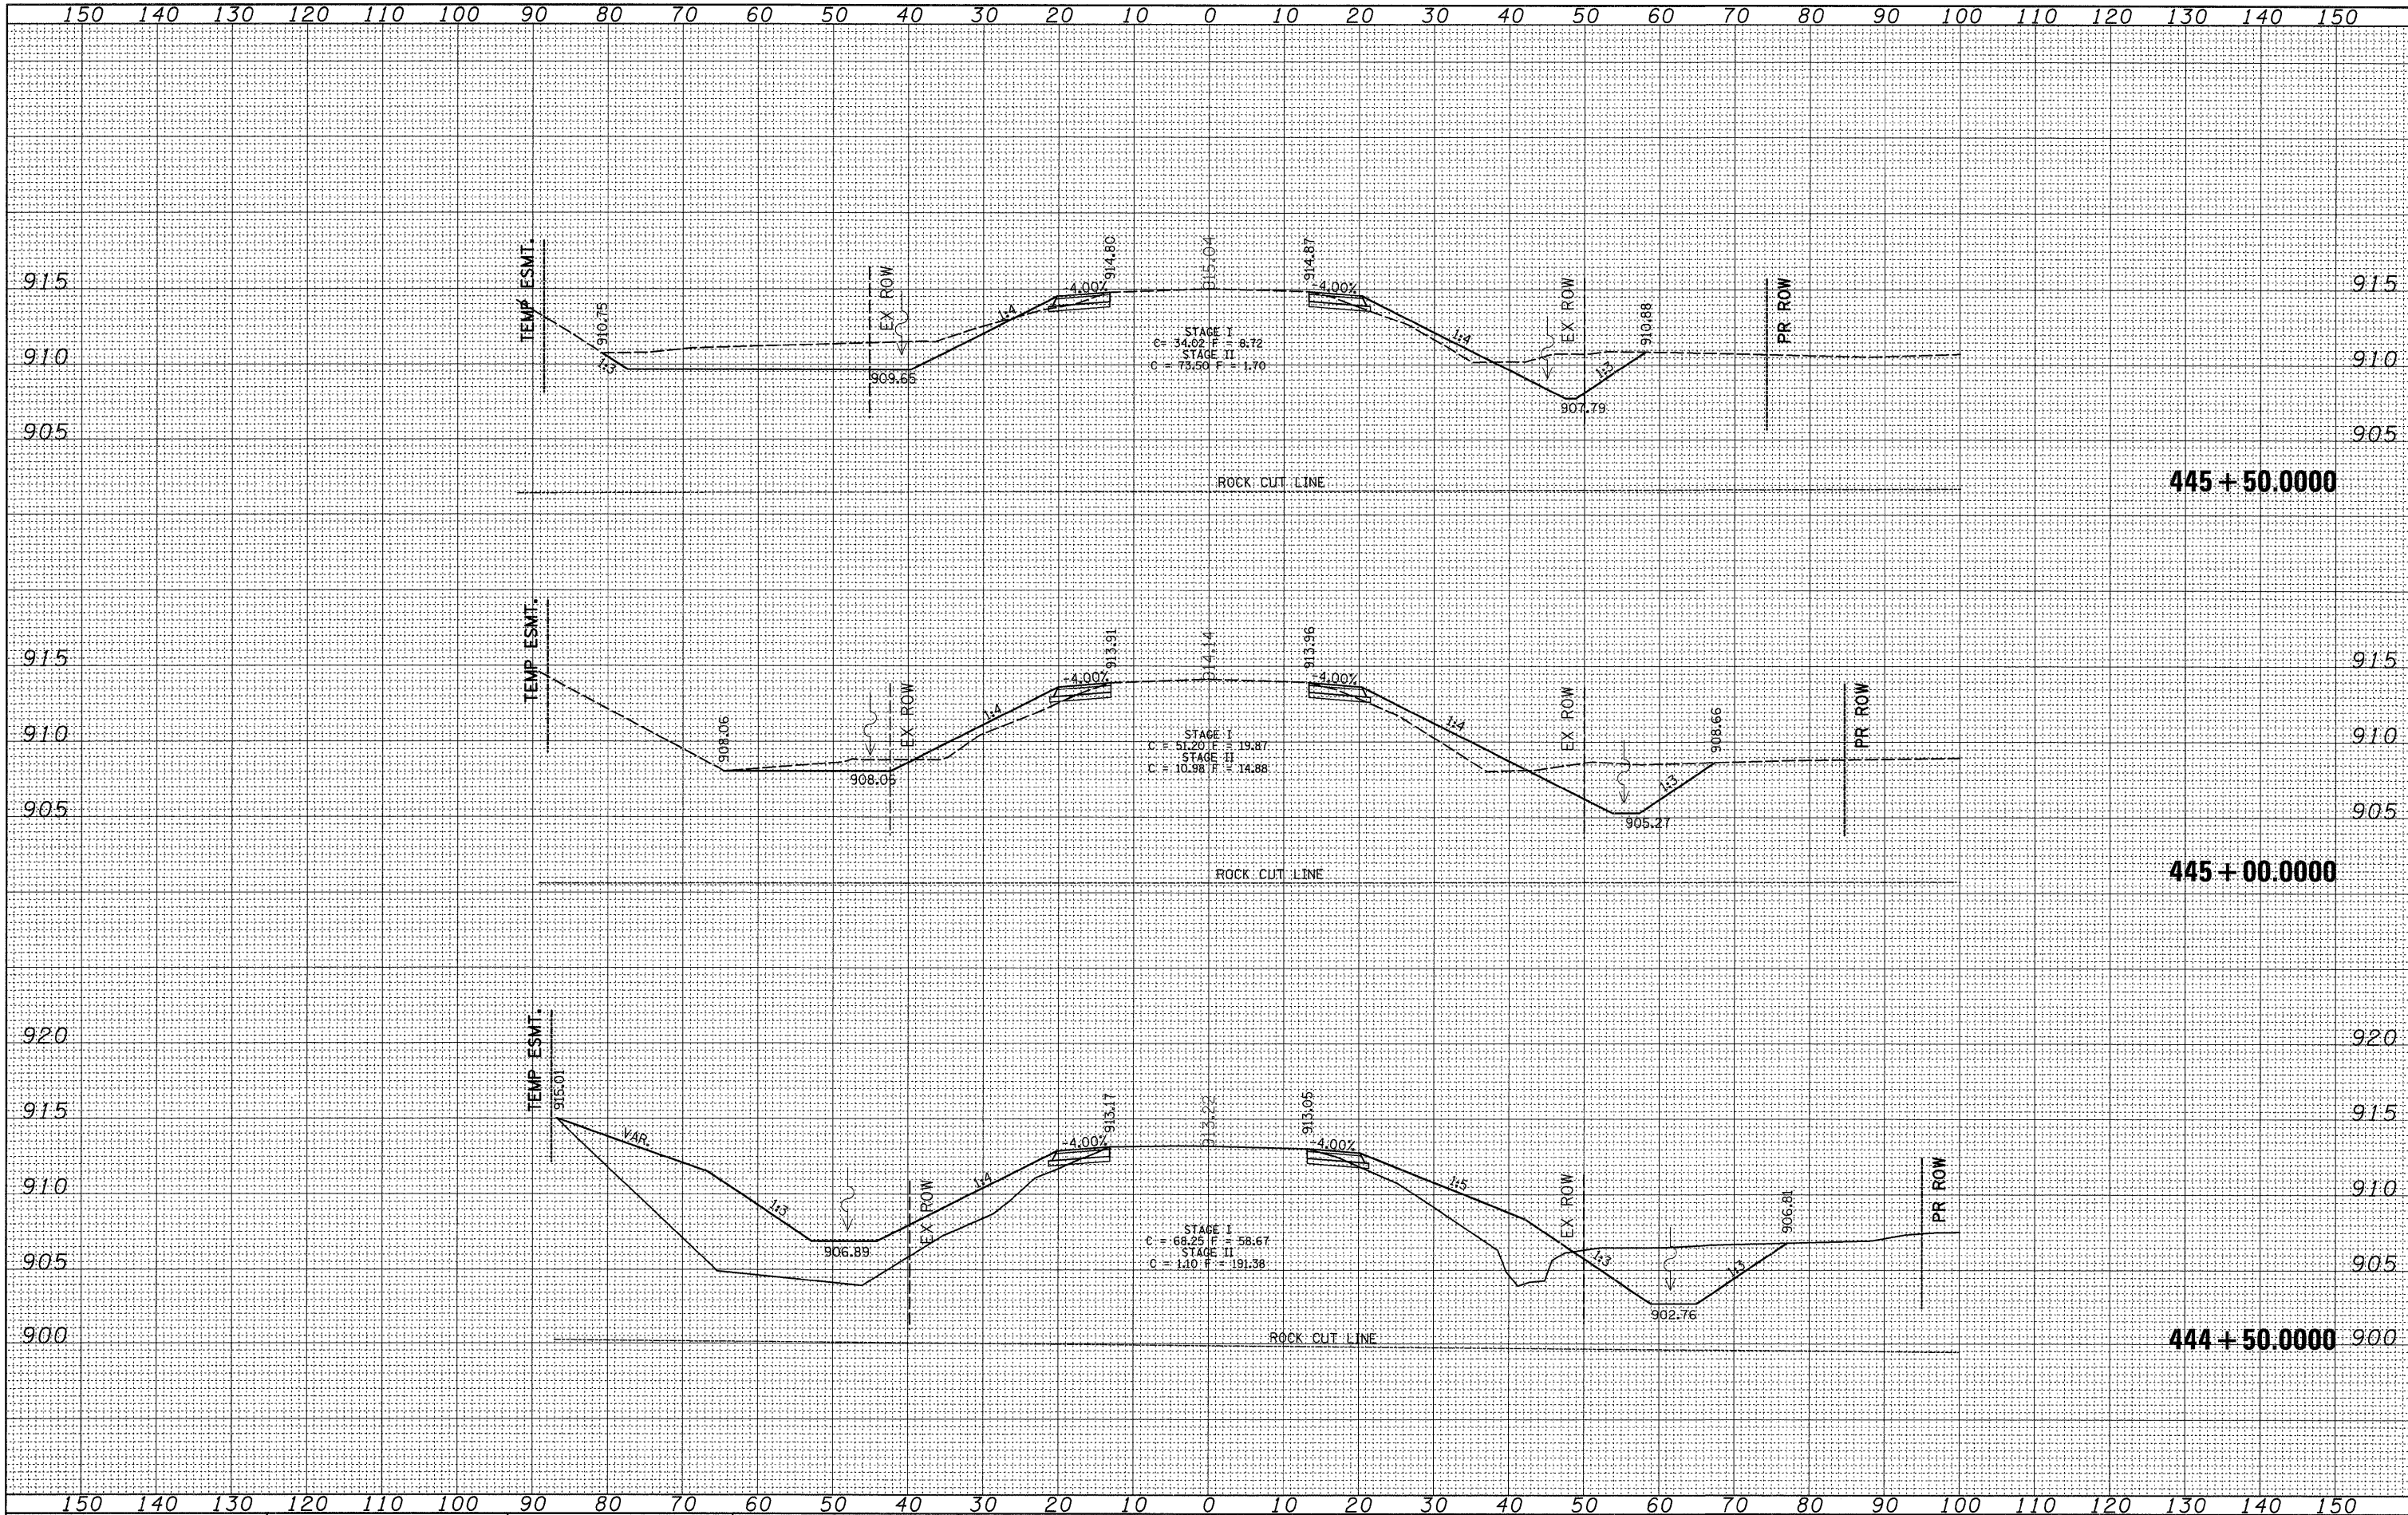

FILE NAME =	USER NAME = dosadd	DESIGNED -	REVISED -	STATE OF ILLINOIS DEPARTMENT OF TRANSPORTATION	US 20	F.A.P. RTE. =	SECTION	COUNTY	TOTAL SHEETS	SHEET NO.	
c:\pw_work\PWIDOT\DOSSDD\dms34382\sl1206xm1.dgn	PLOT SCALE = 10.0000' / IN.	DRAWN -	REVISED -			301	21T-2	STEPHENSON	56	55	
PLOT DATE = Thu Dec 04 08:13:04 2008	DATE -	CHECKED -	REVISED -			CONTRACT NO. 64C63					
		DATE -	REVISED -			SCALE:	SHEET NO. OF SHEETS	STA. 444+50.0000 TO STA. 445+50.0000	FED. ROAD DIST. NO.	ILLINOIS FED. AID PROJECT	