


TYPICAL SECTIONS


PROPOSED US BUS. 20 TYPICAL

STA 38+87 - STA 51+58

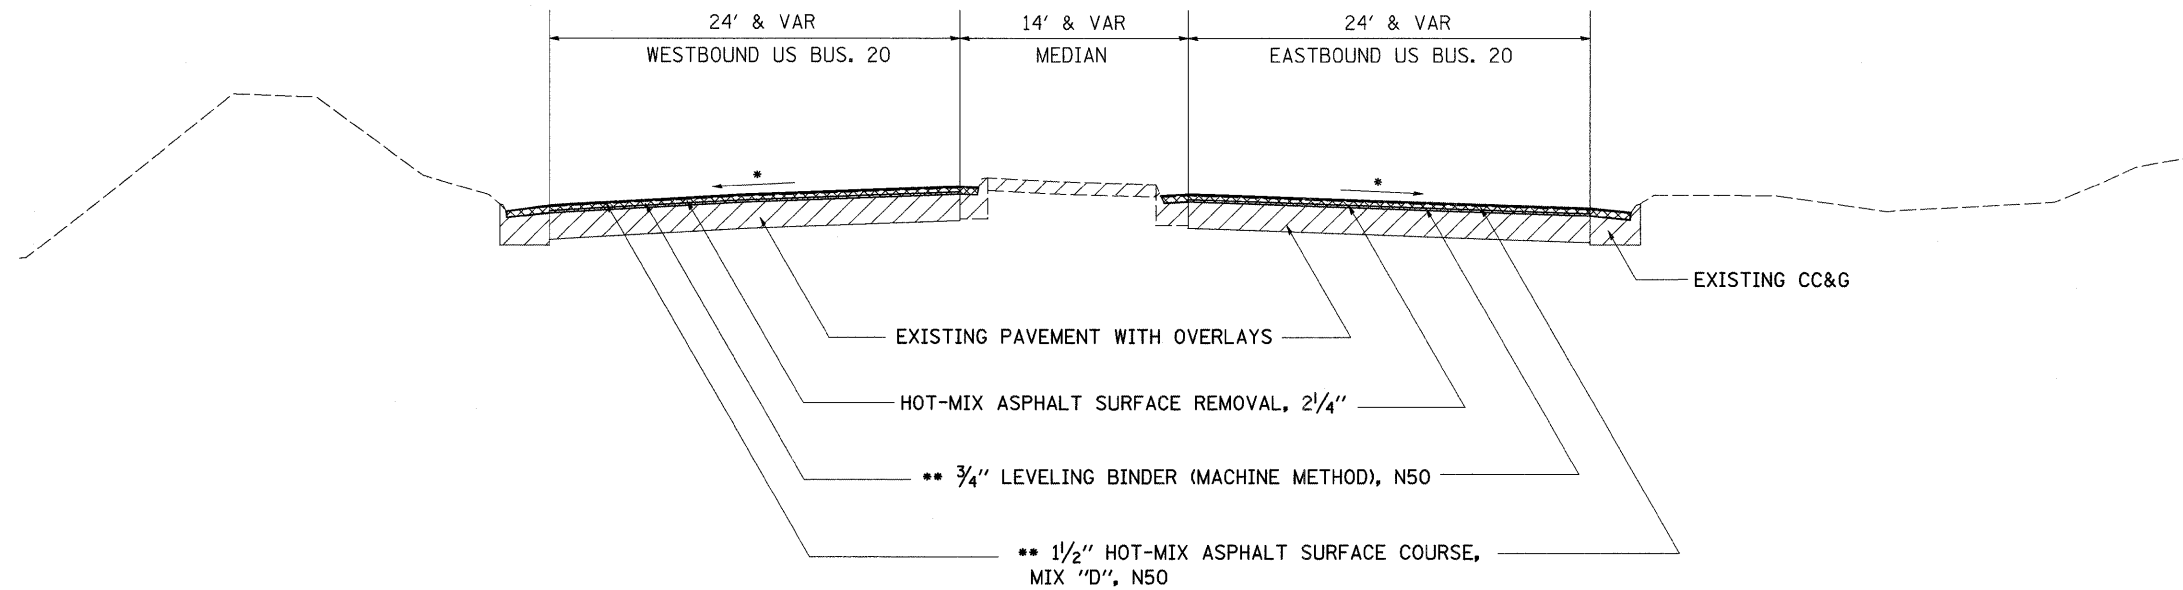

PROPOSED US BUS. 20 TYPICAL

STA 51+58 - STA 62+56.43

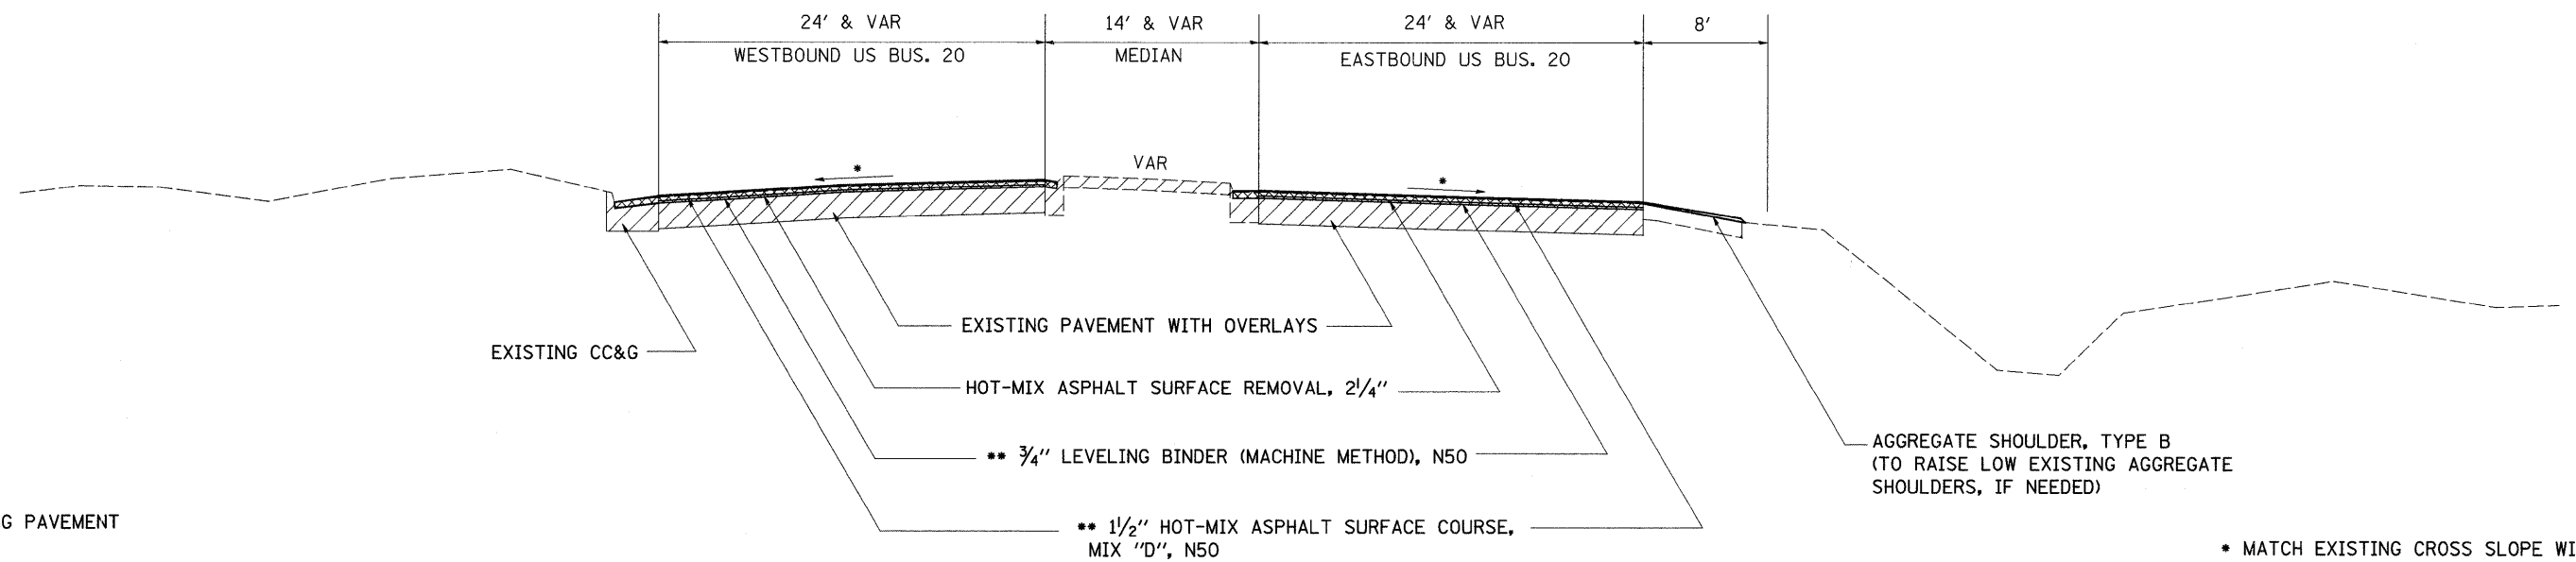

- EXISTING PAVEMENT
- PAVEMENT REMOVAL

- * MATCH EXISTING CROSS SLOPE WITH MINIMUM OF 1/8" PER FOOT
- ** 112 LBS/SQ YD/IN

FILE NAME = c:\projects\p211406\dl1406typ.dgn	USER NAME = polzinej	DESIGNED -	REVISED -	STATE OF ILLINOIS DEPARTMENT OF TRANSPORTATION	TYPICAL SECTIONS				F.A.P. RTE. 303	SECTION (40R)T	COUNTY WINNEBAGO	TOTAL SHEETS 67	SHEET NO. 8
PLOT SCALE = 50.0000' / IN.		CHECKED -	REVISED -		SCALE:	SHEET NO.	OF	SHEETS	STA.	TO STA.	CONTRACT NO. 64C65		
PLOT DATE = Mon Aug 04 14:53:31 2008		DATE -	REVISED -		FED. ROAD DIST. NO. ILLINOIS FED. AID PROJECT								