


TYPICAL SECTIONS

CROSS OVER TYPICAL

- * STA 37+20 - STA 38+87
- STA 43+31 - STA 44+40
- STA 49+50 - STA 50+56
- STA 56+52 - STA 58+00
- STA 63+84 - STA 64+88
- STA 71+87 - STA 72+90
- STA 82+57 - STA 83+00
- * INTERSECTION WITH US 20 AND WELDON ROAD

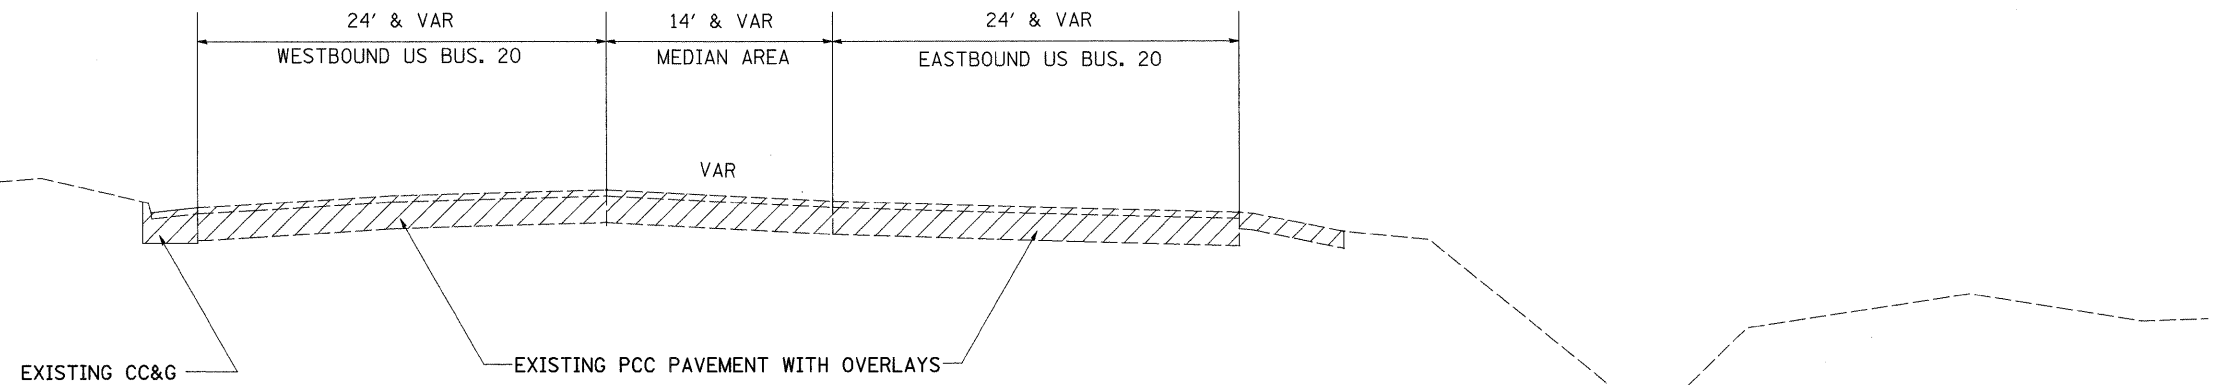

-  EXISTING PAVEMENT
-  PAVEMENT REMOVAL

* MATCH EXISTING CROSS SLOPE WITH
MINIMUM OF 1/8" PER FOOT
** 112 LBS/SQ YD/IN

FILE NAME = c:\projects\p211406\dl1406typ.dgn	USER NAME = polzinej	DESIGNED -	REVISED -	STATE OF ILLINOIS DEPARTMENT OF TRANSPORTATION	TYPICAL SECTIONS			F.A.P. RTE. 303	SECTION (40R)T	COUNTY WINNEBAGO	TOTAL SHEETS 67	SHEET NO. 11
	PLOT SCALE = 50.0000' / IN.	CHECKED -	REVISED -		SCALE:	SHEET NO.	OF SHEETS	STA.	TO STA.	CONTRACT NO. 64C65		
	PLOT DATE = Mon Aug 04 14:53:31 2008	DATE -	REVISED -		FED. ROAD DIST. NO. ILLINOIS FED. AID PROJECT							