
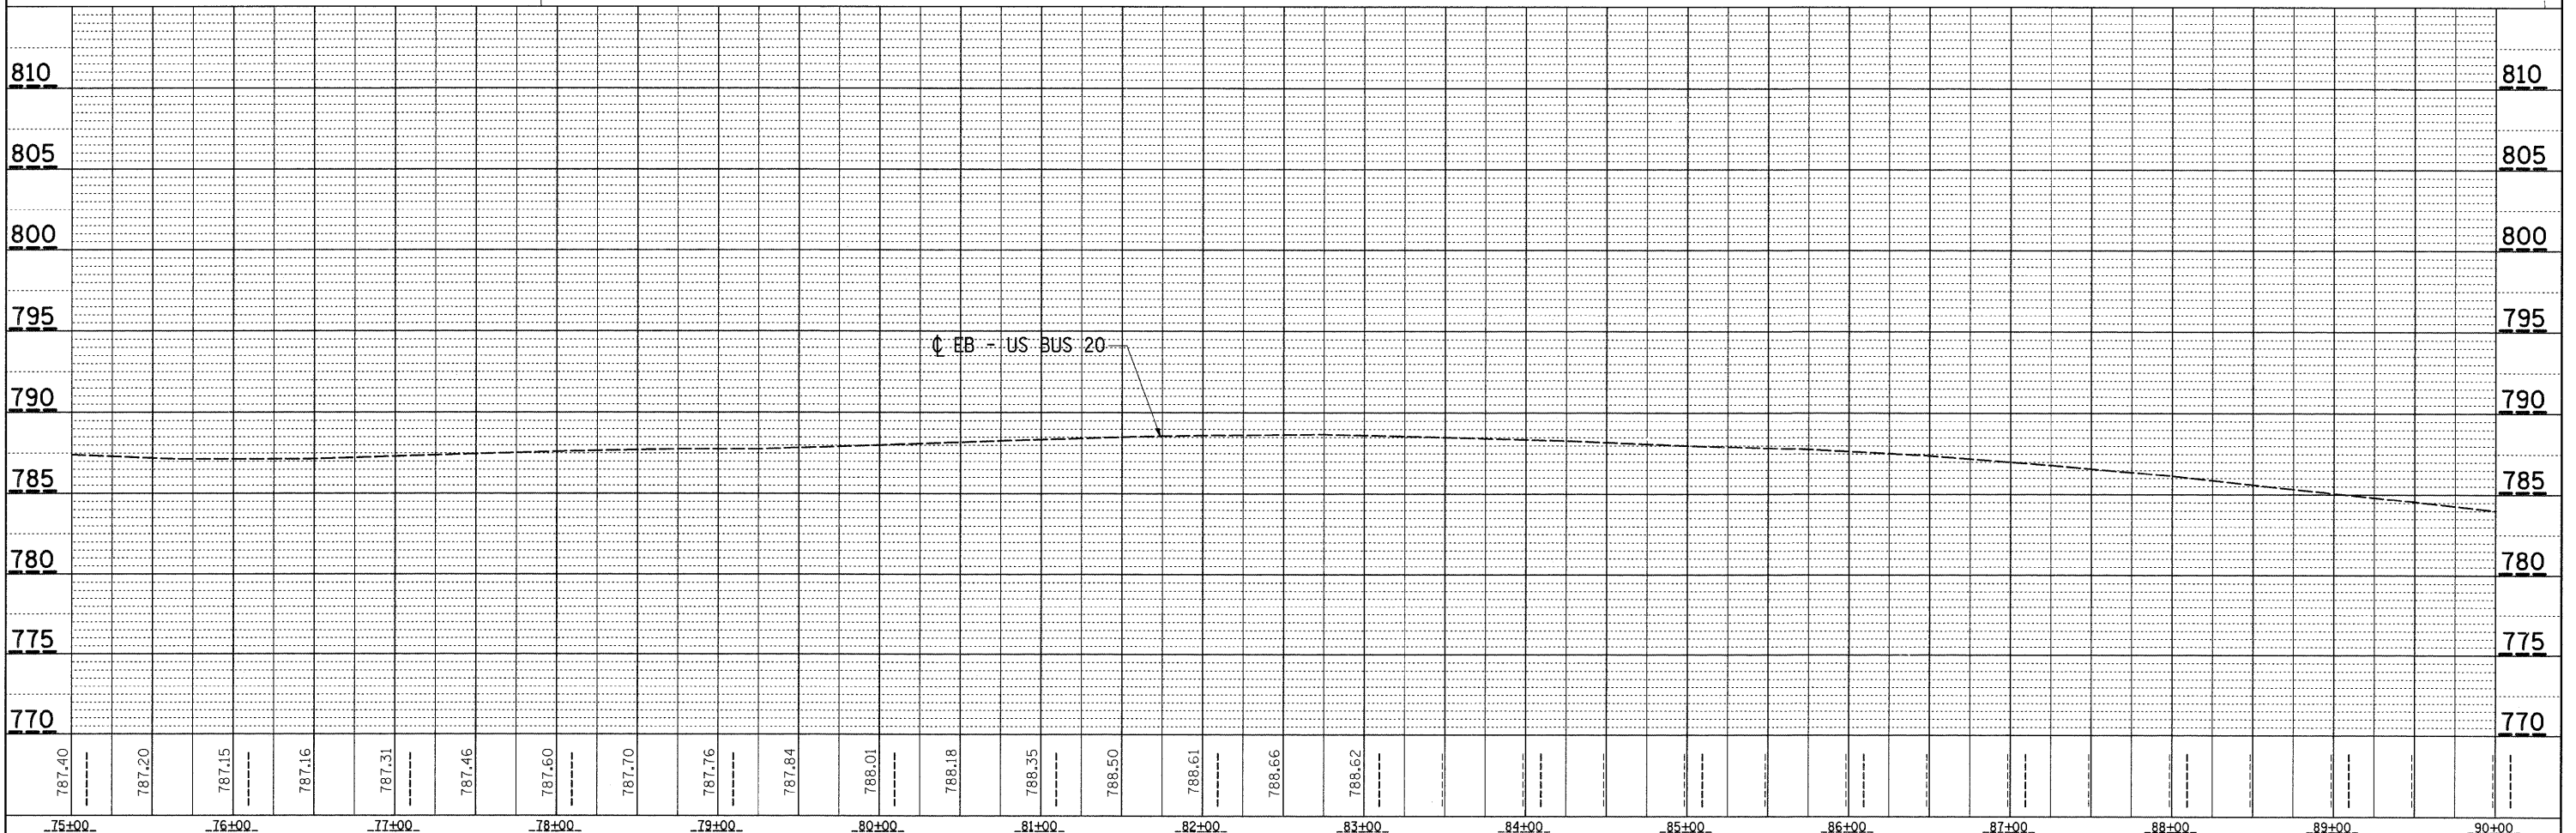


PLAN
 SURVEYED _____
 NOTE BOOK _____
 NO. _____

PROFILE
 SURVEYED _____
 NOTE BOOK _____
 NO. _____

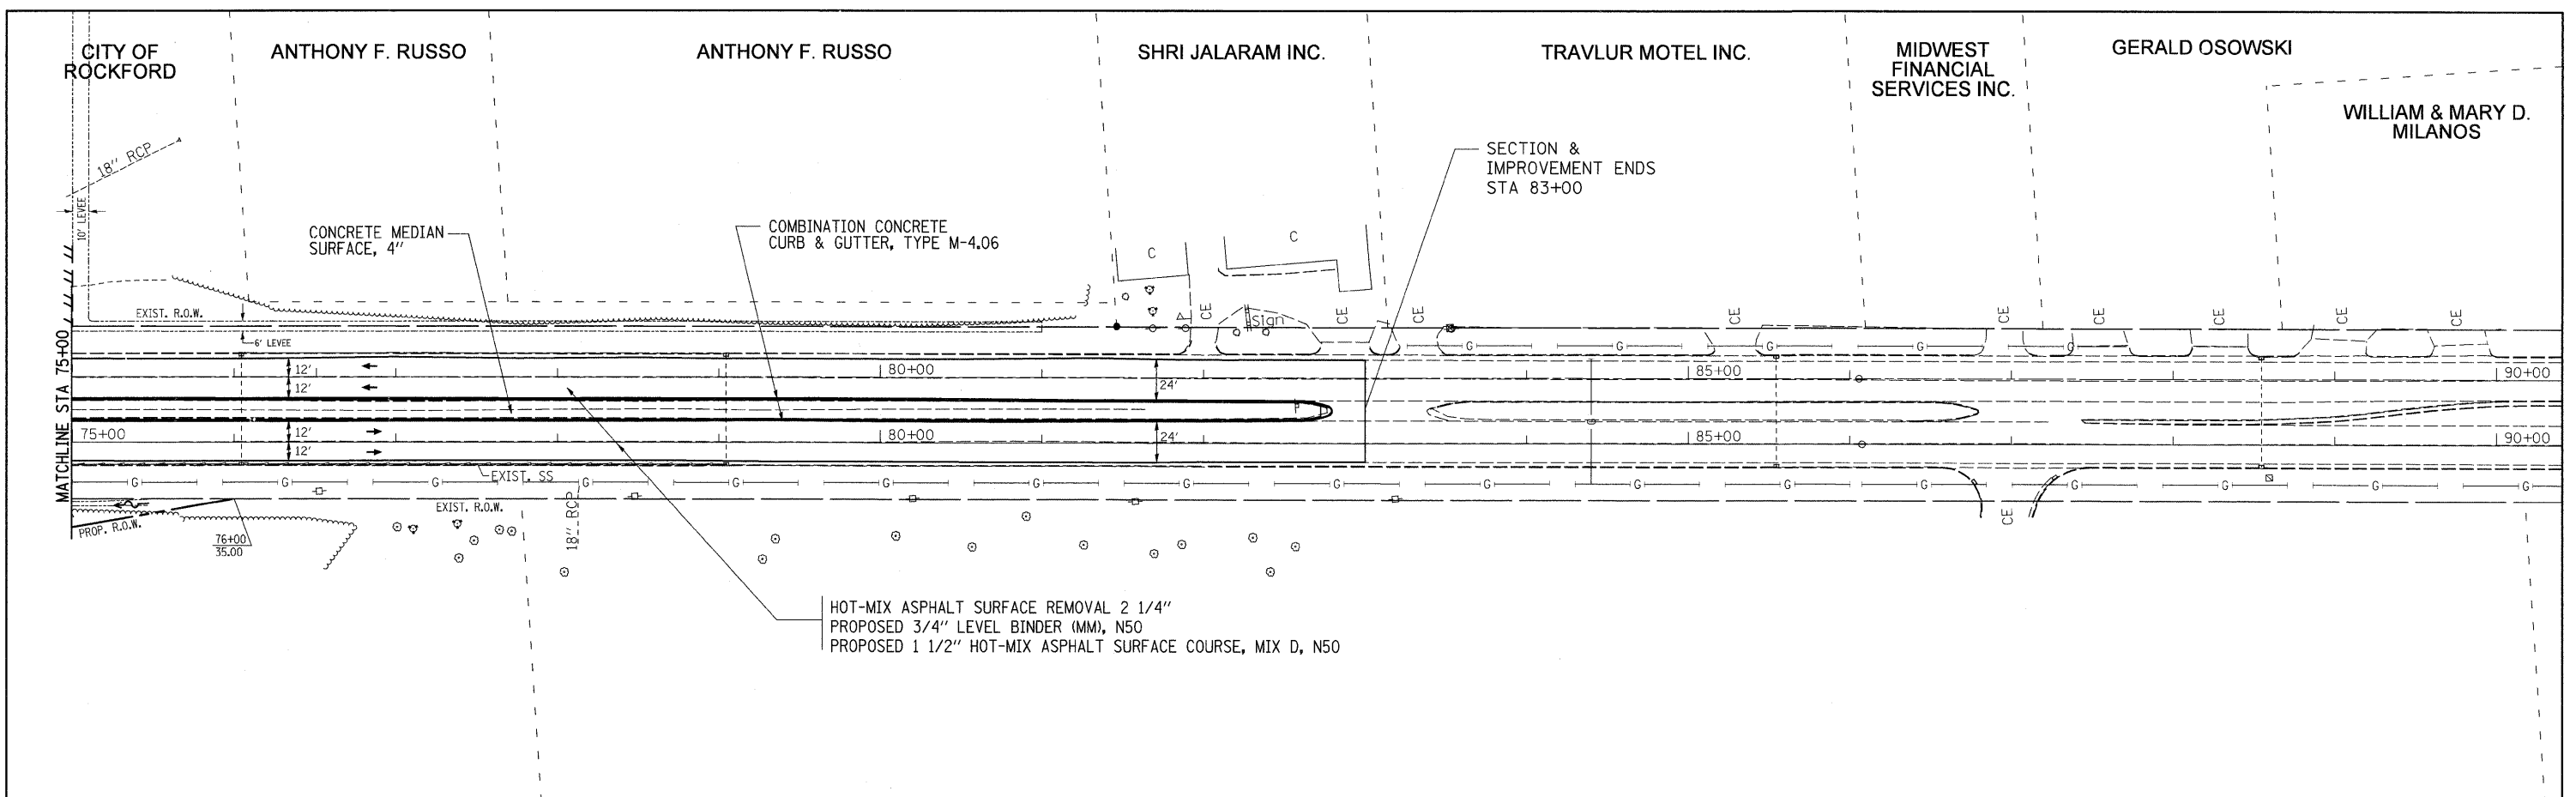

FILE NAME = c:\projects\p211406\dl1406p1.mxd	USER NAME = polzinej	DESIGNED -	REVISED -	STATE OF ILLINOIS DEPARTMENT OF TRANSPORTATION	US BUS 20 PLAN & PROFILE SHEETS	SCALE: _____ SHEET NO. ____ OF ____ SHEETS STA. _____ TO STA. _____	F.A.P. RTE. 303	SECTION (40RIT)	COUNTY WINNEBAGO	TOTAL SHEETS 67	SHEET NO. 26	CONTRACT NO. 64C65	FED. ROAD DIST. NO. _____ ILLINOIS FED. AID PROJECT
PLOT SCALE = 50.0000' / IN.	CHECKED -	REVISED -											
PLOT DATE = Thu Aug 21 08:35:11 2008	DATE -	REVISED -											