


PAVEMENT ELEVATIONS

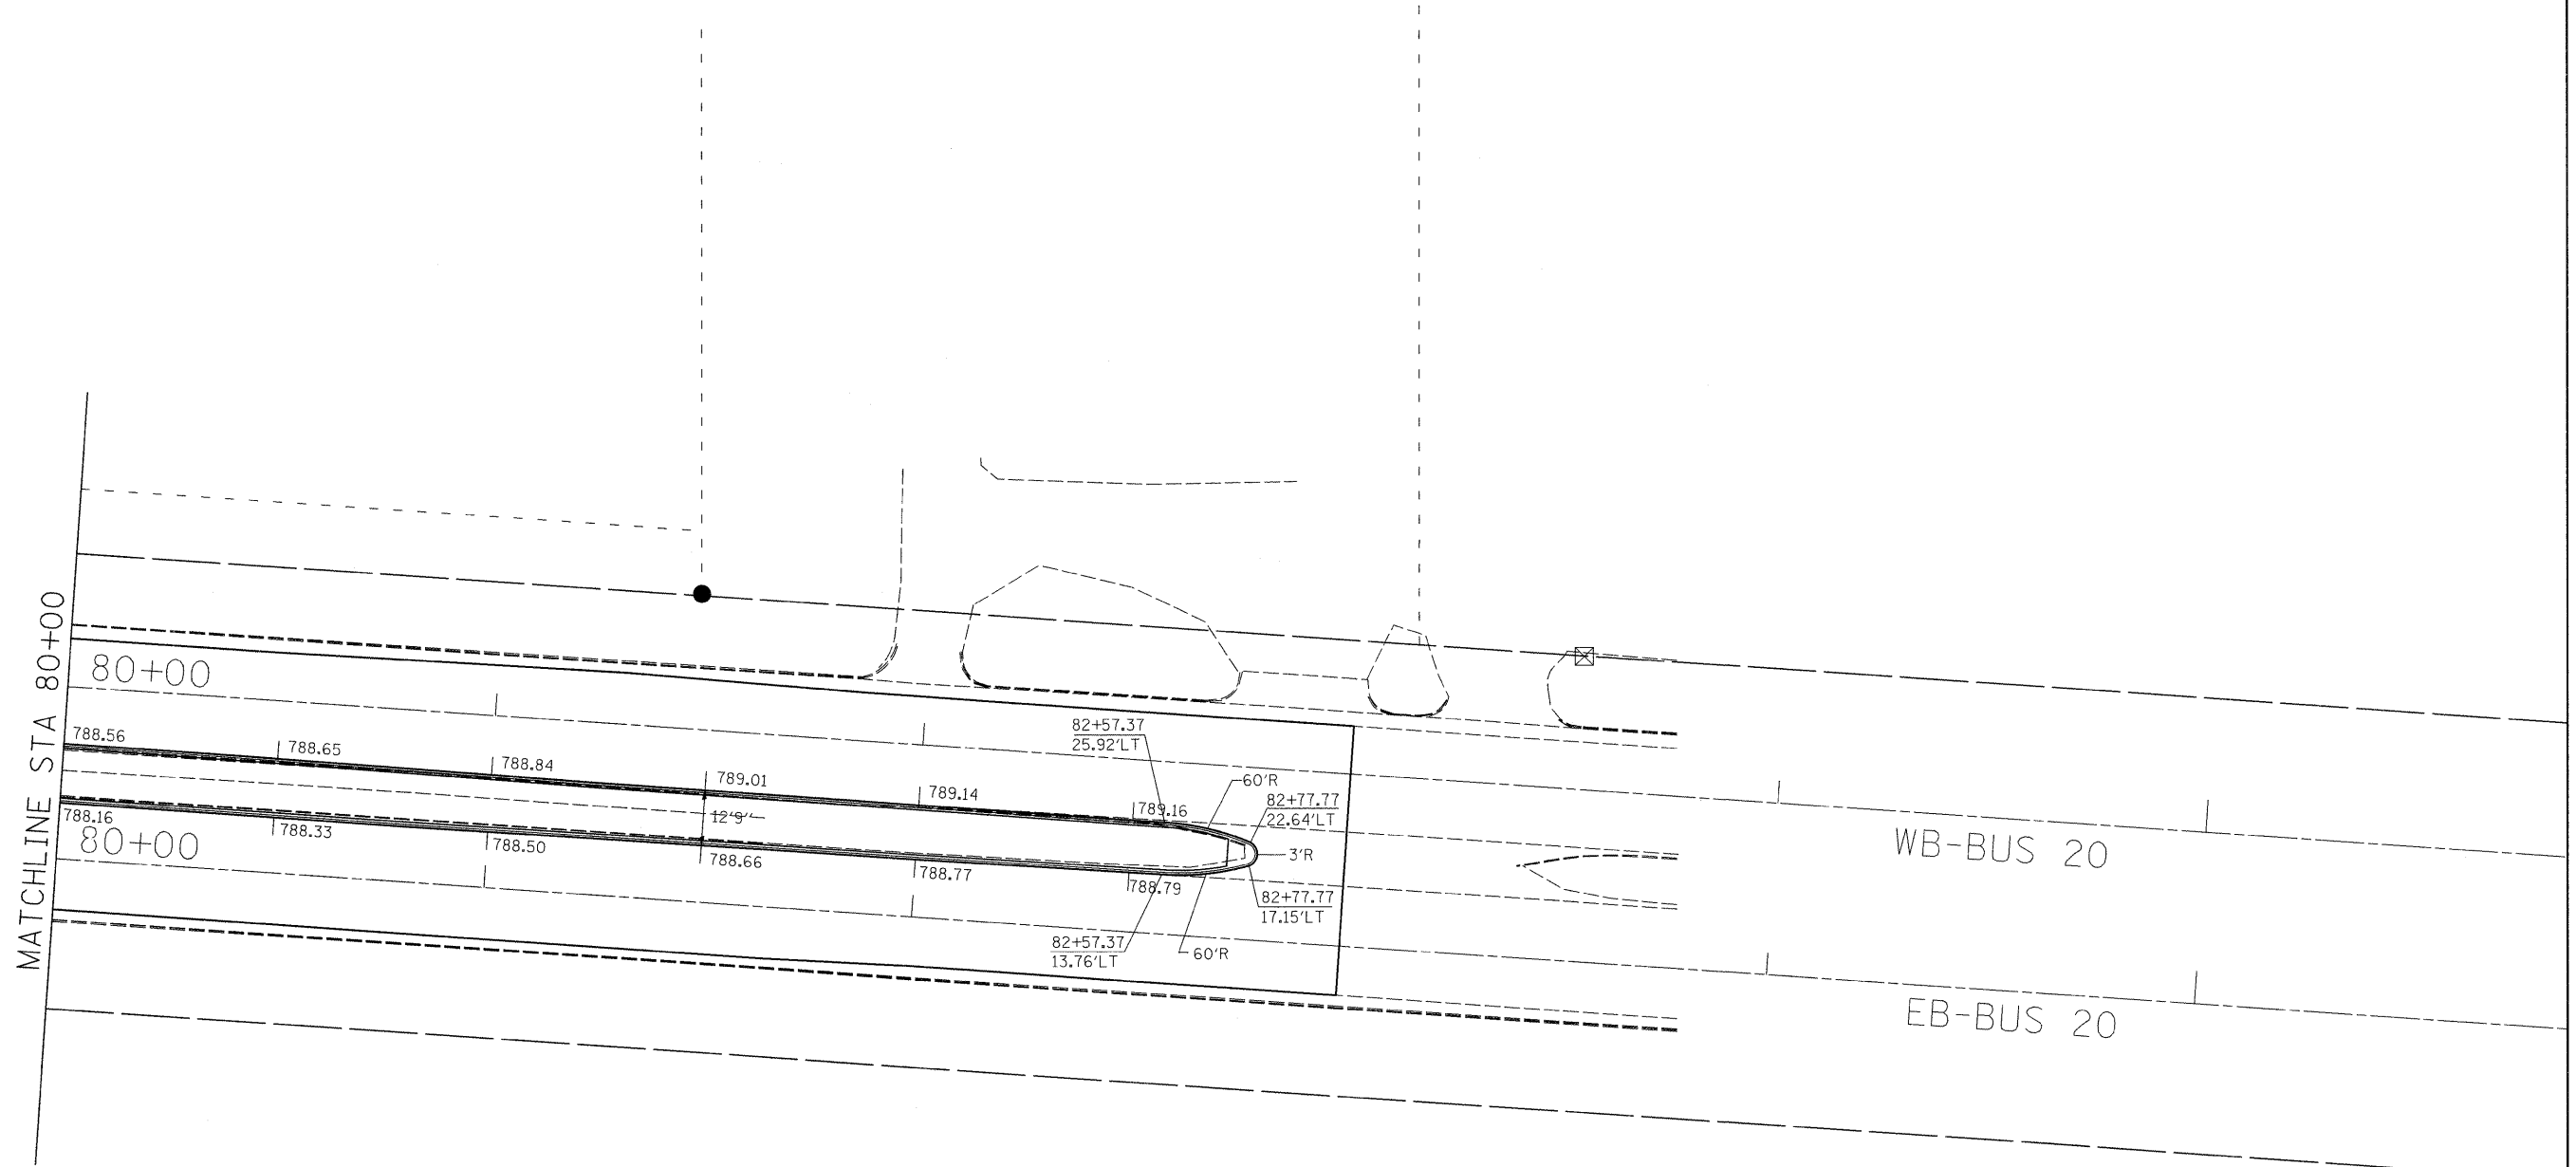

NOTES:

STA/OFFSET FROM \uparrow EB-BUS 20
 PROPOSED MEDIAN ELEVATIONS @ 50' INTERVALS

* ELEVATIONS ARE AT THE GUTTER FLAG

FILE NAME = c:\projects\p211406\dl1406e1.dgn	USER NAME = polzinej	DESIGNED -	REVISED -	STATE OF ILLINOIS DEPARTMENT OF TRANSPORTATION	PAVEMENT ELEVATIONS				F.A.P. RTE. 303	SECTION (40R)T	COUNTY WINNEBAGO	TOTAL SHEETS 67	SHEET NO. 40
	PLOT SCALE = 50.0000' / IN.	DRAWN -	REVISED -		SCALE:	SHEET NO.	OF	SHEETS	STA.	TO STA.	CONTRACT NO. 64C65		
	PLOT DATE = Mon Aug 04 13:20:14 2008	CHECKED -	REVISED -		FED. ROAD DIST. NO. ILLINOIS FED. AID PROJECT								