


FINAL	SURVEY	DATE
SURVEYED	BY	
PLOTTED		
TEMPLATE		
NOTE BOOK		
AREAS		
CHECKED		
NO.		

ORIGINAL	SURVEY	DATE
SURVEYED	BY	
PLOTTED		
TEMPLATE		
NOTE BOOK		
AREAS		
CHECKED		
NO.		

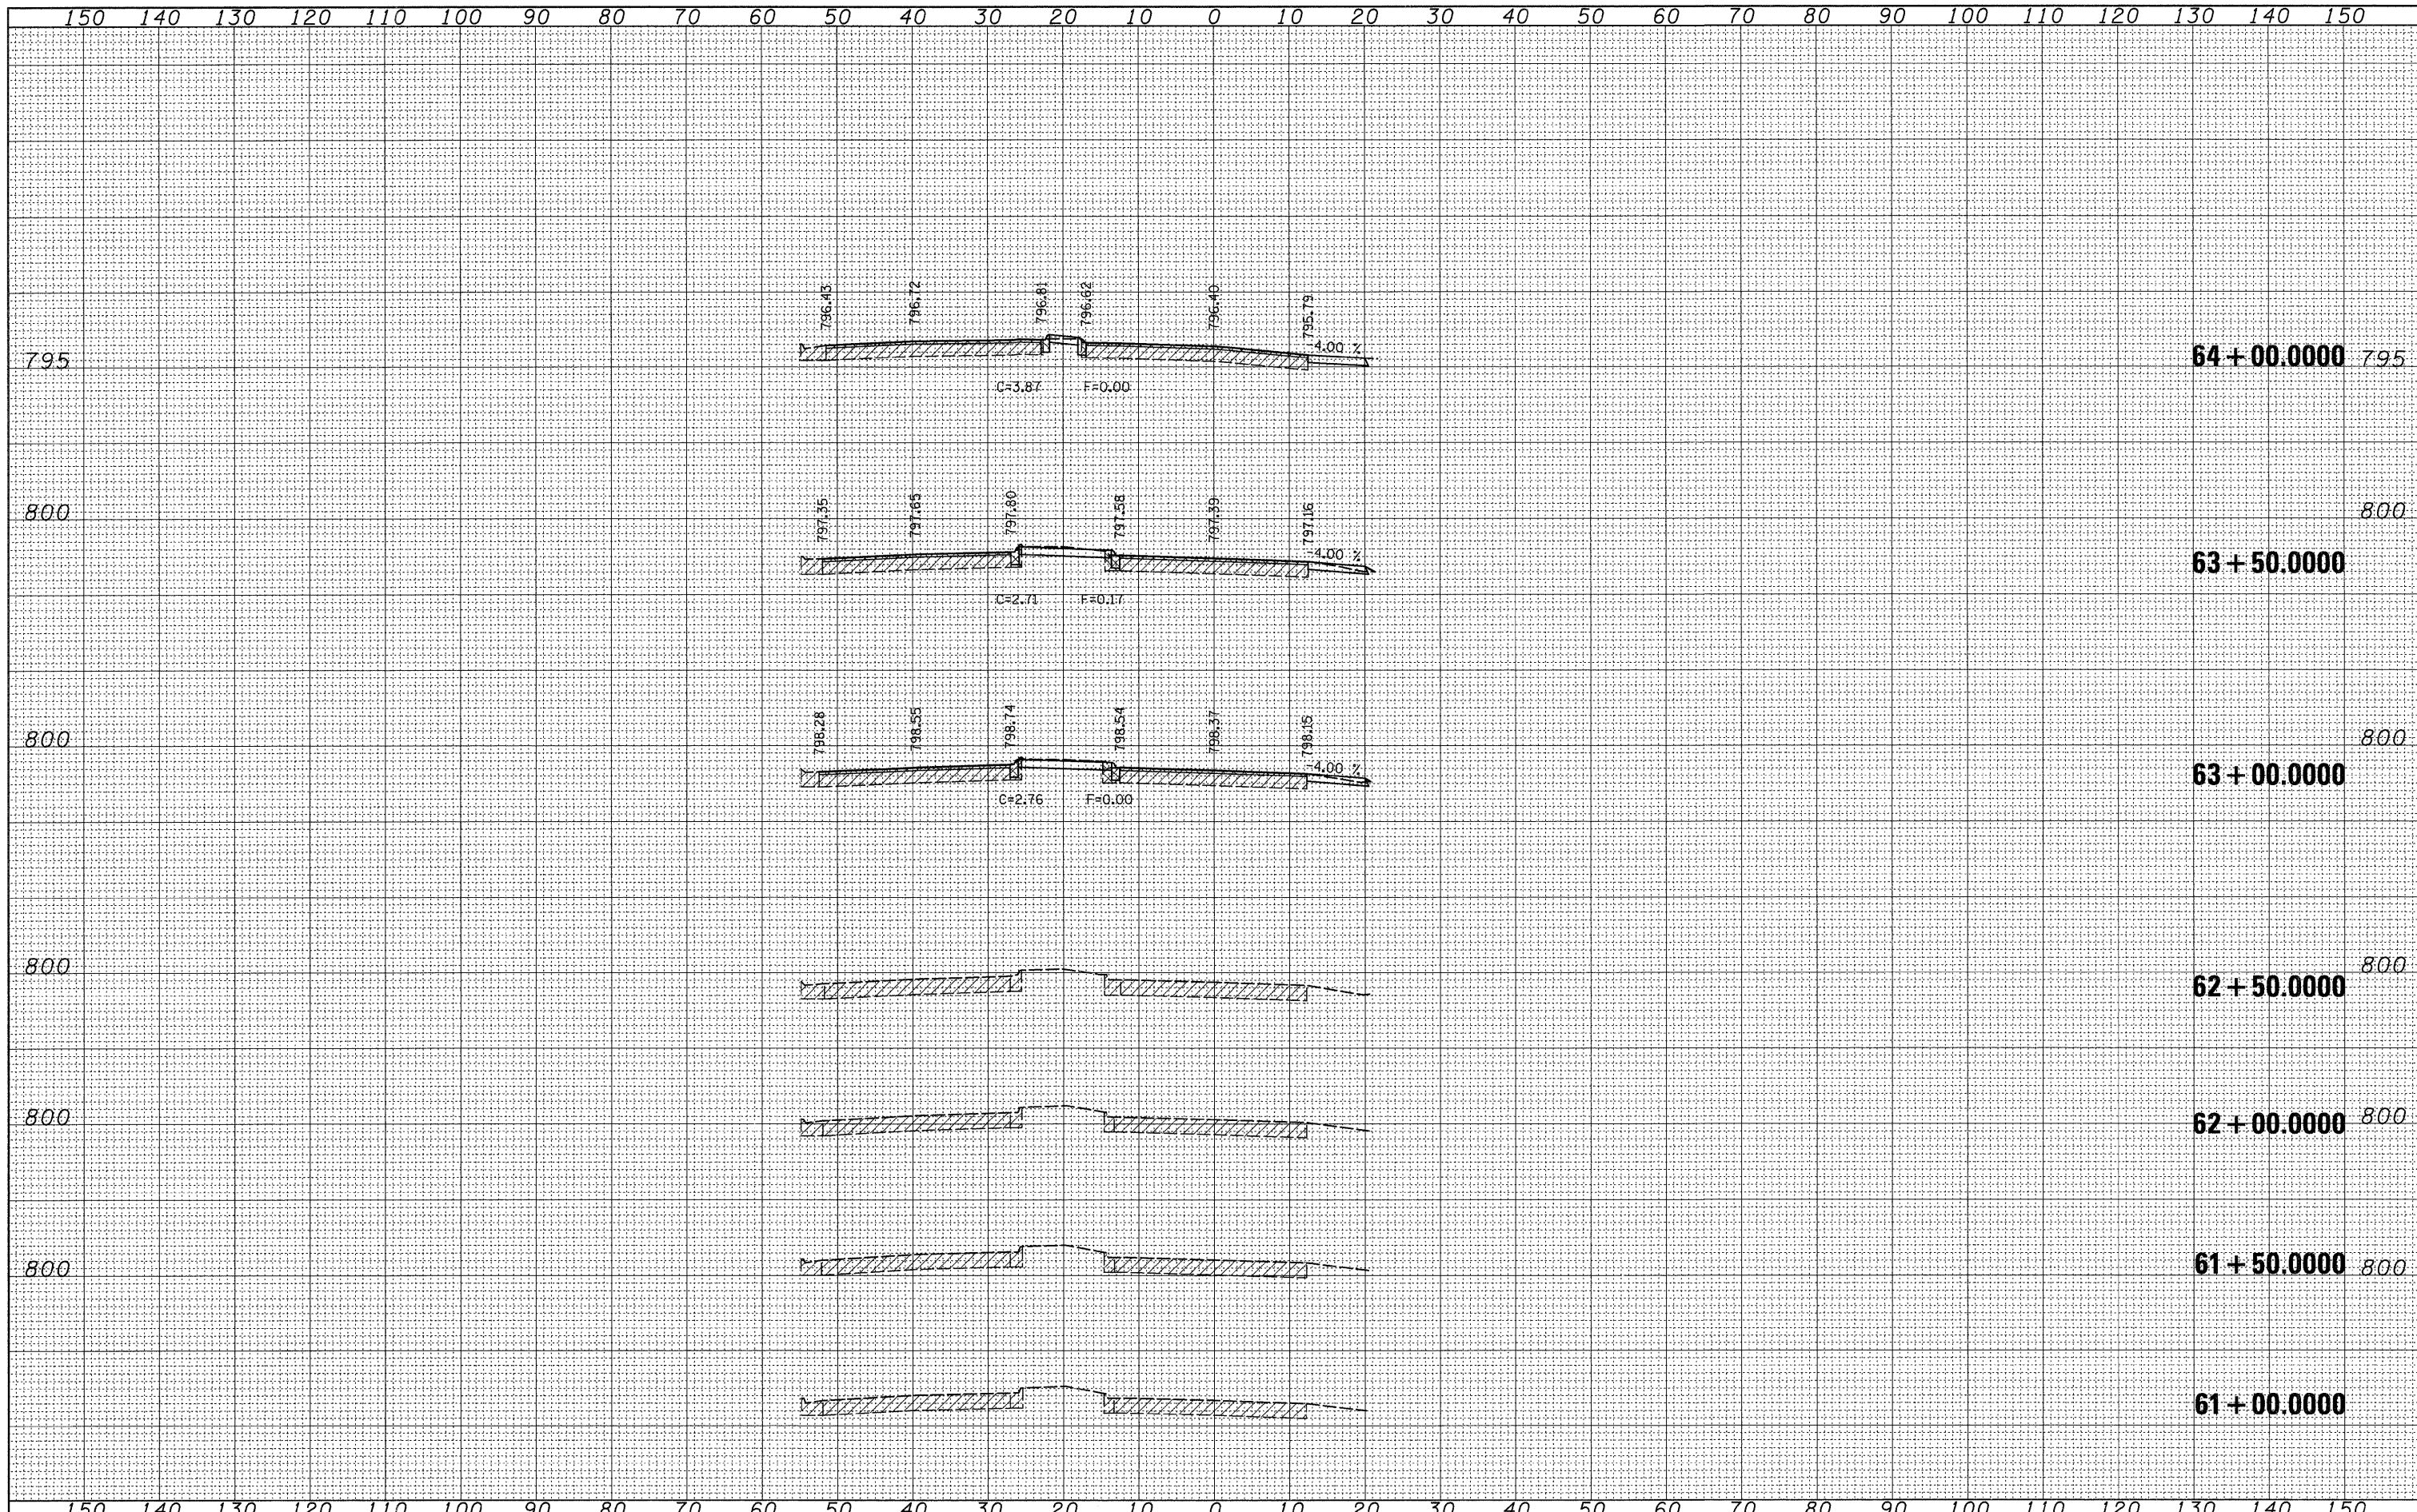

FILE NAME = c:\projects\p211406\dl1406xm1.dgn
 USER NAME = polzinej
 PLOT SCALE = 10.0000' / IN.
 PLOT DATE = Mon Aug 04 15:19:36 2008

DESIGNED -	REVISED -
DRAWN -	REVISED -
CHECKED -	REVISED -
DATE -	REVISED -

**STATE OF ILLINOIS
DEPARTMENT OF TRANSPORTATION**

US BUS 20

SCALE: SHEET NO. OF SHEETS STA. 61+00.0000 TO STA. 64+00.0000

F.A.P. RTE. 303	SECTION (40R)T	COUNTY WINNEBAGO	TOTAL SHEETS 67	SHEET NO. 55
FED. ROAD DIST. NO. [ILLINOIS] FED. AID PROJECT			CONTRACT NO. 64C65	