


FINAL SURVEY	SURVEYED	BY	DATE
NOTE BOOK	PLOTTED		
NO.	TEMPLATE		
	AREAS		
	CHECKED		

ORIGINAL SURVEY	SURVEYED	BY	DATE
NOTE BOOK	PLOTTED		
NO.	TEMPLATE		
	AREAS		
	CHECKED		

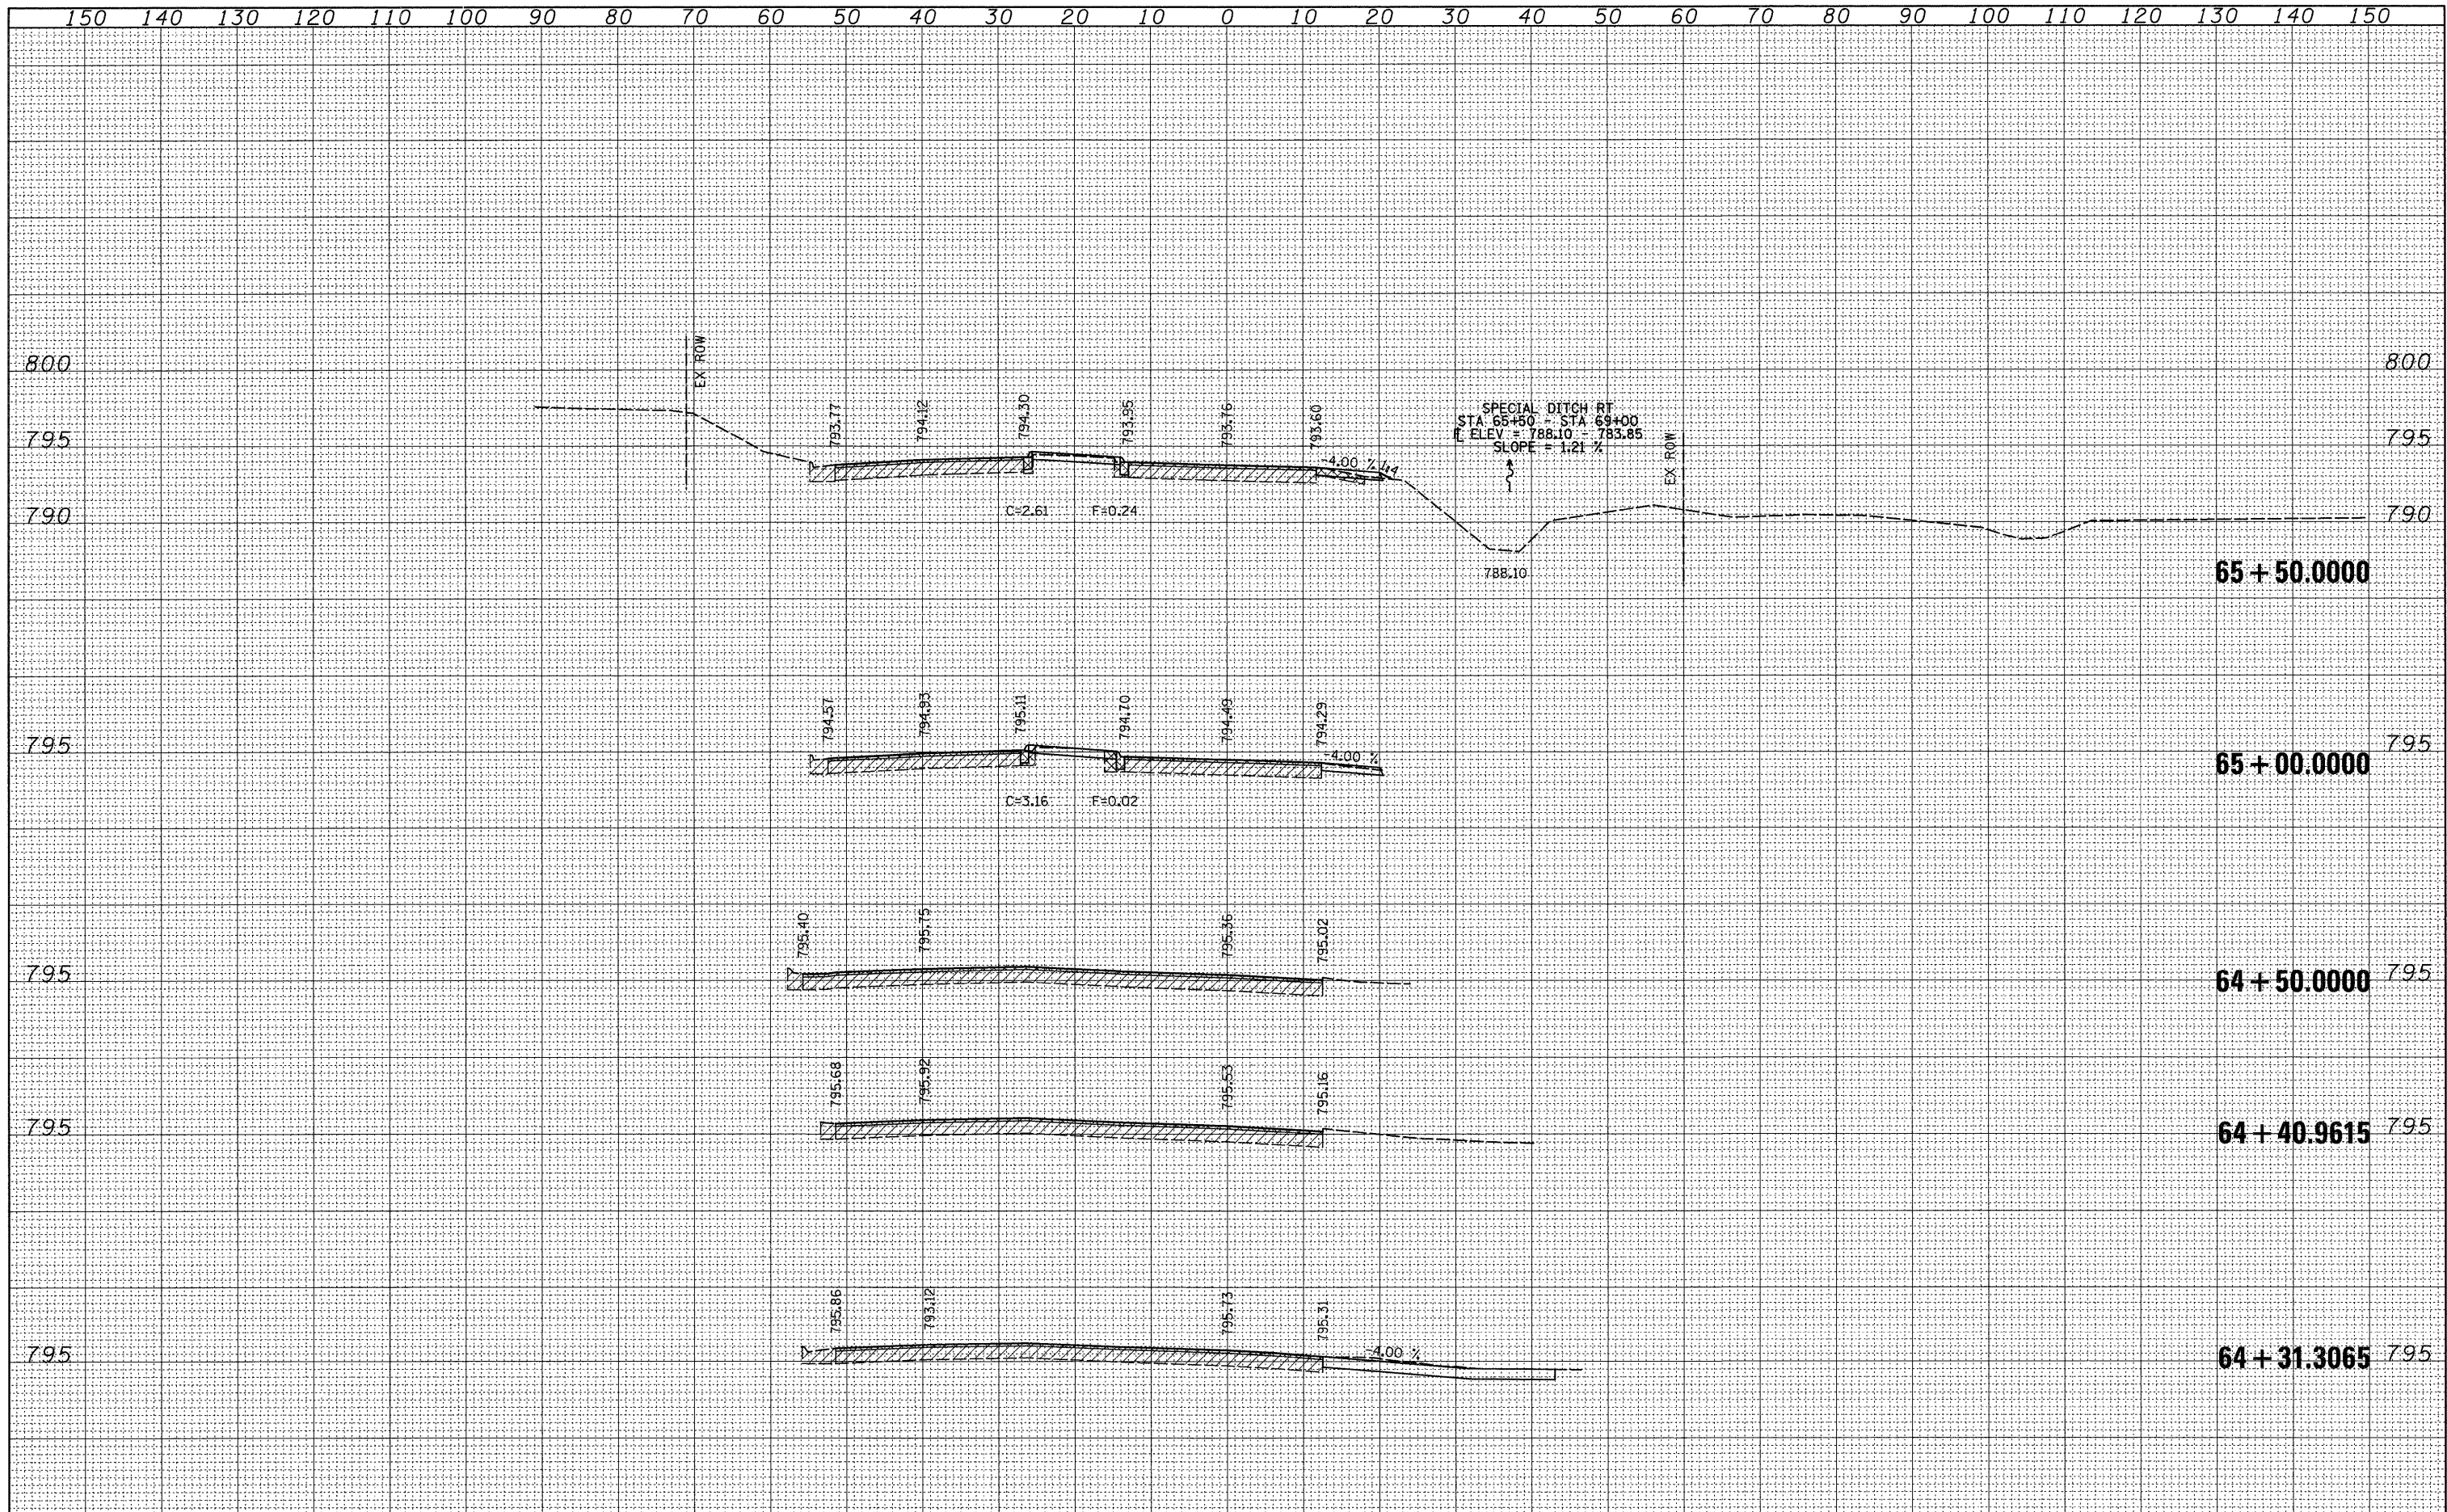

FILE NAME =	USER NAME = polzinej	DESIGNED -	REVISED -	STATE OF ILLINOIS DEPARTMENT OF TRANSPORTATION	US BUS 20	F.A.P. RTE. 303	SECTION	COUNTY	TOTAL SHEETS	SHEET NO.	
cr\projects\p211406\dl1406.xml.dgn		DRAWN -	REVISED -				(40R)T	WINNEBAGO	67	56	
PLOT SCALE = 10.0000' / IN.		CHECKED -	REVISED -				CONTRACT NO. 64C65				
PLOT DATE = Mon Aug 04 15:19:36 2008		DATE -	REVISED -				FED. ROAD DIST. NO. [ILLINOIS] FED. AID PROJECT				
SCALE:						SHEET NO. OF SHEETS		STA. 64+31.3065 TO STA. 65+50.0000		FED. ROAD DIST. NO. [ILLINOIS] FED. AID PROJECT	