


DATE	
BY	
DESIGNED	
DRAWN	
CHECKED	
DATE	
FILE NAME	
PROJECT	
SECTION	
SHEET NO.	
TOTAL SHEETS	
CONTRACT NO.	

DATE	
BY	
DESIGNED	
DRAWN	
CHECKED	
DATE	
FILE NAME	
PROJECT	
SECTION	
SHEET NO.	
TOTAL SHEETS	
CONTRACT NO.	

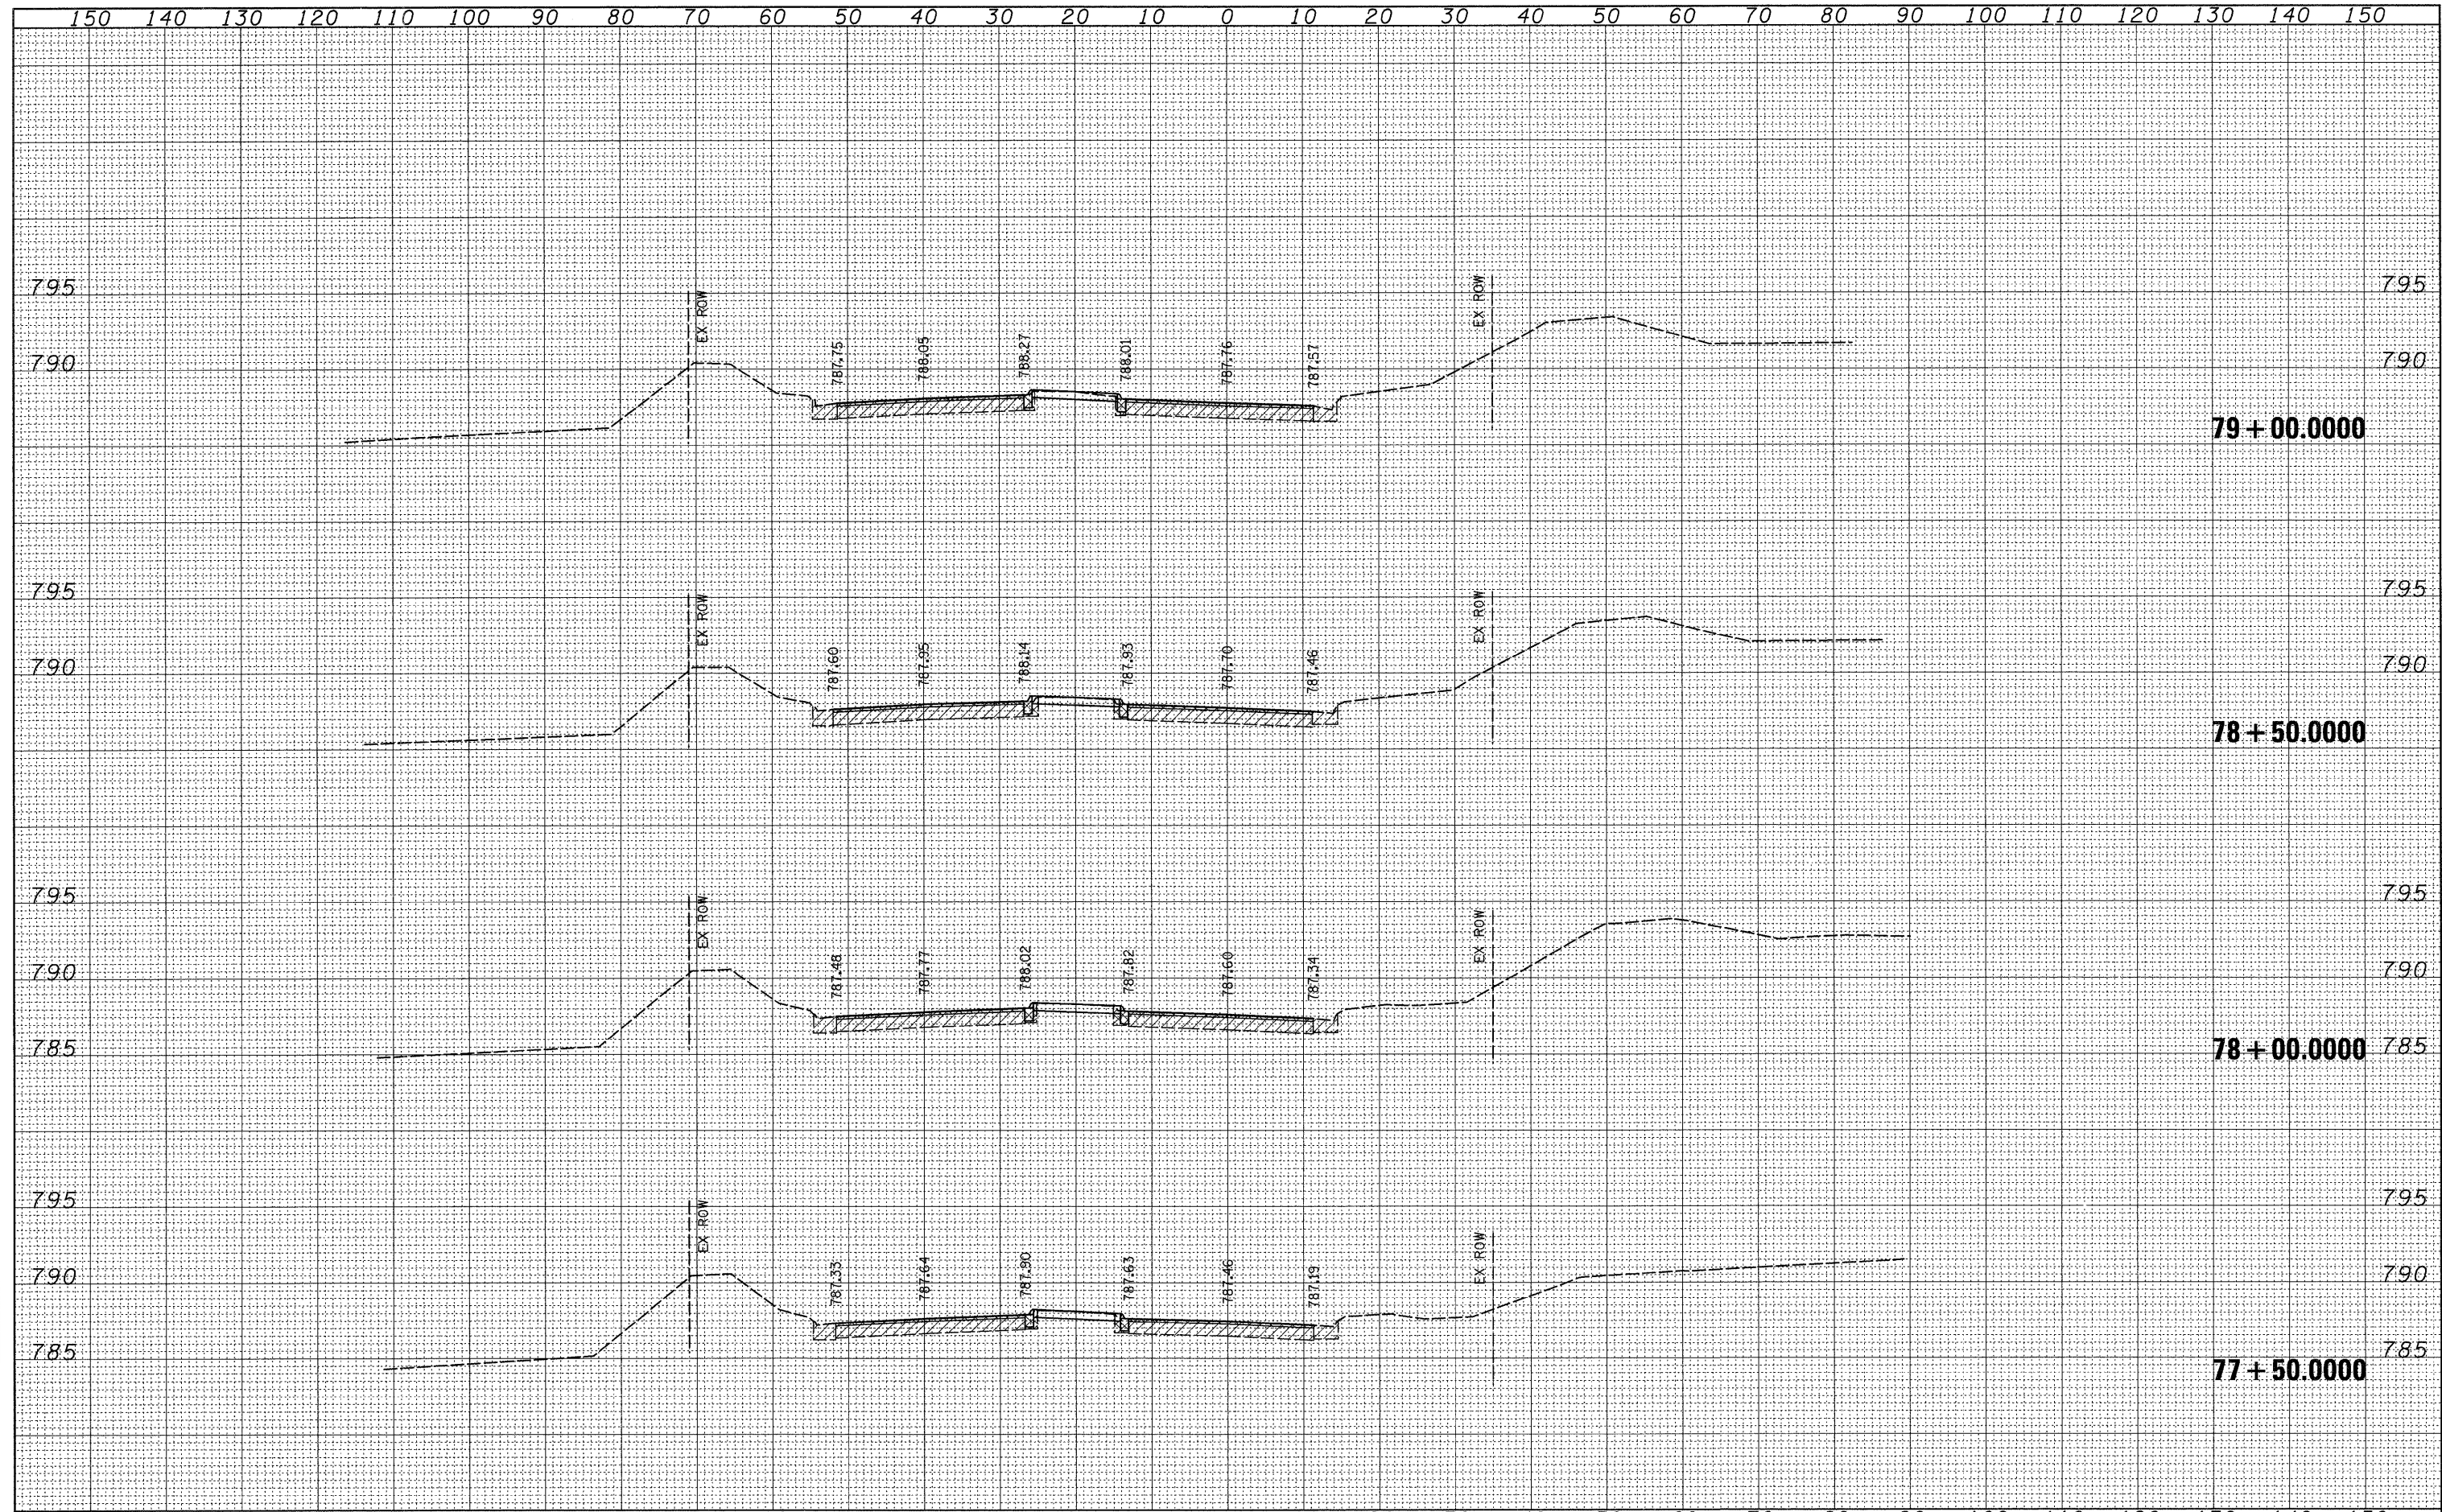

FILE NAME = c:\projects\p211406\d11406xml.dgn	USER NAME = polzinej	DESIGNED -	REVISED -	STATE OF ILLINOIS DEPARTMENT OF TRANSPORTATION	US BUS 20			F.A.P. RTE. 303	SECTION (40R)T	COUNTY WINNEBAGO	TOTAL SHEETS 67	SHEET NO. 64
	PLOT SCALE = 10.0000' / IN.	DRAWN -	REVISED -		SCALE:	SHEET NO.	OF	SHEETS	STA. 77+50.0000 TO STA. 79+00.0000	FED. ROAD DIST. NO.	ILLINOIS	FED. AID PROJECT
	PLOT DATE = Mon Aug 04 15:49:39 2008	CHECKED -	REVISED -									
		DATE -	REVISED -									