


FINAL SURVEY	SURVEYED	DATE
NOTE BOOK	PLOTTED	BY
NO.	TEMPLATE	
	AREAS	
	CHECKED	

ORIGINAL SURVEY	SURVEYED	DATE
NOTE BOOK	PLOTTED	BY
NO.	TEMPLATE	
	AREAS	
	CHECKED	

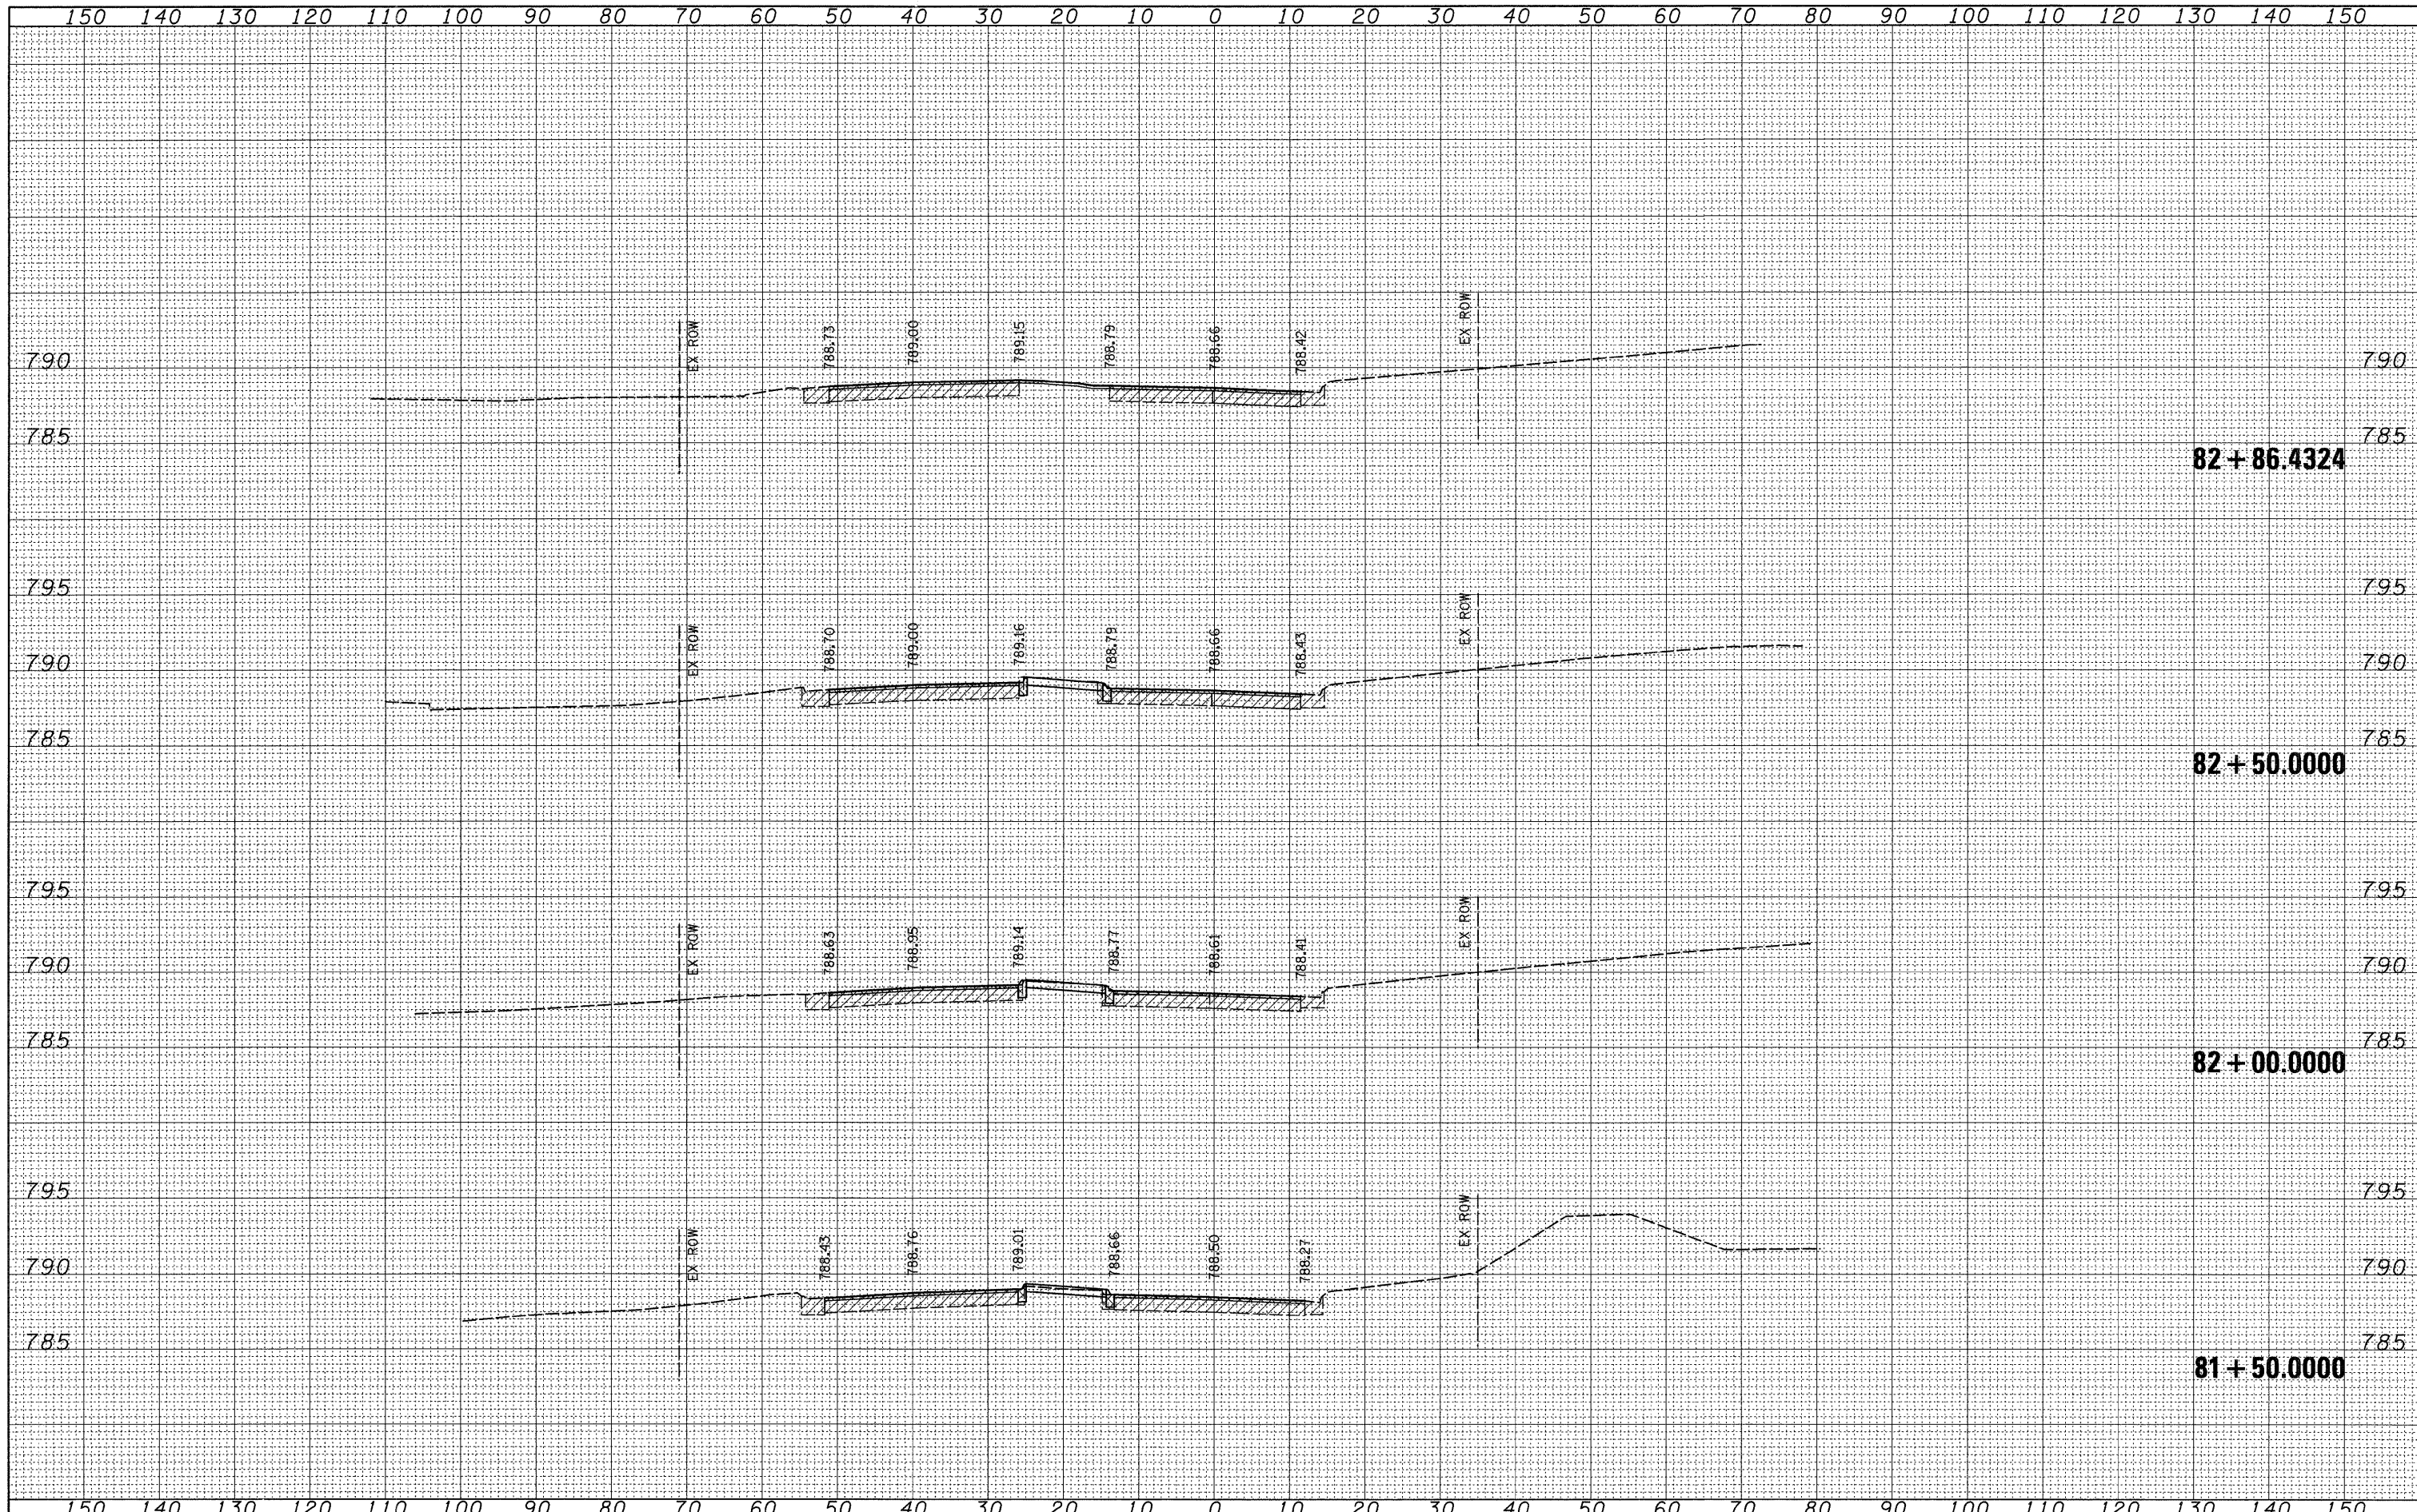

FILE NAME = c:\projects\p211406\vd11406xmL.dgn  
 USER NAME = polzinej  
 PLOT SCALE = 10.0000' / IN.  
 PLOT DATE = Mon Aug 04 15:19:39 2008

DESIGNED -  
 DRAWN -  
 CHECKED -  
 DATE -

REVISED -  
 REVISED -  
 REVISED -  
 REVISED -

**STATE OF ILLINOIS  
 DEPARTMENT OF TRANSPORTATION**

**US BUS 20**

SCALE: SHEET NO. OF SHEETS STA. 81+50.000 TO STA. 82+86.4324

F.A.P. RTE. 303	SECTION (40R)T	COUNTY WINNEBAGO	TOTAL SHEETS 67	SHEET NO. 66
FED. ROAD DIST. NO. [ILLINOIS]		FED. AID PROJECT CONTRACT NO. 64C65		