


DATE	
BY	
SURVEYED	
PLOTTED	
NOTE BOOK	
AREAS CHECKED	
NO.	

DATE	
BY	
SURVEYED	
PLOTTED	
NOTE BOOK	
AREAS CHECKED	
NO.	

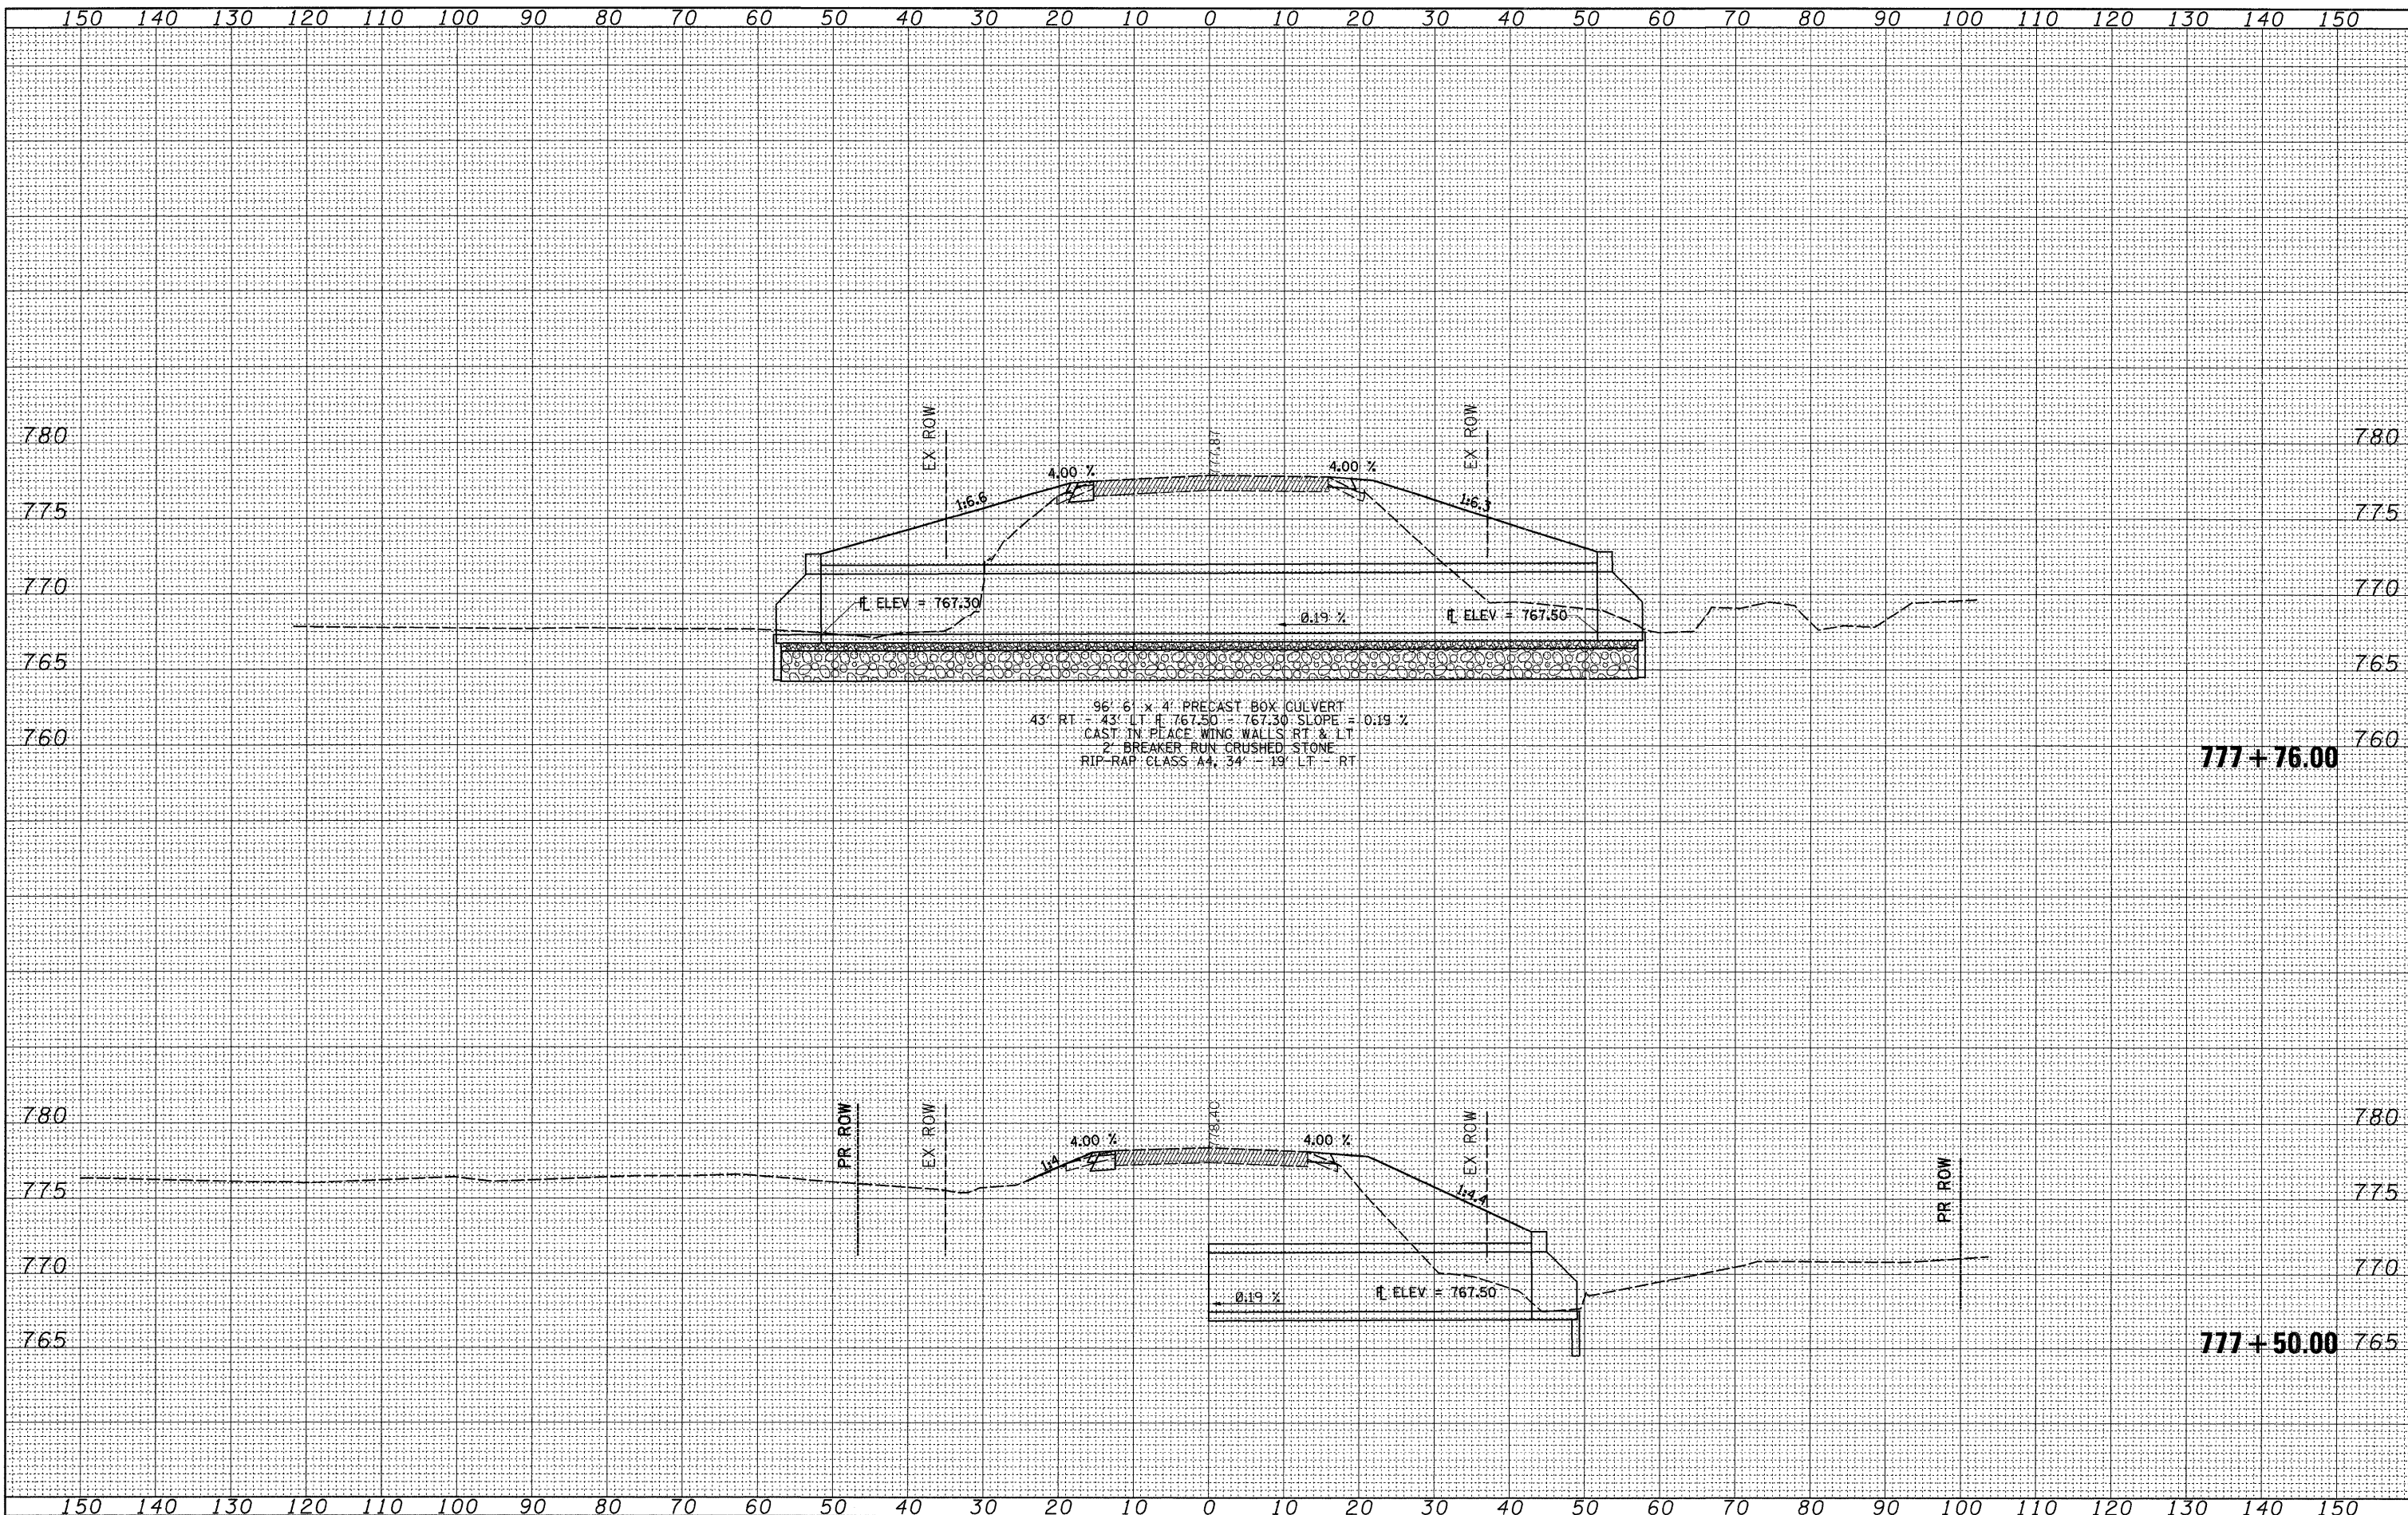

96' 6" x 4' PRECAST BOX CULVERT
 43' RT. - 43' LT. H. 767.50 - 767.30 SLOPE = 0.19 %
 CAST IN PLACE WING WALLS RT. & LT.
 2' BREAKER RUN CRUSHED STONE
 RIP-RAP CLASS A4, 34' - 19' LT. - RT

FILE NAME =
 es:\pw_work\PWIDOT\HENSONKE\dms34457\dl1506.xml.dgn

USER NAME = hensnke
 DESIGNED -
 DRAWN -
 CHECKED -
 PLOT DATE = Tue Dec 02 14:00:03 2008

REVISIED -
 REVISIED -
 REVISIED -
 REVISIED -

**STATE OF ILLINOIS
 DEPARTMENT OF TRANSPORTATION**

CROSS SECTIONS

SCALE: SHEET NO. OF SHEETS STA. 777+50.00 TO STA. 777+76.00

F.A.P. RTE.	SECTION	COUNTY	TOTAL SHEETS	SHEET NO.
611	103T-2	HENRY	35	32
FED. ROAD DIST. NO.			ILLINOIS FED. AID PROJECT	
CONTRACT NO. 64C66				