


DATE	BY
SURVEYED	
PLOTTED	
NOTE BOOK	
AREAS CHECKED	
NO.	

DATE	BY
SURVEYED	
PLOTTED	
NOTE BOOK	
AREAS CHECKED	
NO.	

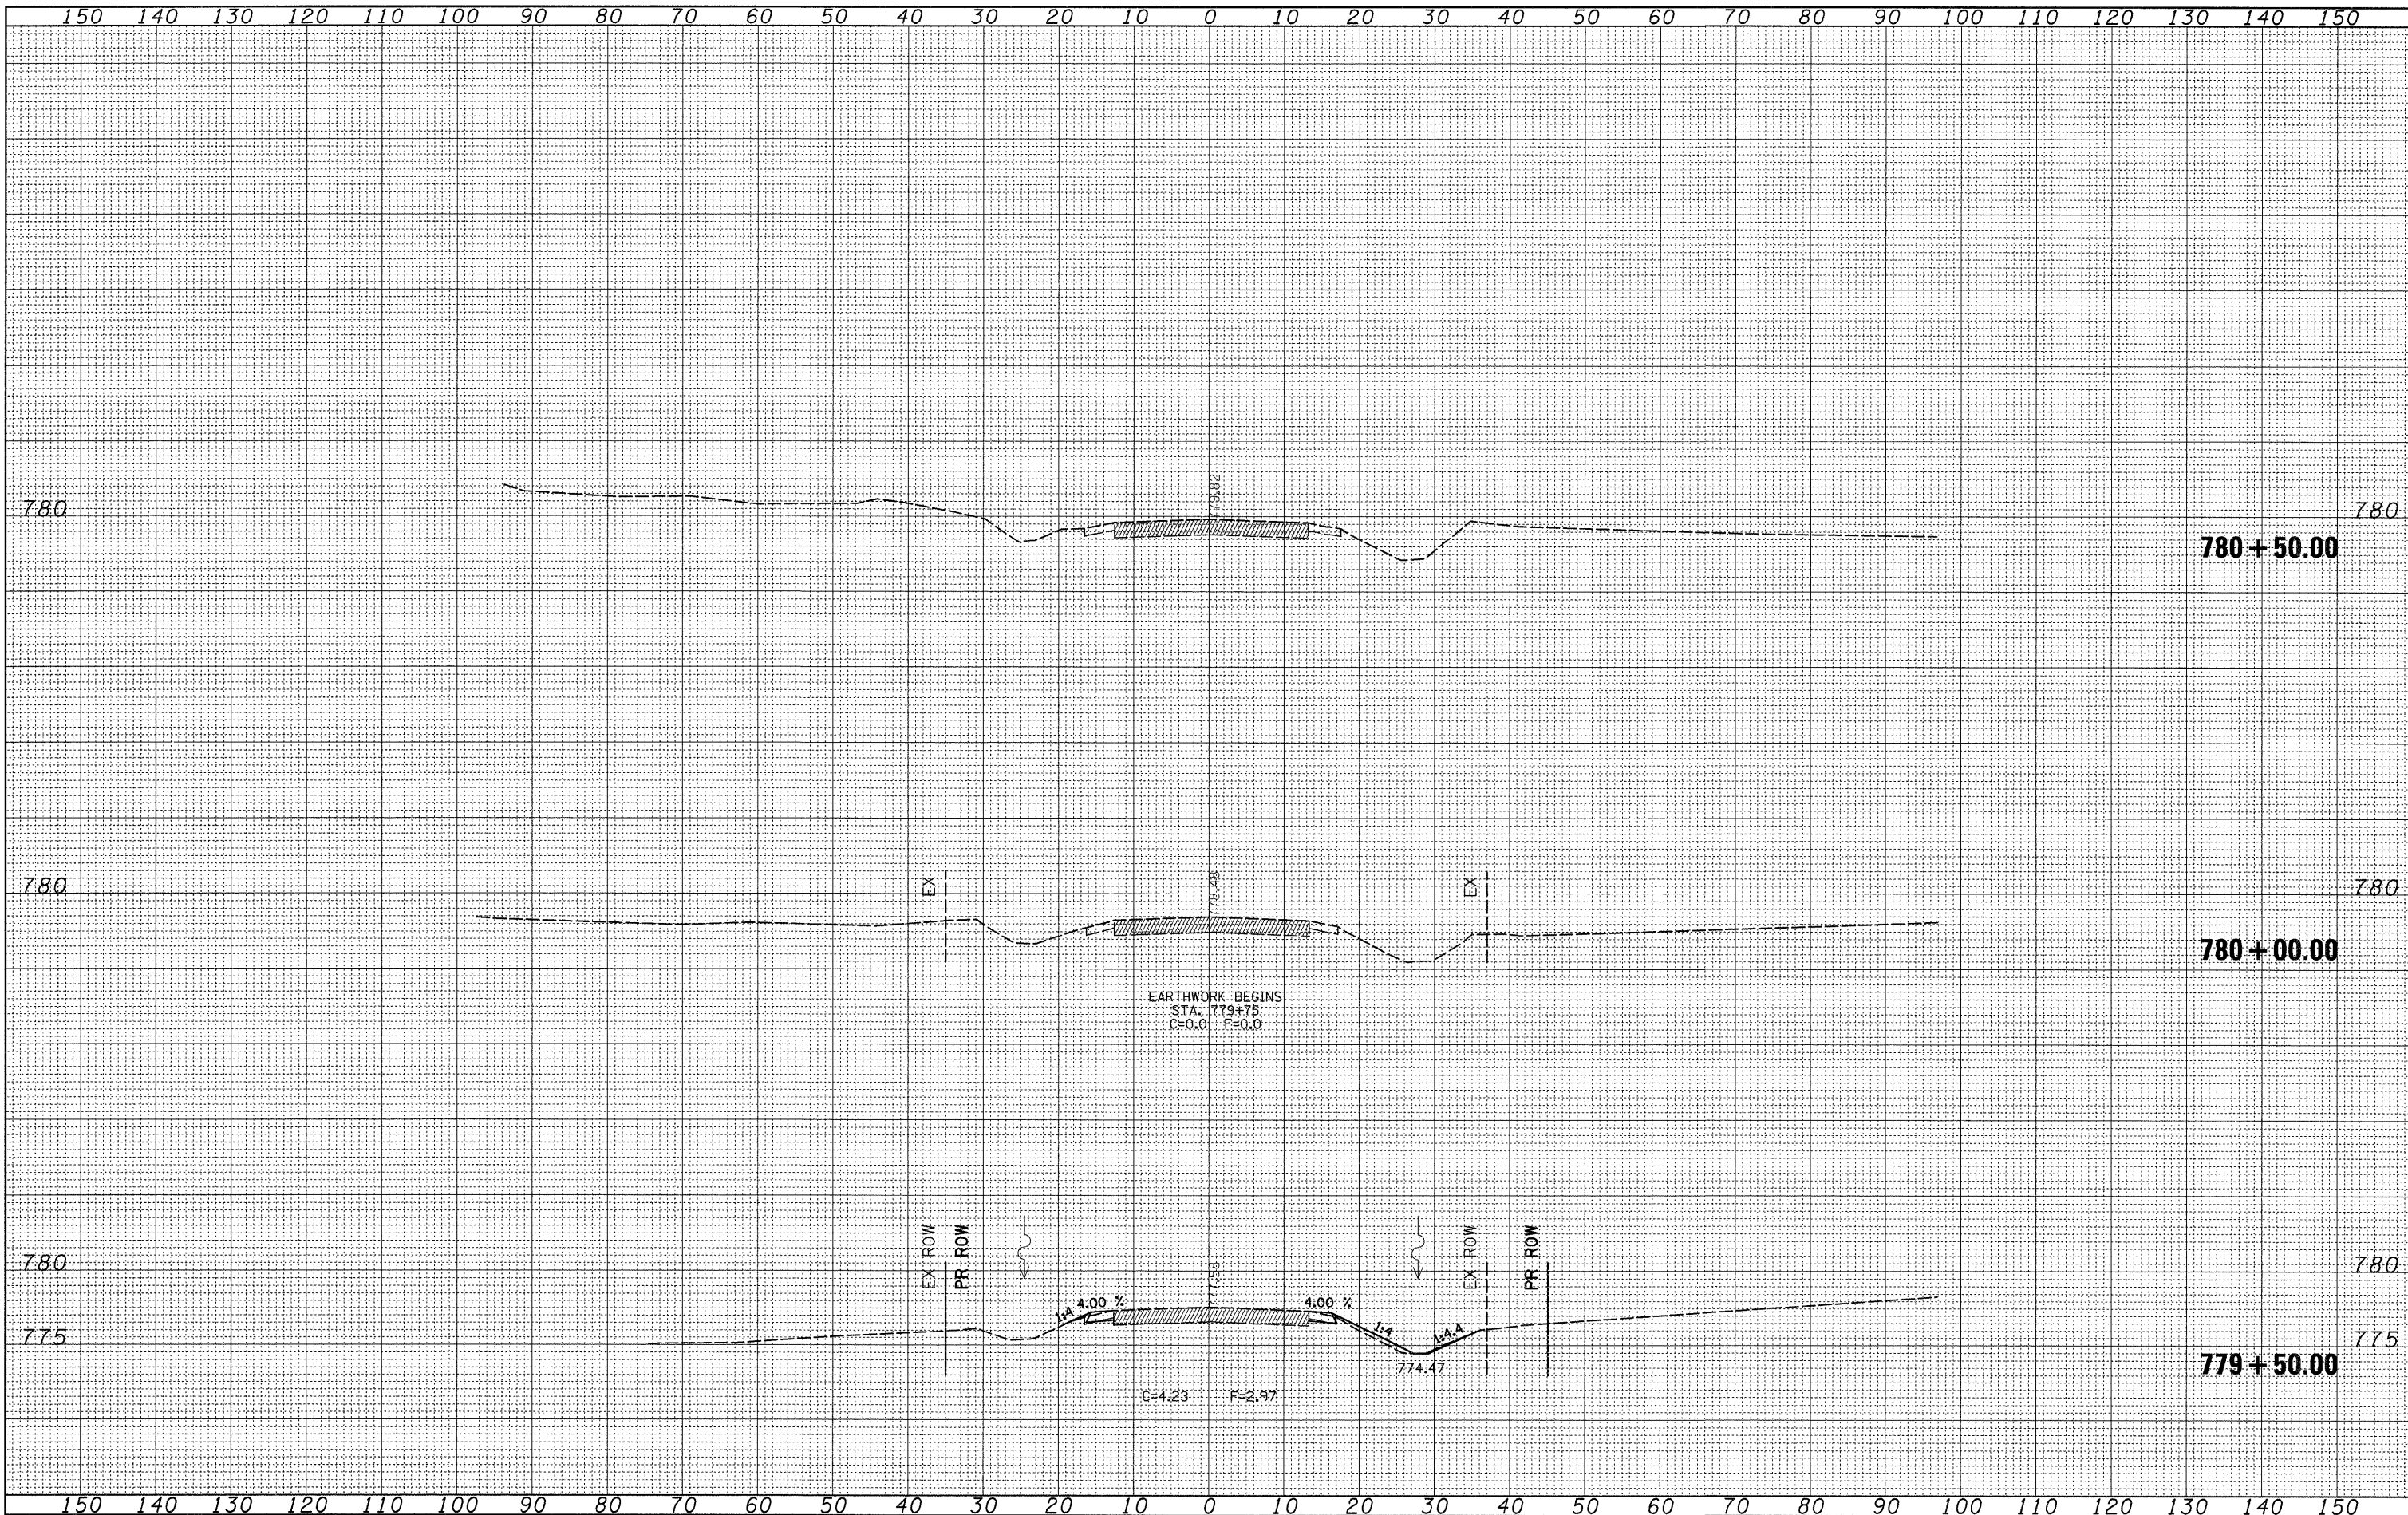

FILE NAME =
 c:\pw_work\PWIDOT\HENSONKE\dms34457\dl1506.xml.dgn

USER NAME = hensonke
 DESIGNED -
 DRAWN -
 CHECKED -
 PLOT DATE = Tue Dec 02 14:00:04 2008

DESIGNED -
 DRAWN -
 CHECKED -
 DATE -

REVISED -
 REVISED -
 REVISED -
 REVISED -

**STATE OF ILLINOIS
 DEPARTMENT OF TRANSPORTATION**

CROSS SECTIONS

SCALE: SHEET NO. OF SHEETS STA. 779+50.00 TO STA. 780+50.00

F.A.P. RTE. 611	SECTION 103T-2	COUNTY HENRY	TOTAL SHEETS 35	SHEET NO. 34
CONTRACT NO. 64C66				
FED. ROAD DIST. NO. ILLINOIS FED. AID PROJECT				