


CONTRACT NO. 64D24

F.A.I. RTE.	SECTION	COUNTY	TOTAL SHEETS	SHEET NO.
88	*	**	64	9
STA. 2002+17.81		TO STA. 2014+63.54		
FED. AID PROJECT ILLINOIS		FED. ROAD DIST. NO.		
• BRIDGE DECK REPAIRS 2007-1 ** ROCK ISLAND & WHITESIDE				

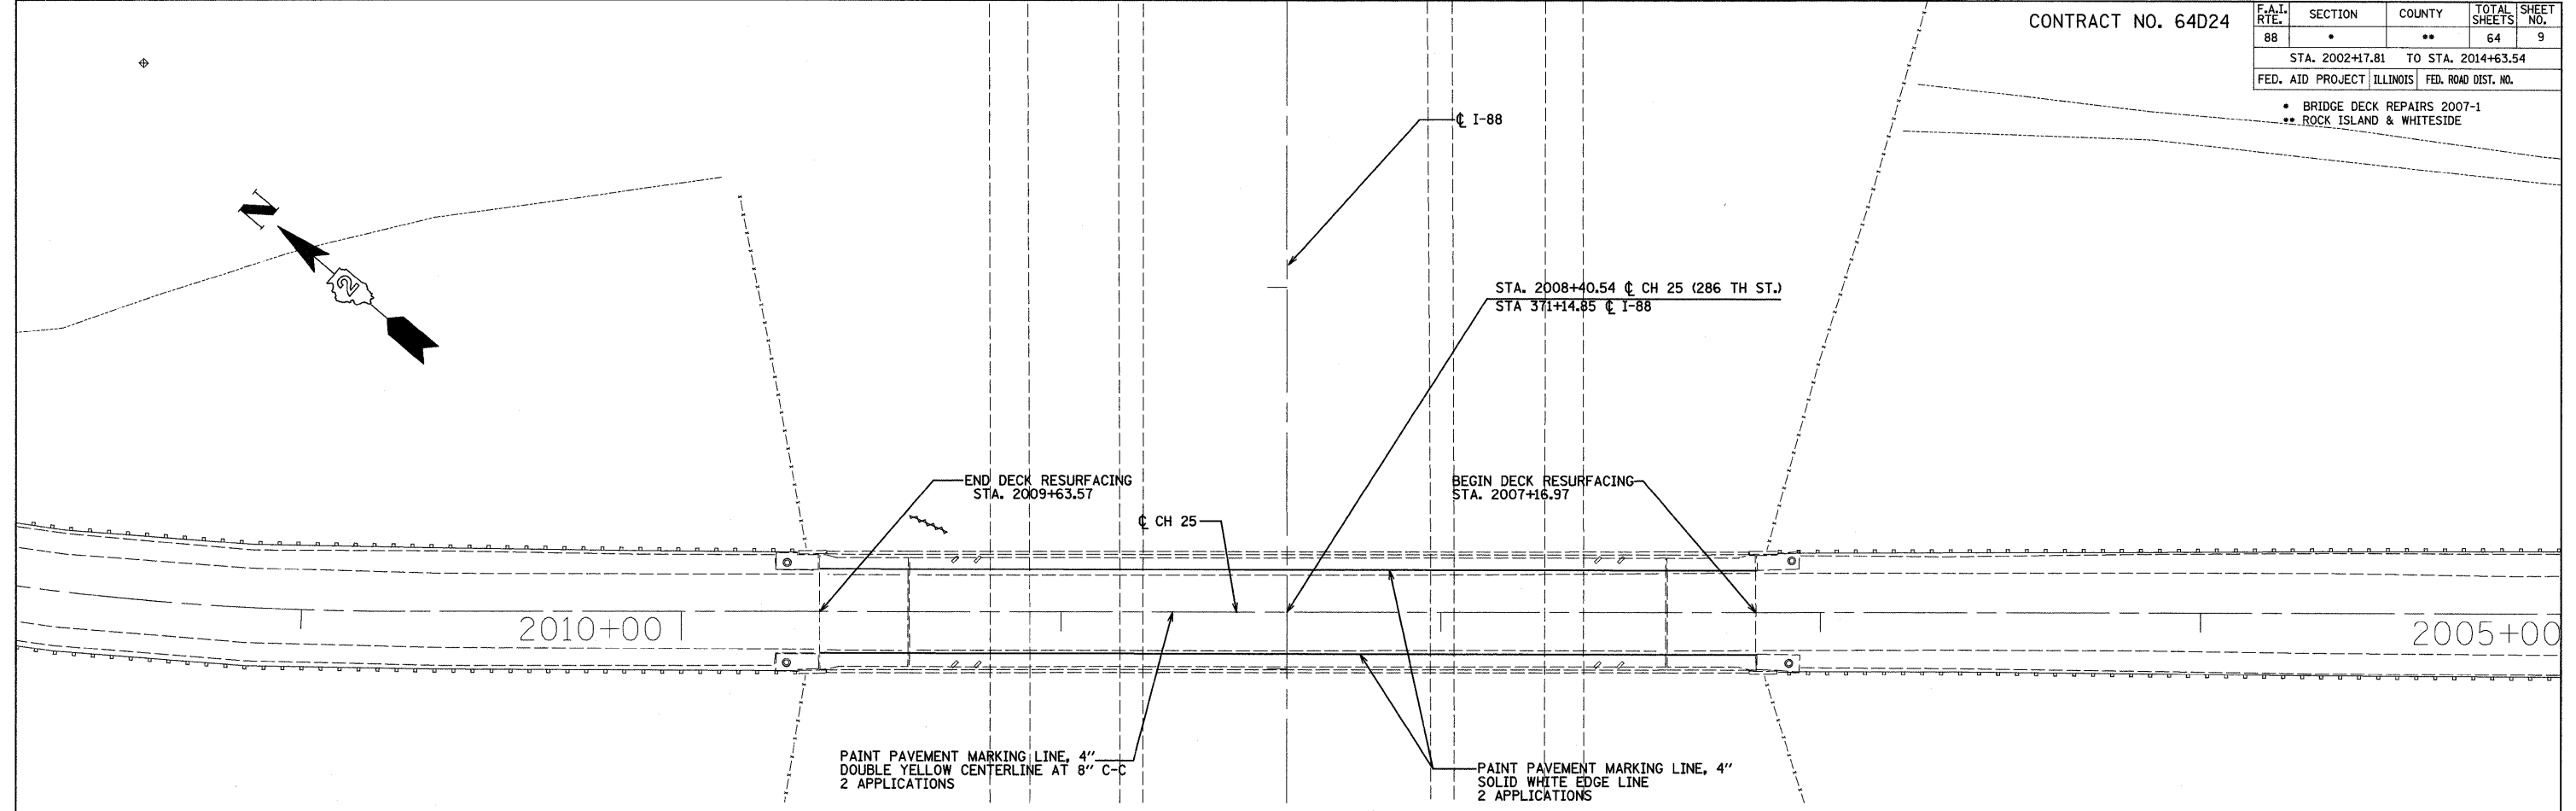

\$FILE\$ SET - JCN 10 13:25:50MDE09

REVISIONS	
NAME	DATE

ILLINOIS DEPARTMENT OF TRANSPORTATION  
 CH 25 (286th STREET) BRIDGE OVER I-88  
 STRUCTURE NO. 081-0126  
 BRIDGE REHABILITATION  
**PROPOSED ROADWAY PLAN**  
 SCALE: 1"=20'  
 DATE 12/09/08  
 DRAWN BY EF  
 CHECKED BY RS