


CONTRACT NO. 64D24

| F.A.I. RTE. | SECTION | COUNTY | TOTAL SHEETS | SHEET NO. |
|---|---------|--------|--------------|-----------|
| 88 | * | ** | 64 | 20 |
| STA. 2127+74.02 TO STA. 2133+81.69 | | | | |
| FED. AID PROJECT ILLINOIS FED. ROAD DIST. NO. | | | | |

- BRIDGE DECK REPAIRS 2007-1
- ROCK ISLAND & WHITESIDE

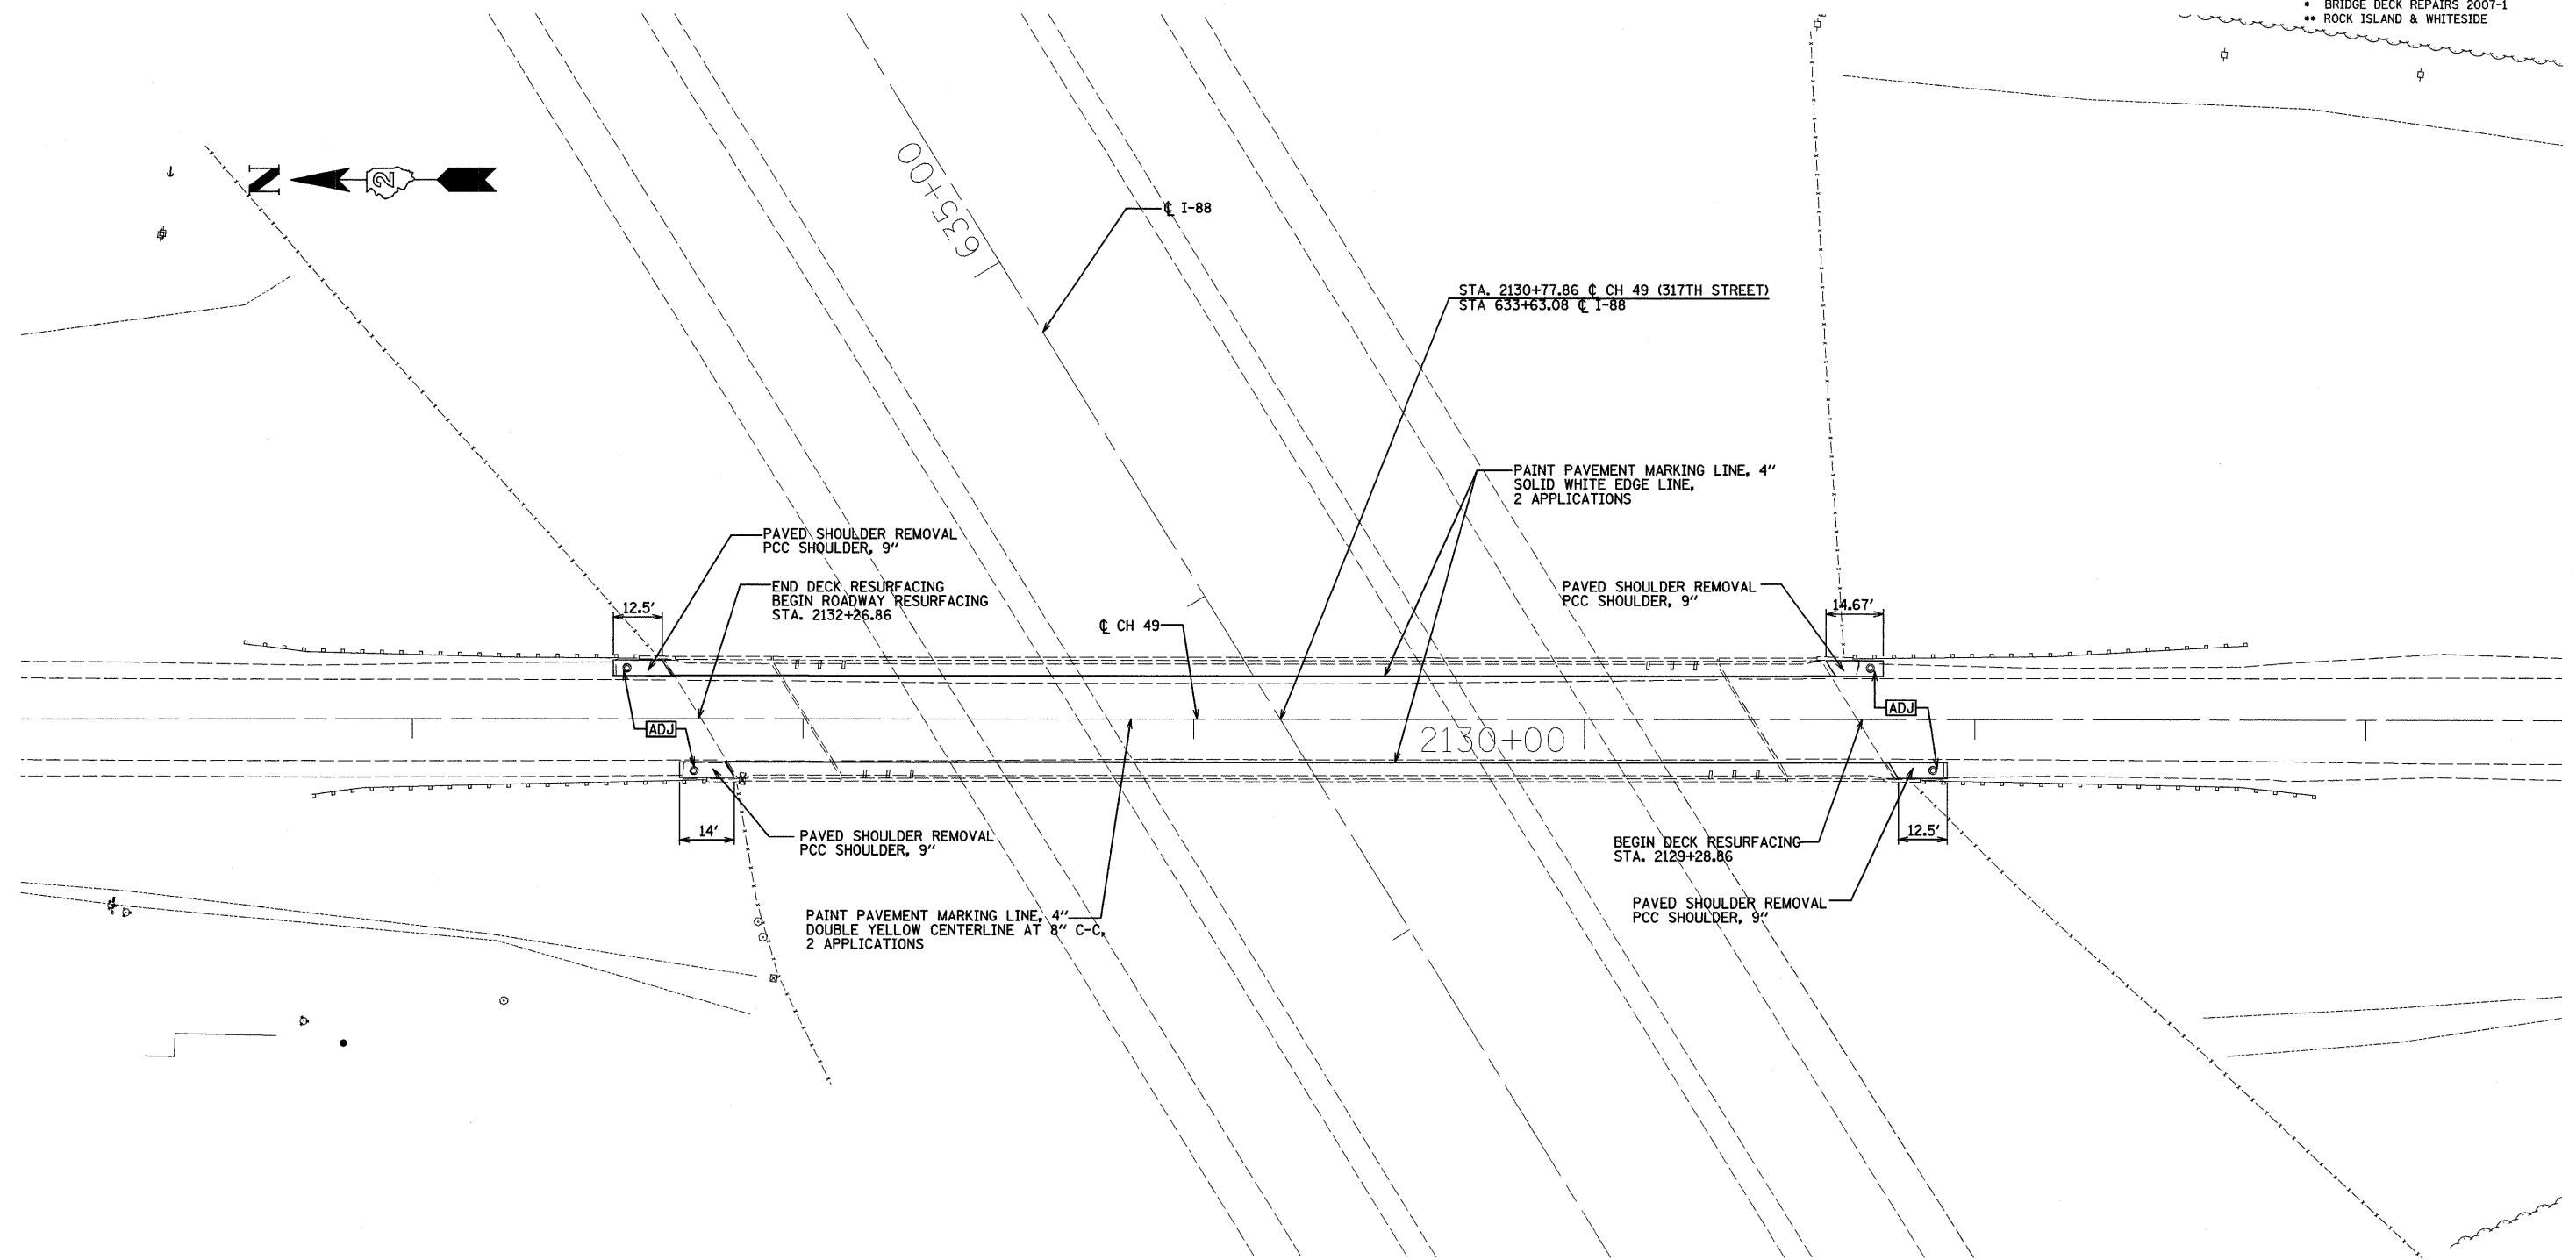

\$FILE# SOT JOM ID 132627M09

| REVISIONS | |
|-----------|------|
| NAME | DATE |
| | |
| | |
| | |
| | |
| | |
| | |
| | |
| | |
| | |
| | |

ILLINOIS DEPARTMENT OF TRANSPORTATION

CH 49 (317th STREET) BRIDGE OVER I-88
 STRUCTURE NO.: 081-0132
 BRIDGE REHABILITATION

PROPOSED ROADWAY PLAN

SCALE: 1"=20'
 DATE 12/09/08

DRAWN BY EF
 CHECKED BY RS