


PLAN

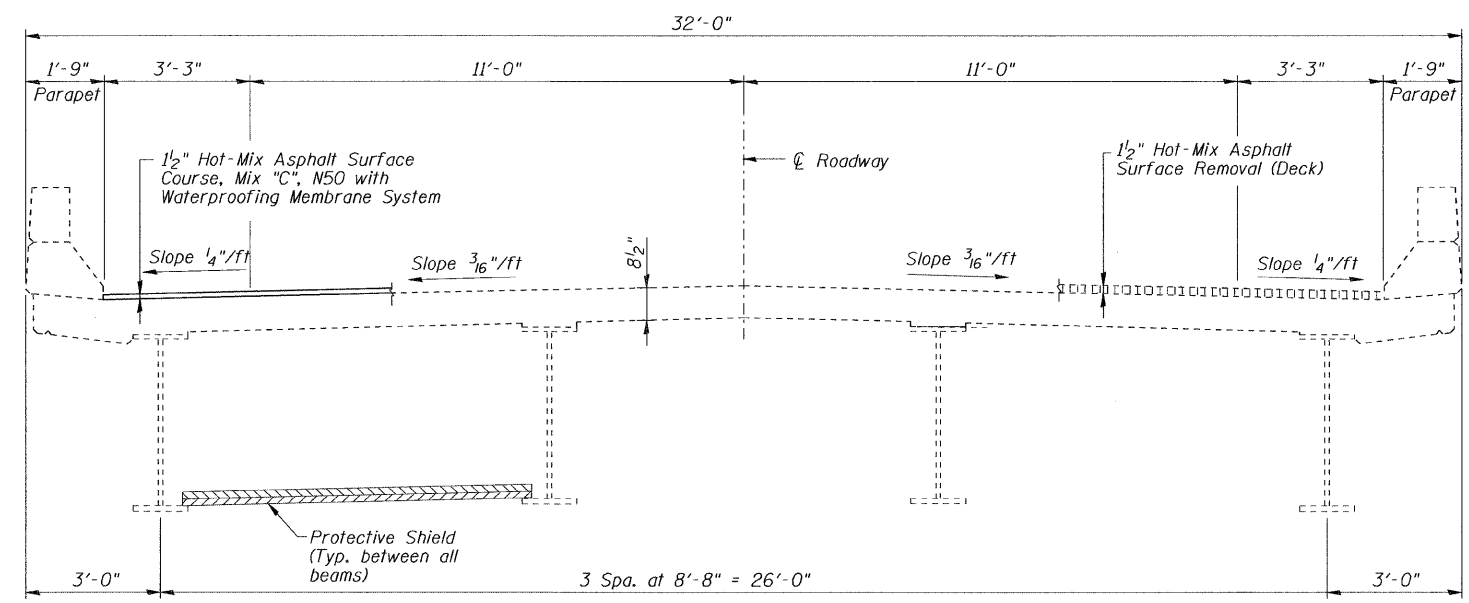

DECK CROSS SECTION

BILL OF MATERIAL

ITEM	UNIT	QUANTITY
Hot Mix Asphalt Surface Course, Mix "C", N50	Ton	79
Hot Mix Asphalt Surface Removal (Deck)	Sq. Yd.	944
Protective Shield	Sq. Yd.	286
Plug Existing Deck Drains	Each	8
Waterproofing Membrane System	Sq. Yd.	930
Drainage Scuppers, DS-33	Each	4

Notes:

- * - Limits of Hot-Mix Asphalt Surface Course, Mix "C", N50 with Waterproofing Membrane System
- ** - Limits of Hot-Mix Asphalt Surface Removal (Deck)

LEGEND



DESIGNED	S.D.H.
CHECKED	E.E.J.
DRAWN	M.S.M.
CHECKED	S.D.H.

DECK PLAN & CROSS SECTION
 C.H. 49 (317th STREET) OVER I-88
 F.A.I. ROUTE 88
 SECTION: BRIDGE DECK REPAIRS 2007-1
 ROCK ISLAND COUNTY
 STATION 2130+77.86
 S.N. 081-0132
 DATE: 12-09-08
 GRAEF, ANHALT, SCHLOEMER & ASSOCIATES INC
 CHICAGO ILLINOIS

n:\jobs2008\plot\2001-404,09\081-0132\317th ST.\00\081_0132-S23.dgn 12/8/2008