


CONTRACT NO. 64D24

| F.A.I. RTE. | SECTION | COUNTY | TOTAL SHEETS | SHEET NO. |
|---|---------|--------|--------------|-----------|
| 88 | . | ** | 64 | 31 |
| STA. 3007+89.03 TO STA. 3020+92.38 | | | | |
| FED. AID PROJECT ILLINOIS FED. ROAD DIST. NO. | | | | |

- BRIDGE DECK REPAIRS 2007-1
- ROCK ISLAND & WHITESIDE

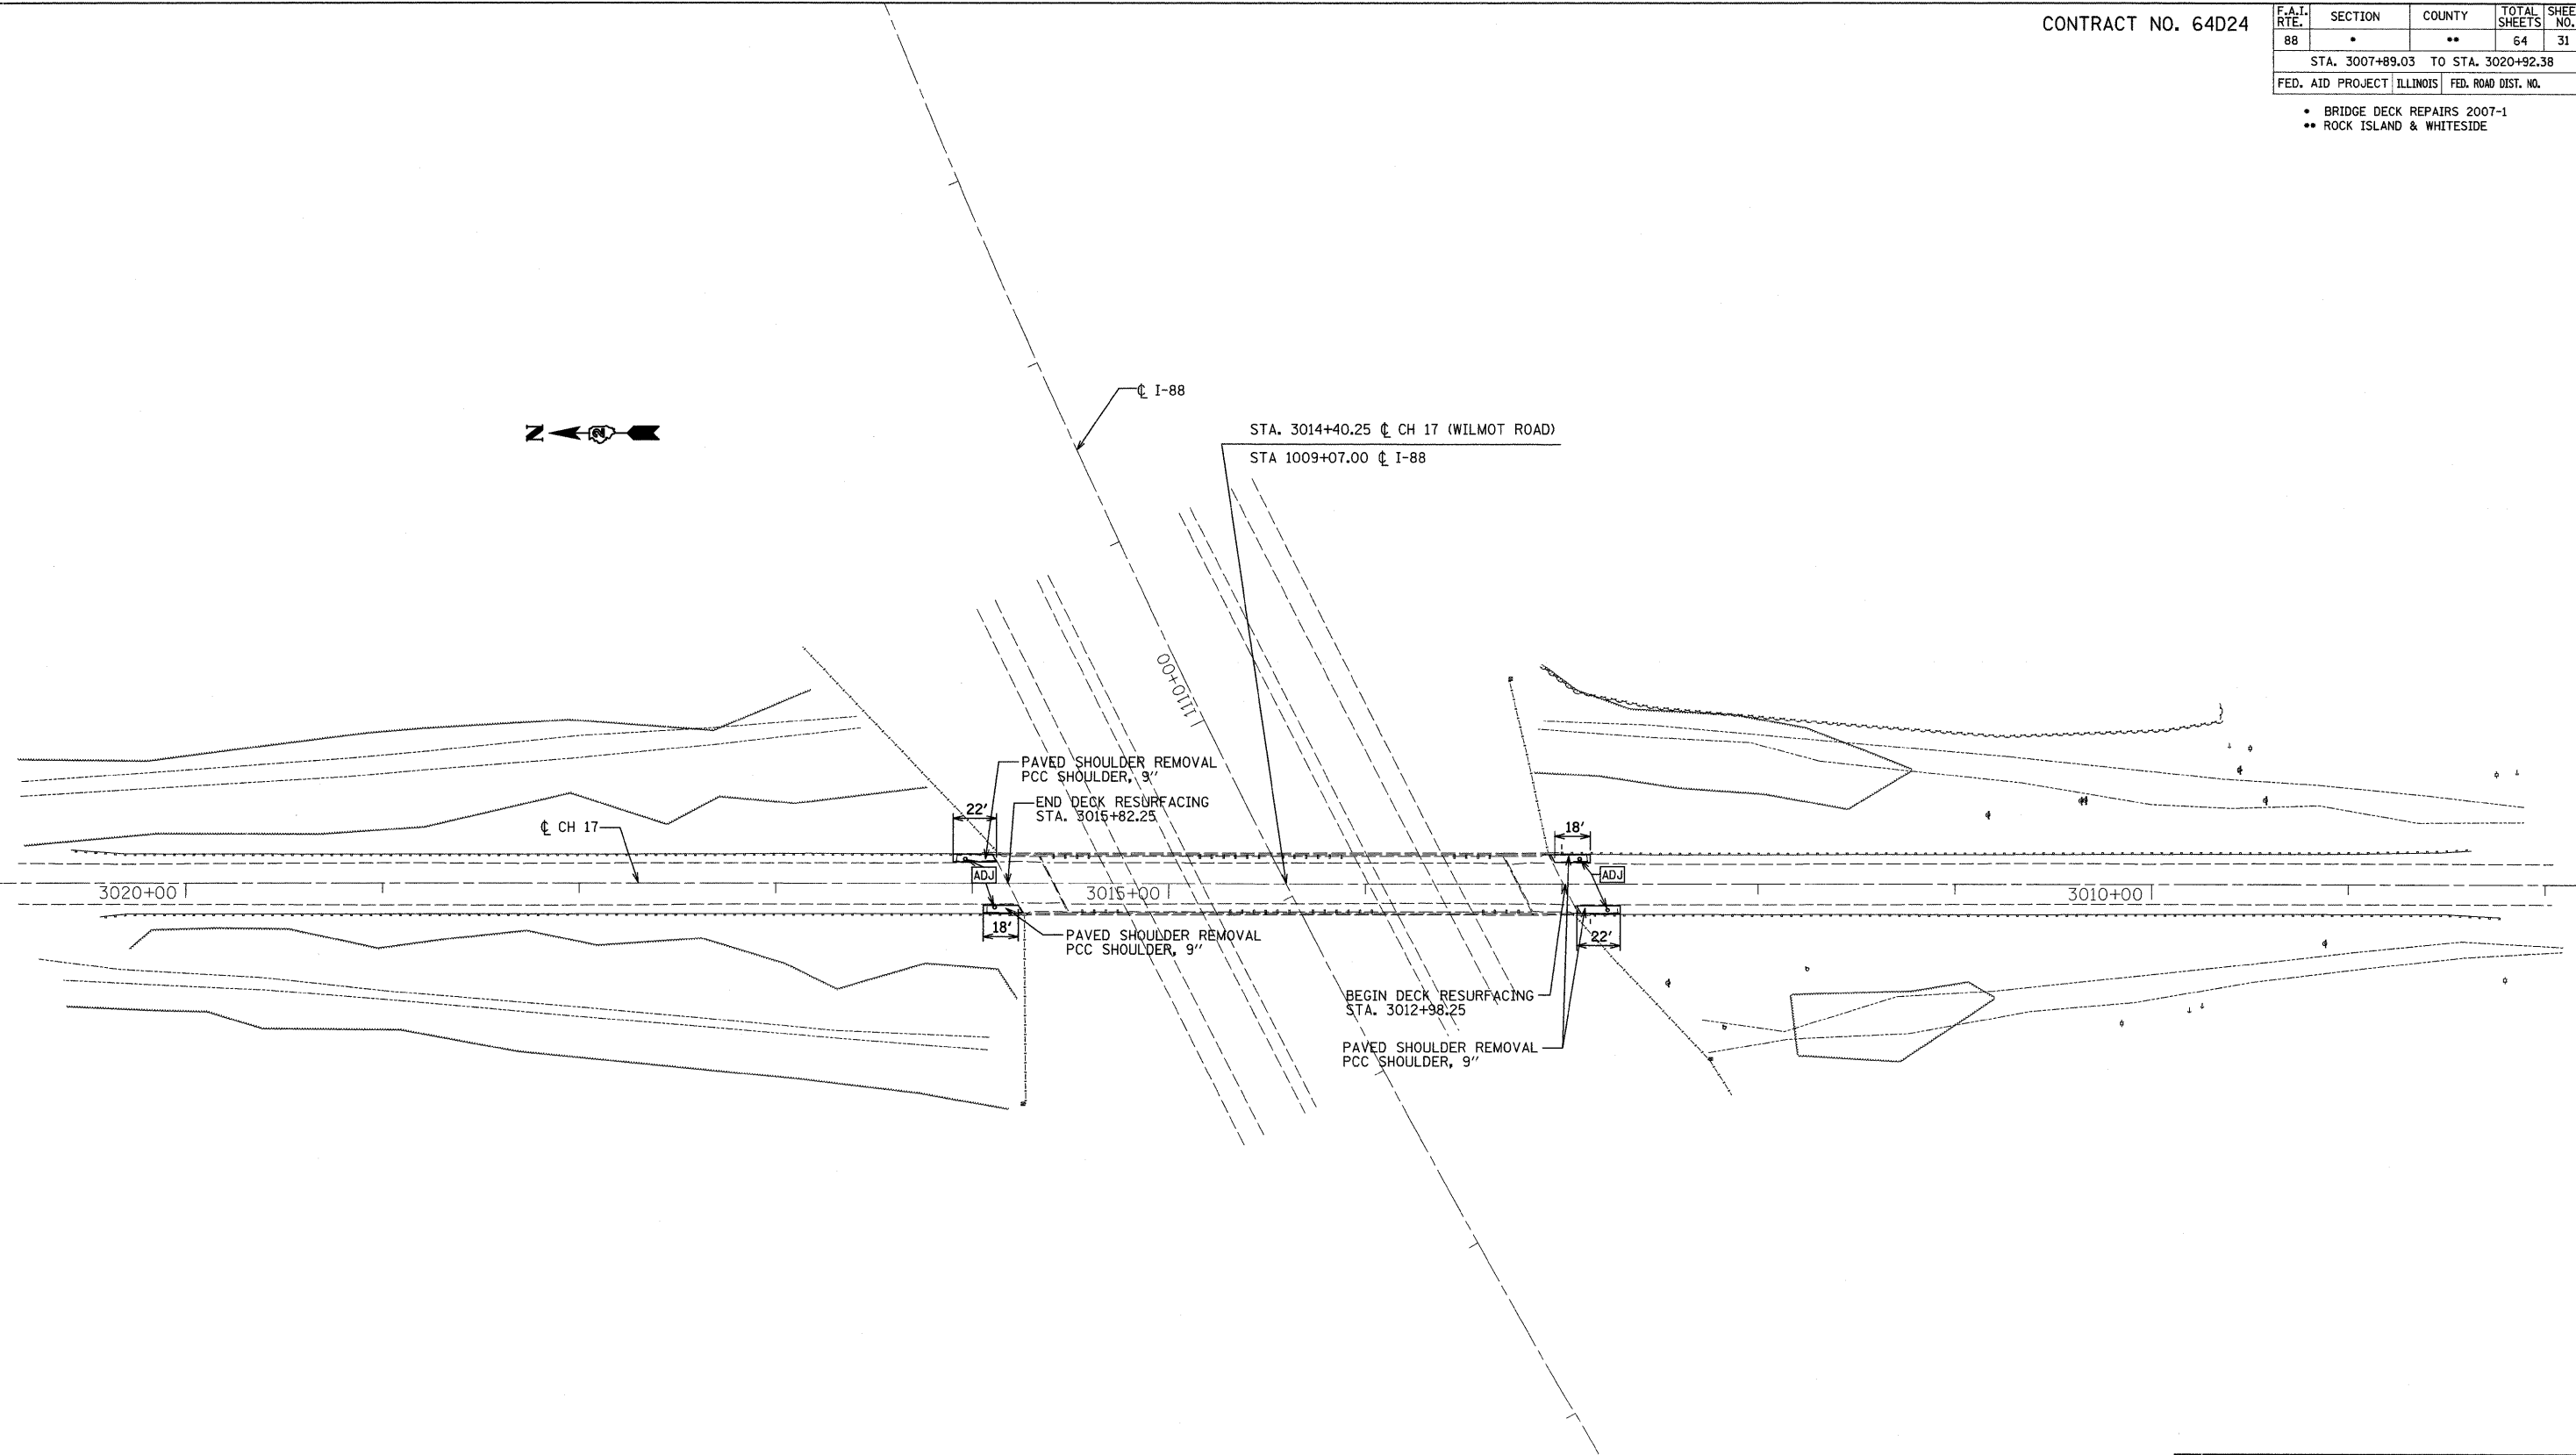

\$FILE\$ SET Jun 10 13:53:27 09

| REVISIONS | |
|-----------|------|
| NAME | DATE |
| | |
| | |
| | |
| | |
| | |
| | |
| | |

ILLINOIS DEPARTMENT OF TRANSPORTATION
 CH 17 (WILMOT ROAD) BRIDGE OVER I-88
 STRUCTURE NO. 098-0058
 BRIDGE REHABILITATION

PROPOSED ROADWAY PLAN

SCALE: 1"=40'
 DATE 12/09/08

DRAWN BY EF
 CHECKED BY RS