


PLAN

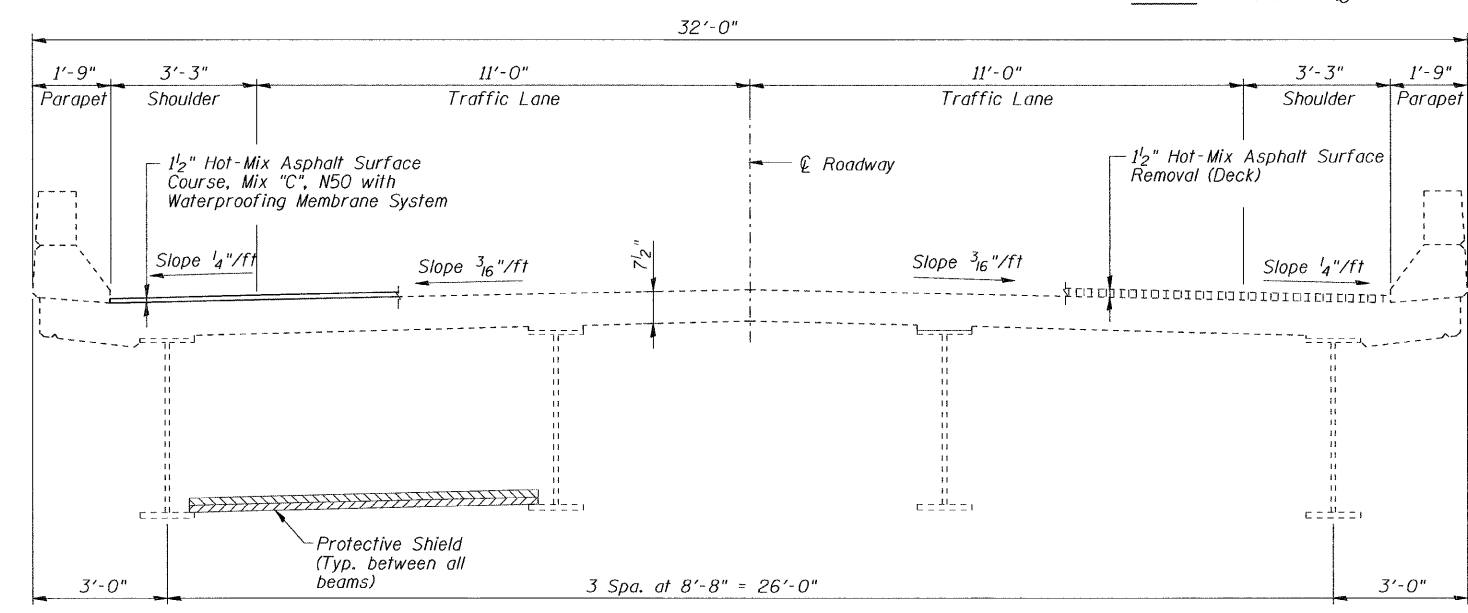

DECK CROSS SECTION

- Notes:
- * - Limits of Hot-Mix Asphalt Surface Course, Mix "C", N50 with Waterproofing Membrane System
 - ** - Limits of Hot-Mix Asphalt Surface Removal (Deck)

BILL OF MATERIAL

ITEM	UNIT	QUANTITY
Hot-Mix Asphalt Surface Course, Mix "C", N50	Ton	75
Hot-Mix Asphalt Surface Removal (Deck)	Sq. Yd.	897
Protective Shield	Sq. Yd.	273
Plug Existing Deck Drains	Each	36
Waterproofing Membrane System	Sq. Yd.	884
Drainage Scuppers, DS-33	Each	4

DESIGNED	S.D.H.
CHECKED	E.E.J.
DRAWN	M.S.M.
CHECKED	S.D.H.

DECK PLAN & CROSS SECTION
 C.H. 17 (WILMOT ROAD) OVER I-88
 F.A.I. ROUTE 88
 SECTION: BRIDGE DECK REPAIRS 2007-1
 WHITESIDE COUNTY
 STATION 3014+40.25
 S.N. 098-0058
 DATE: 12-09-08
 GRAEF, ANHALT, SCHLOEMER & ASSOCIATES INC
 CHICAGO ILLINOIS

n:\jobs\2008\plot\2001-4014.09\098-0058\Wilmot Rg.\00\098-0058-S34.dgn
 12/8/2008