


CONTRACT NO. 64D24

F.A.I. RTE.	SECTION	COUNTY	TOTAL SHEETS	SHEET NO.
88	*	**	64	42
STA. 3527+00.48		TO STA. 3532+38.36		
FED. AID PROJECT	ILLINOIS	FED. ROAD DIST. NO.		

- BRIDGE DECK REPAIRS 2007-1
- ROCK ISLAND & WHITESIDE

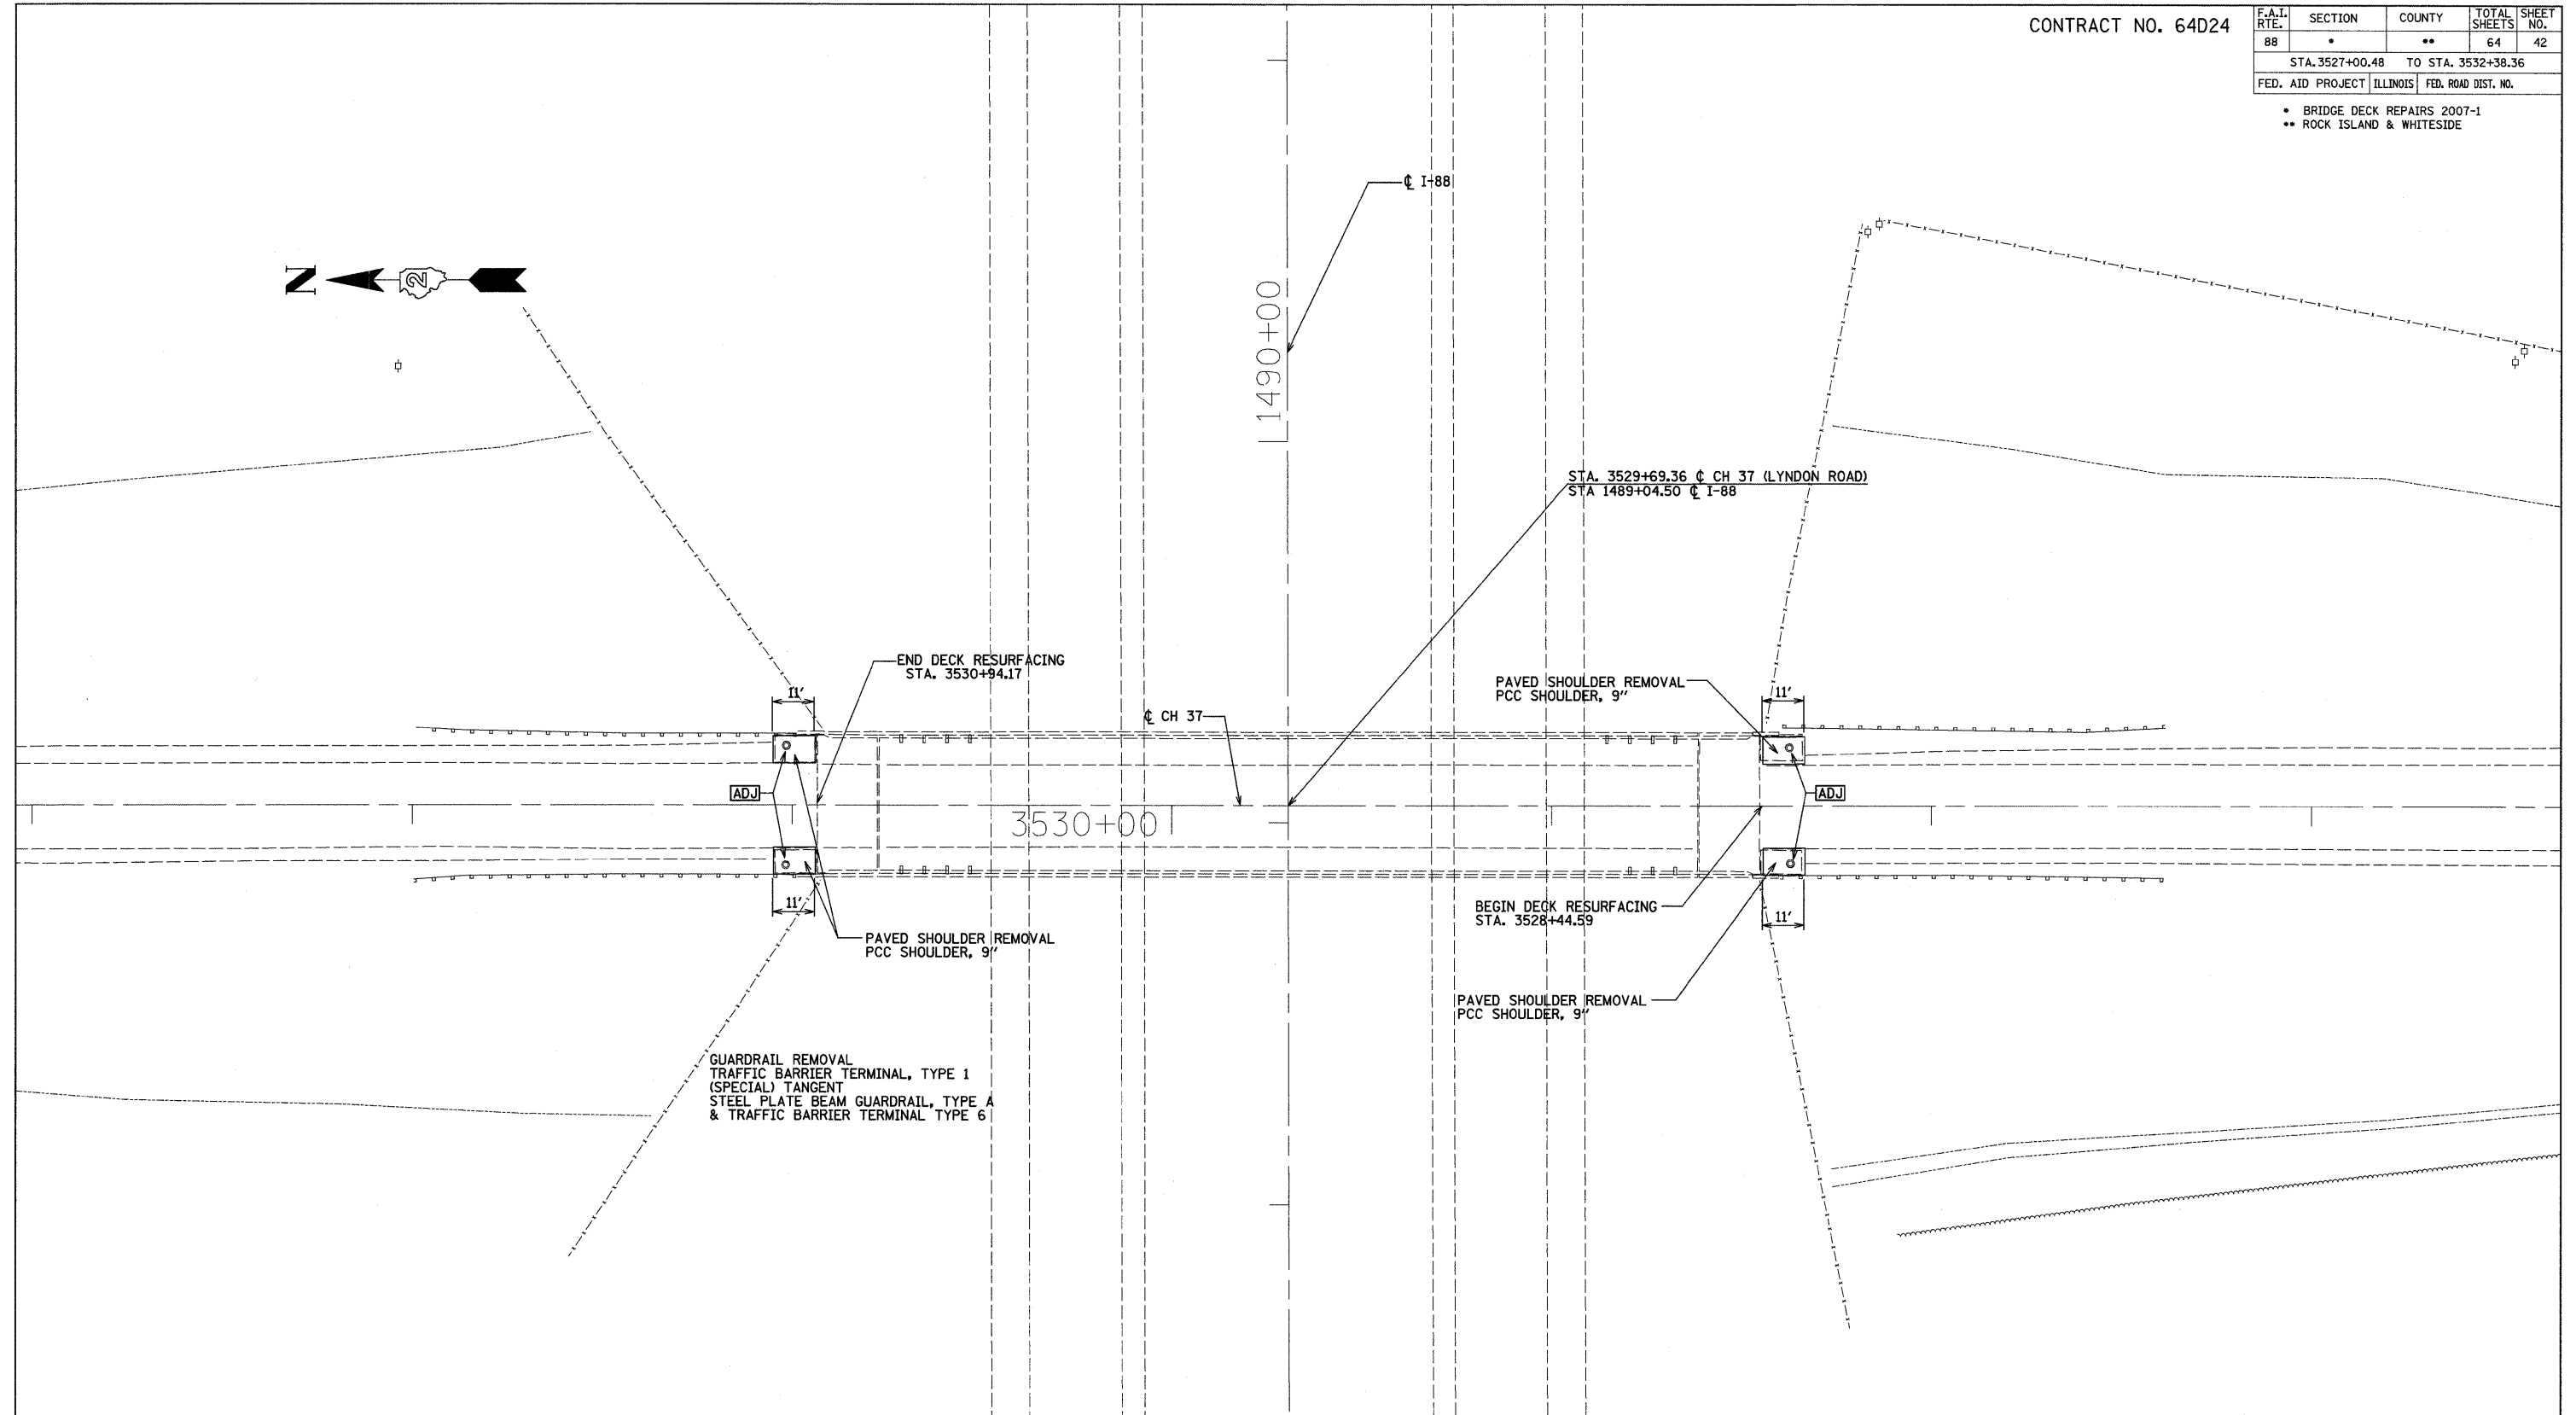

S:\FILES\2008\12\10\132465M\009

REVISIONS	
NAME	DATE

ILLINOIS DEPARTMENT OF TRANSPORTATION  
 CH 37 (LYNDON ROAD) BRIDGE OVER I-88  
 STRUCTURE NO.: 098-0066  
 BRIDGE REHABILITATION  
**PROPOSED ROADWAY PLAN**  
 SCALE: 1"=20'  
 DATE 12/09/08  
 DRAWN BY EF  
 CHECKED BY RS